

CONTINUED ON SHEET NO. 16

HIGHWAY GUARD DETAILS

SEE SHEET 09

WATER SUPPLY ALTERATIONS

SEE BELOW


DRAINAGE DETAILS

SEE BELOW

DENNIS ROUTE 6A


STATE	FED. AID PROJ. NO.	SHEET NO.	TOTAL SHEETS
MA	STP-0035(016)X	16	74
PROJECT FILE NO. 609212			

UTILITY PLANS

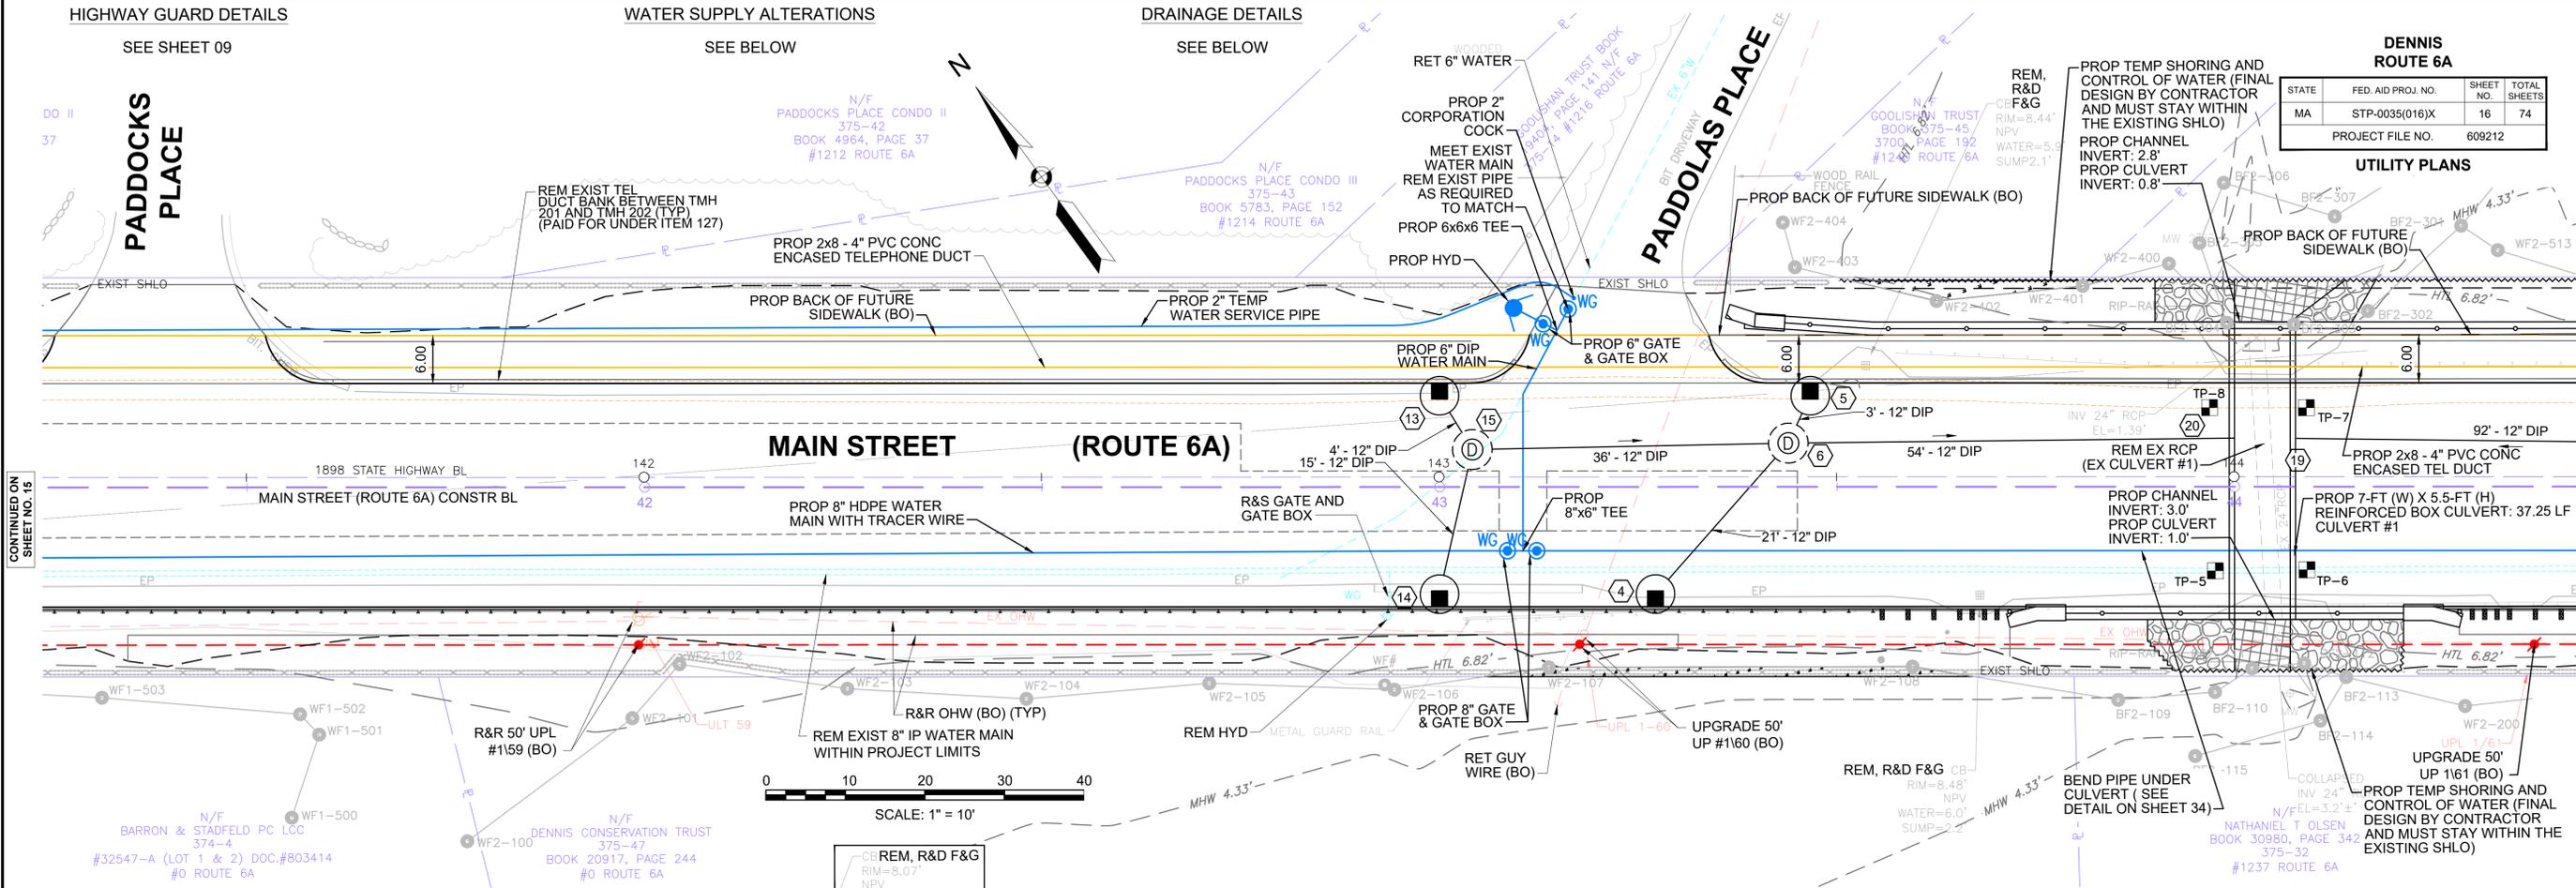

CONTINUED ON SHEET NO. 15

CONTINUED BELOW

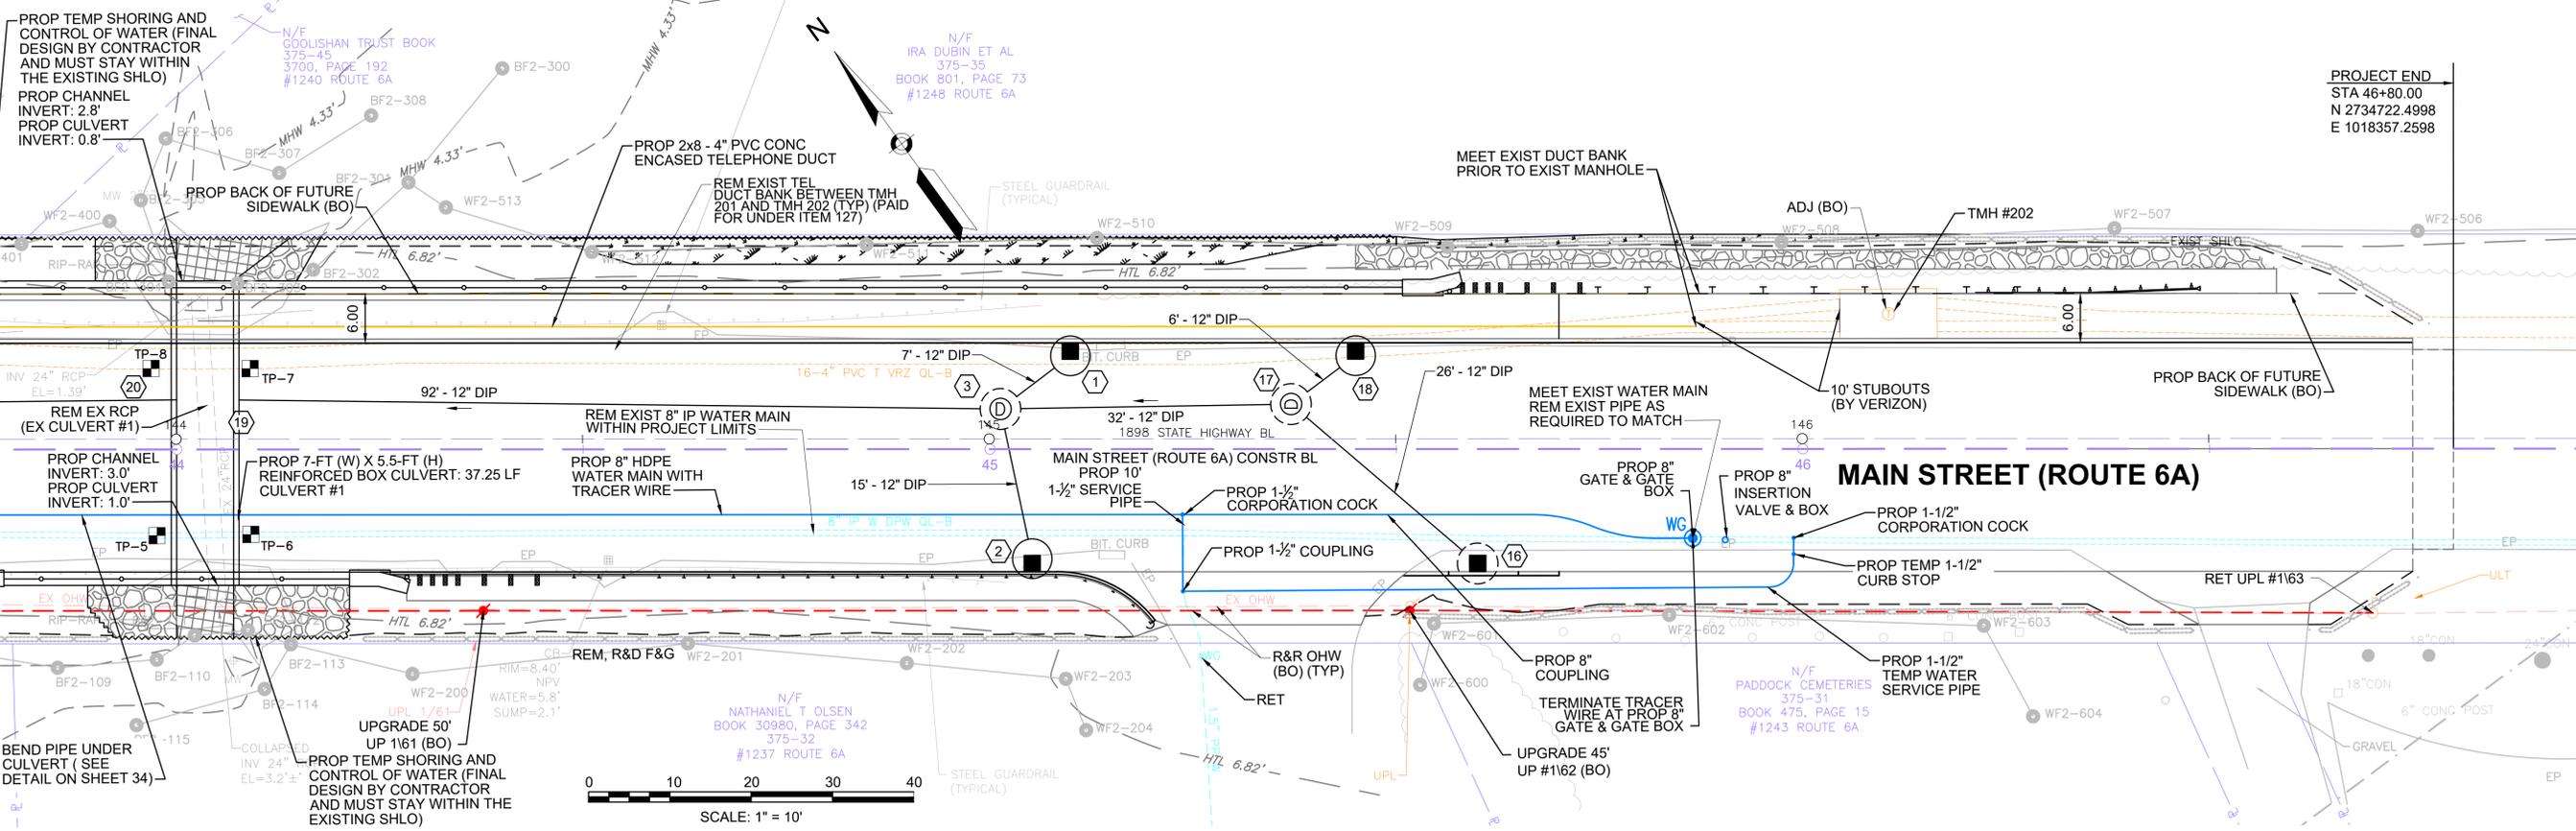

CONTINUED ABOVE

PROJECT END
 STA 46+80.00
 N 2734722.4998
 E 1018357.2598