




1 FRONT ELEVATION
A-2 SCALE: 1/4" = 1'-0"

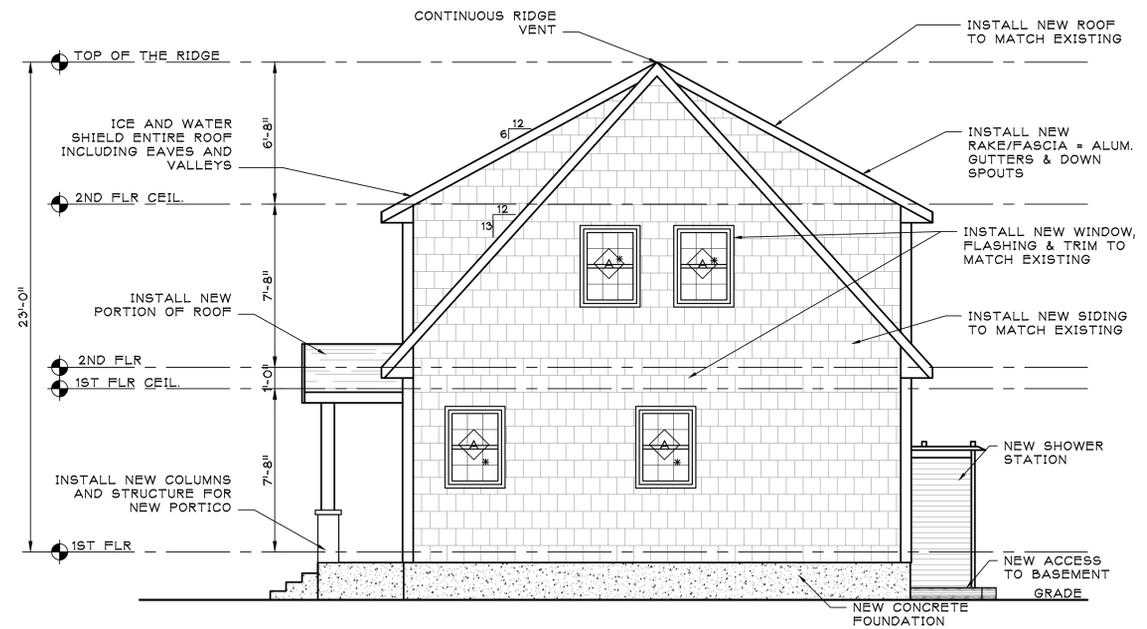

2 RIGHT SIDE ELEVATION
A-2 SCALE: 1/4" = 1'-0"

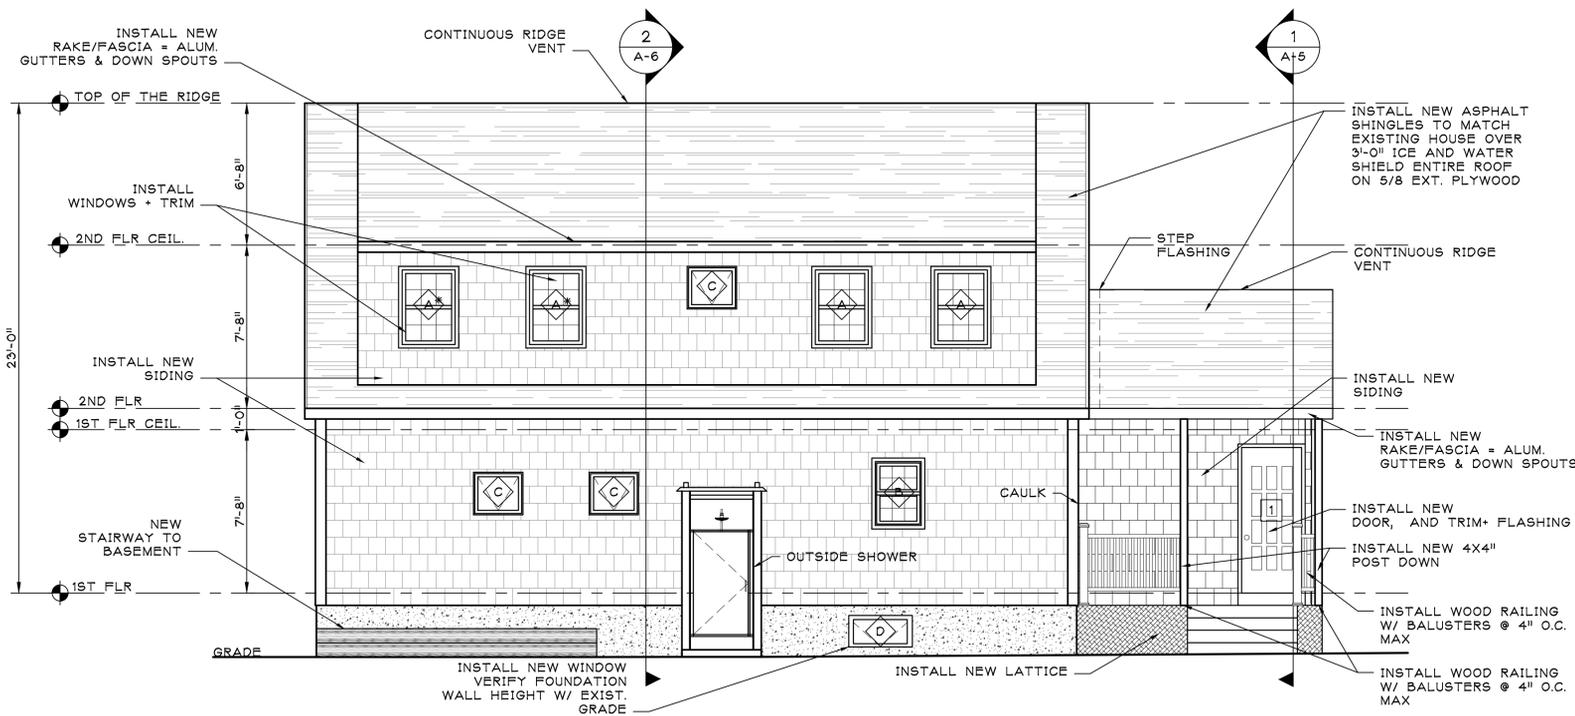

3 REAR ELEVATION
A-2 SCALE: 1/4" = 1'-0"

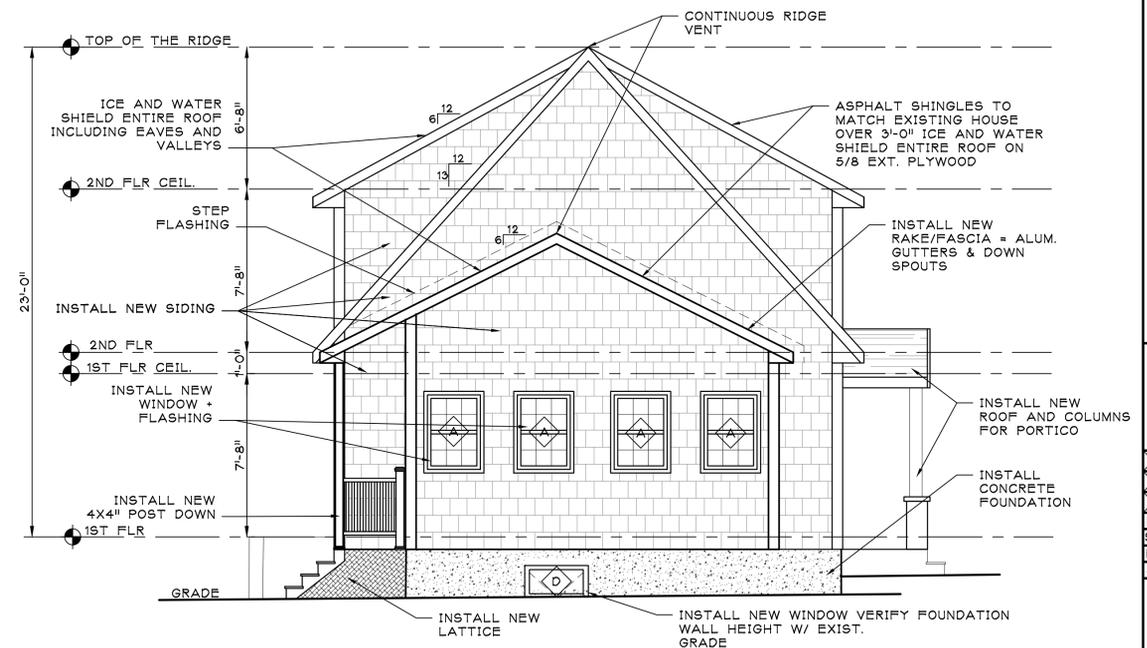

4 LEFT SIDE ELEVATION
A-2 SCALE: 1/4" = 1'-0"

25 Mathewson Dr.
Suite 120
Weymouth, Ma.
02189-2345
TEL: 781-331-4469
FAX: 781-331-4997

Main Street Architects

**SIMPSON RESIDENCE
16 SPRUCE WAY.
DENNIS, MA**

EXTERIOR ELEVATIONS

REVISIONS:

ISSUED FOR PERMITTING
 ISSUED FOR PRICING
 ISSUED FOR CONSTRUCTION
DATE: 11-20-23
SCALE: AS NOTED
DRAWN BY: CAD
JOB NO.: 2313.03



DRAWING NO:

A-2