




PRELIMINARY DRAWING  
FOR DESIGN REVIEW

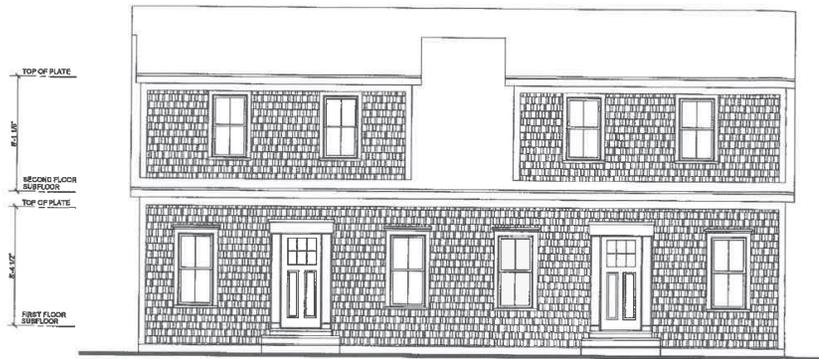

WEST ELEVATION

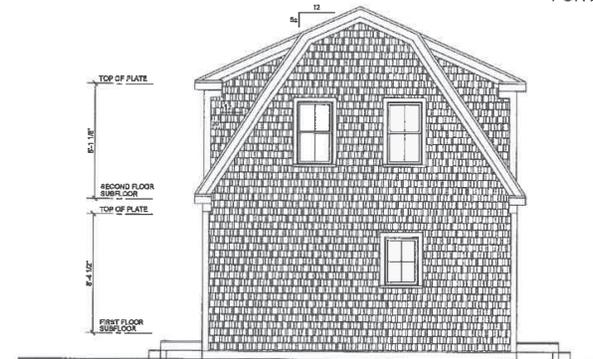

NORTH ELEVATION

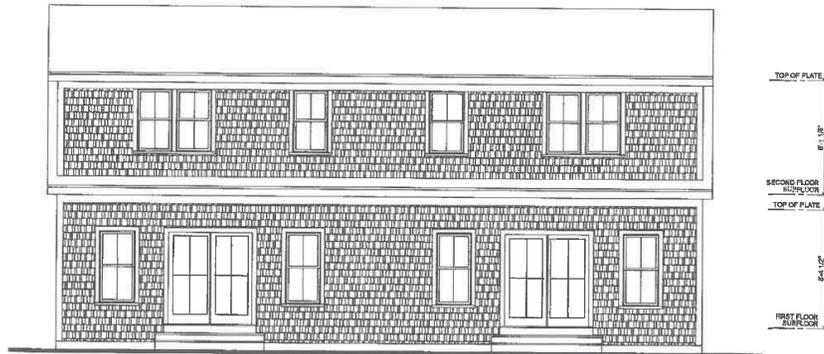


TOP OF PLATE  
8'-11\"/>

SECOND FLOOR  
SUBFLOOR

TOP OF PLATE

FIRST FLOOR  
SUBFLOOR

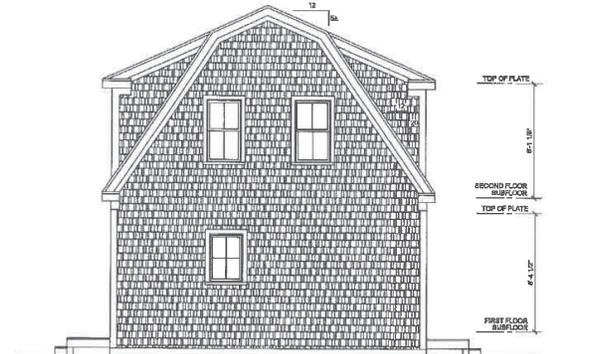

TOP OF PLATE  
8'-11\"/>

SECOND FLOOR  
SUBFLOOR

TOP OF PLATE

FIRST FLOOR  
SUBFLOOR

SOUTH ELEVATION

 COTUIT BAY DESIGN, LLC  
43 BREWSTER ROAD  
MASHPEE, MA 02648  
PH. (508) 274-1166  
FAX (508) 539-9402

**BUILDING PLANS FOR:**  
**BASS POINT CONDOMINIUM**  
209 MAIN STREET WEST DENNIS, MA

THE DESIGNER SHALL BE NOTIFIED IF ANY ERRORS OR OMISSIONS ARE FOUND ON THESE DRAWINGS PRIOR TO START OF CONSTRUCTION. THE BUILDING CONTRACTOR SHALL BE RESPONSIBLE FOR THE CONTENT IN THESE DRAWINGS IF CONSTRUCTION COMMENCES WITHOUT NOTIFYING THE DESIGNER OF ANY ERRORS OR OMISSIONS. THESE DRAWINGS ARE SOLELY FOR THE USE OF THE OWNER NOTED. ANY OTHER USE OF THESE DRAWINGS REQUIRES THE WRITTEN CONSENT OF THE DESIGNER UNDER THE ARCHITECTURAL COPYRIGHT PROTECTION.

SCALE :  
1/4" = 1'-0"

DATE :  
7/29/2019

DRAWING NO. :

**A2**