

**NEW RESIDENCE AT:**

**15 ALBION WAY**

**SOUTH DENNIS, MA**

**PREPARED FOR:**

**TOM & BECCA AHRENSFELD**

PROJECT # 471024

© 2024 ERT ARCHITECTS, INC. THE DRAWINGS AND ALL OF THE IDEAS, ARRANGEMENTS, DESIGNS, AND PLANS INDICATED THEREON OR REPRESENTED THEREBY, ARE OWNED BY AND REMAIN THE PROPERTY OF ERT ARCHITECTS, INC. NO PART THEREOF SHALL BE UTILIZED BY ANY PERSON, FIRM, OR CORPORATION FOR ANY PURPOSE, EXCEPT WITH SPECIFIC WRITTEN PERMISSION OF THE FIRM ERT ARCHITECTS, INC.



THESE PLANS ARE NOT TO BE USED FOR PERMITTING OR CONSTRUCTION PURPOSES UNLESS STAMPED & SIGNED WITH AN ORIGINAL ARCHITECT'S STAMP AND SIGNATURE & MARKED AS "PERMIT SET" OR "CONSTRUCTION SET".

REGISTRATION

REVISIONS

DATE:	REVISIONS:

ISSUED FOR:  
DATE:

 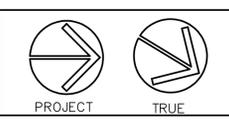

SHEET NO.  
**A.2**

TOTAL NUMBER OF SHEETS IN SET:  
**X**

THIS SHEET INVALID UNLESS ACCOMPANIED BY A COMPLETE SET OF WORKING DRAWINGS



FRONT/EAST ELEVATION

WINDOW SCHEDULE

MARK	MANUFACTURER	SERIES	TYP	SIZE	ROUGH OPENING
①	PELLA	RESERVE TRADITIONAL	DH	3365	2'-9 3/4" X 5'-5 3/4"
②	PELLA	RESERVE TRADITIONAL	DH	2953	2'-5 3/4" X 4'-5 3/4"
③	PELLA	RESERVE TRADITIONAL	AWNING	2323	1'-11 3/4" X 1'-11 3/4"
④	PELLA	RESERVE TRADITIONAL	AWNING	4123	3'-5 3/4" X 1'-11 3/4"
⑤	PELLA	RESERVE TRADITIONAL	DH	3353	2'-9 3/4" X 4'-5 3/4"
⑥	PELLA	RESERVE TRADITIONAL	AWNING	3529	2'-11 3/4" X 2'-5 3/4"
⑦	PELLA	RESERVE TRADITIONAL	DH	2941	2'-5 3/4" X 5'-5 3/4"
⑧	PELLA	RESERVE TRADITIONAL	AWNING	3523	2'-11 3/4" X 1'-11 3/4"
⑨	PELLA	RESERVE TRADITIONAL	SLIDER	60610	6'-0" X 6'-11 3/4"
⑩	PELLA	RESERVE TRADITIONAL	SLIDER	100610	10'-0" X 6'-11 3/4"
⑪	PELLA	RESERVE TRADITIONAL	SLIDER	120610	12'-0" X 6'-11 3/4"

TYP. DECORATIVE COLUMN  
SCALE: NTS



LEFT/SOUTH ELEVATION

**NEW  
RESIDENCE  
AT:**

**15  
ALBION  
WAY**

**SOUTH  
DENNIS,  
MA**

**PREPARED  
FOR:**

**TOM  
&  
BECCA  
AHRENSFELD**

PROJECT # 471024

© 2024 ERT ARCHITECTS, INC. THE DRAWINGS AND ALL OF THE IDEAS, ARRANGEMENTS, DESIGNS, AND PLANS INDICATED THEREON OR REPRESENTED THEREBY, ARE OWNED BY AND REMAIN THE PROPERTY OF ERT ARCHITECTS, INC. NO PART THEREOF SHALL BE UTILIZED BY ANY PERSON, FIRM, OR CORPORATION FOR ANY PURPOSE, EXCEPT WITH SPECIFIC WRITTEN PERMISSION OF THE FIRM ERT ARCHITECTS, INC.

THESE PLANS ARE NOT TO BE USED FOR PERMITTING OR CONSTRUCTION PURPOSES UNLESS STAMPED & SIGNED WITH AN ORIGINAL ARCHITECT'S STAMP AND SIGNATURE & MARKED AS "PERMIT SET" OR "CONSTRUCTION SET".



REGISTRATION

REVISIONS

DATE: REVISIONS:

ISSUED FOR:


DATE:

  

SHEET NO.  
**A.3**

TOTAL NUMBER OF SHEETS  
IN SET:  
**X**

THIS SHEET INVALID  
UNLESS ACCOMPANIED BY  
A COMPLETE SET OF  
WORKING DRAWINGS

 

1X AZEK WRAP  
6X6 PT POST  
2X PADDING  
FINISHED DIMS. 10"X10"

○ TYP. DECK SUPPORT COLUMN  
SCALE 1" = 1'-0"



REAR/WEST ELEVATION



RIGHT/NORTH ELEVATION