




FRONT ELEVATION scale: 3/16=1-0

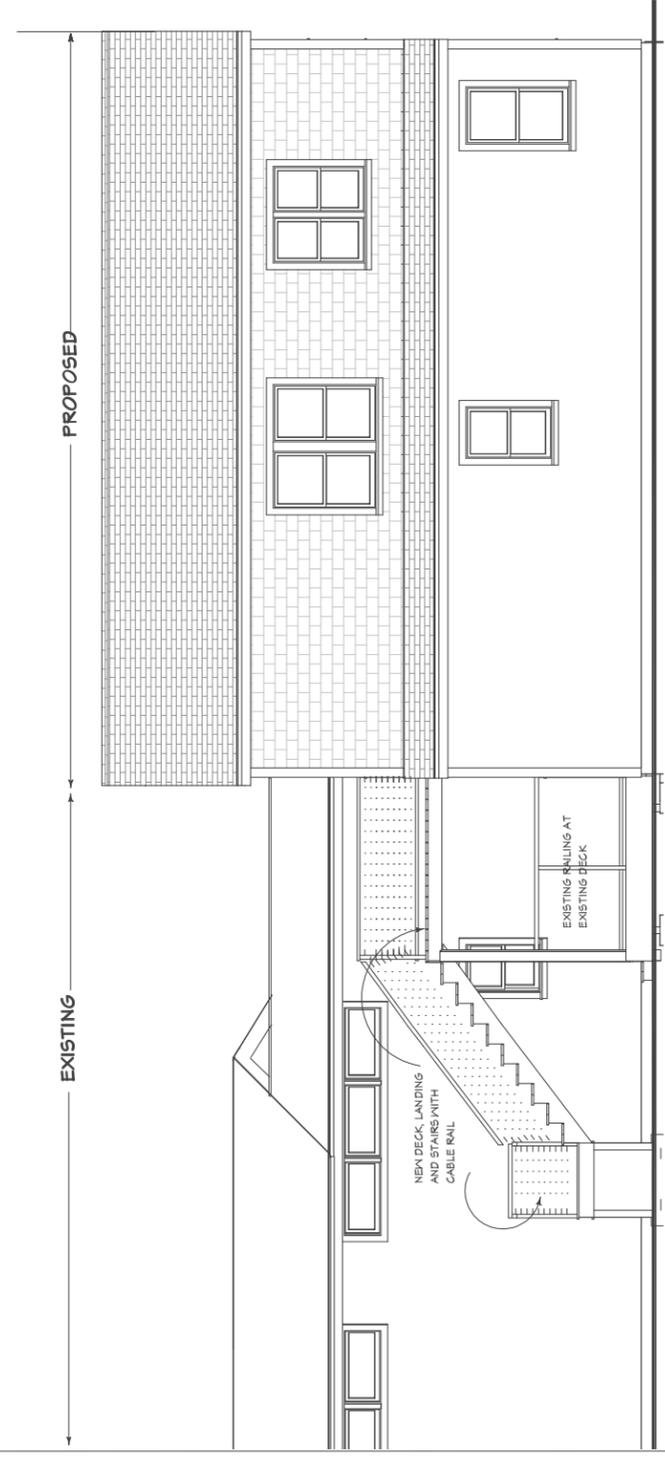

REAR ELEVATION scale: 1/8=1-0

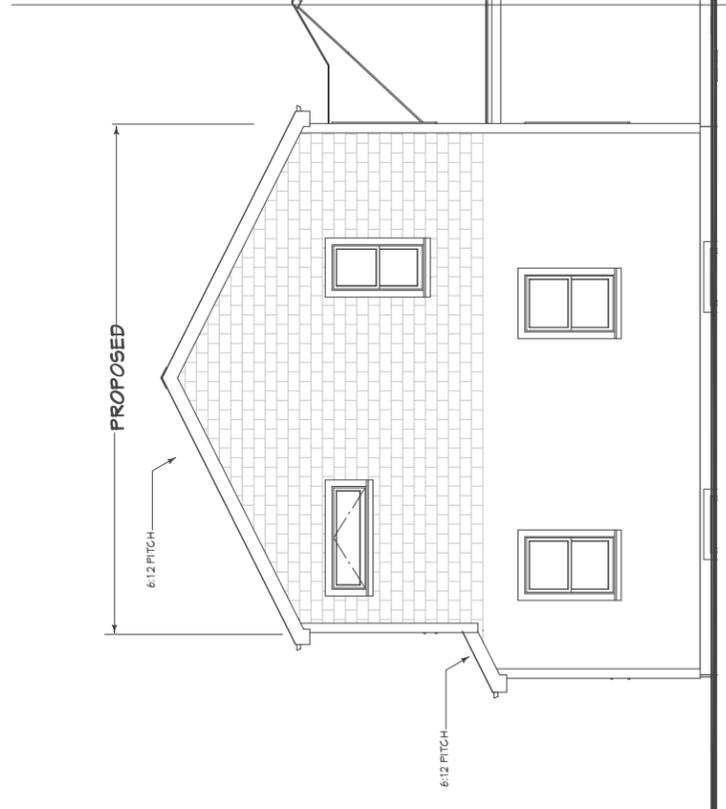

LEFT SIDE ELEVATION scale: 1/8=1-0

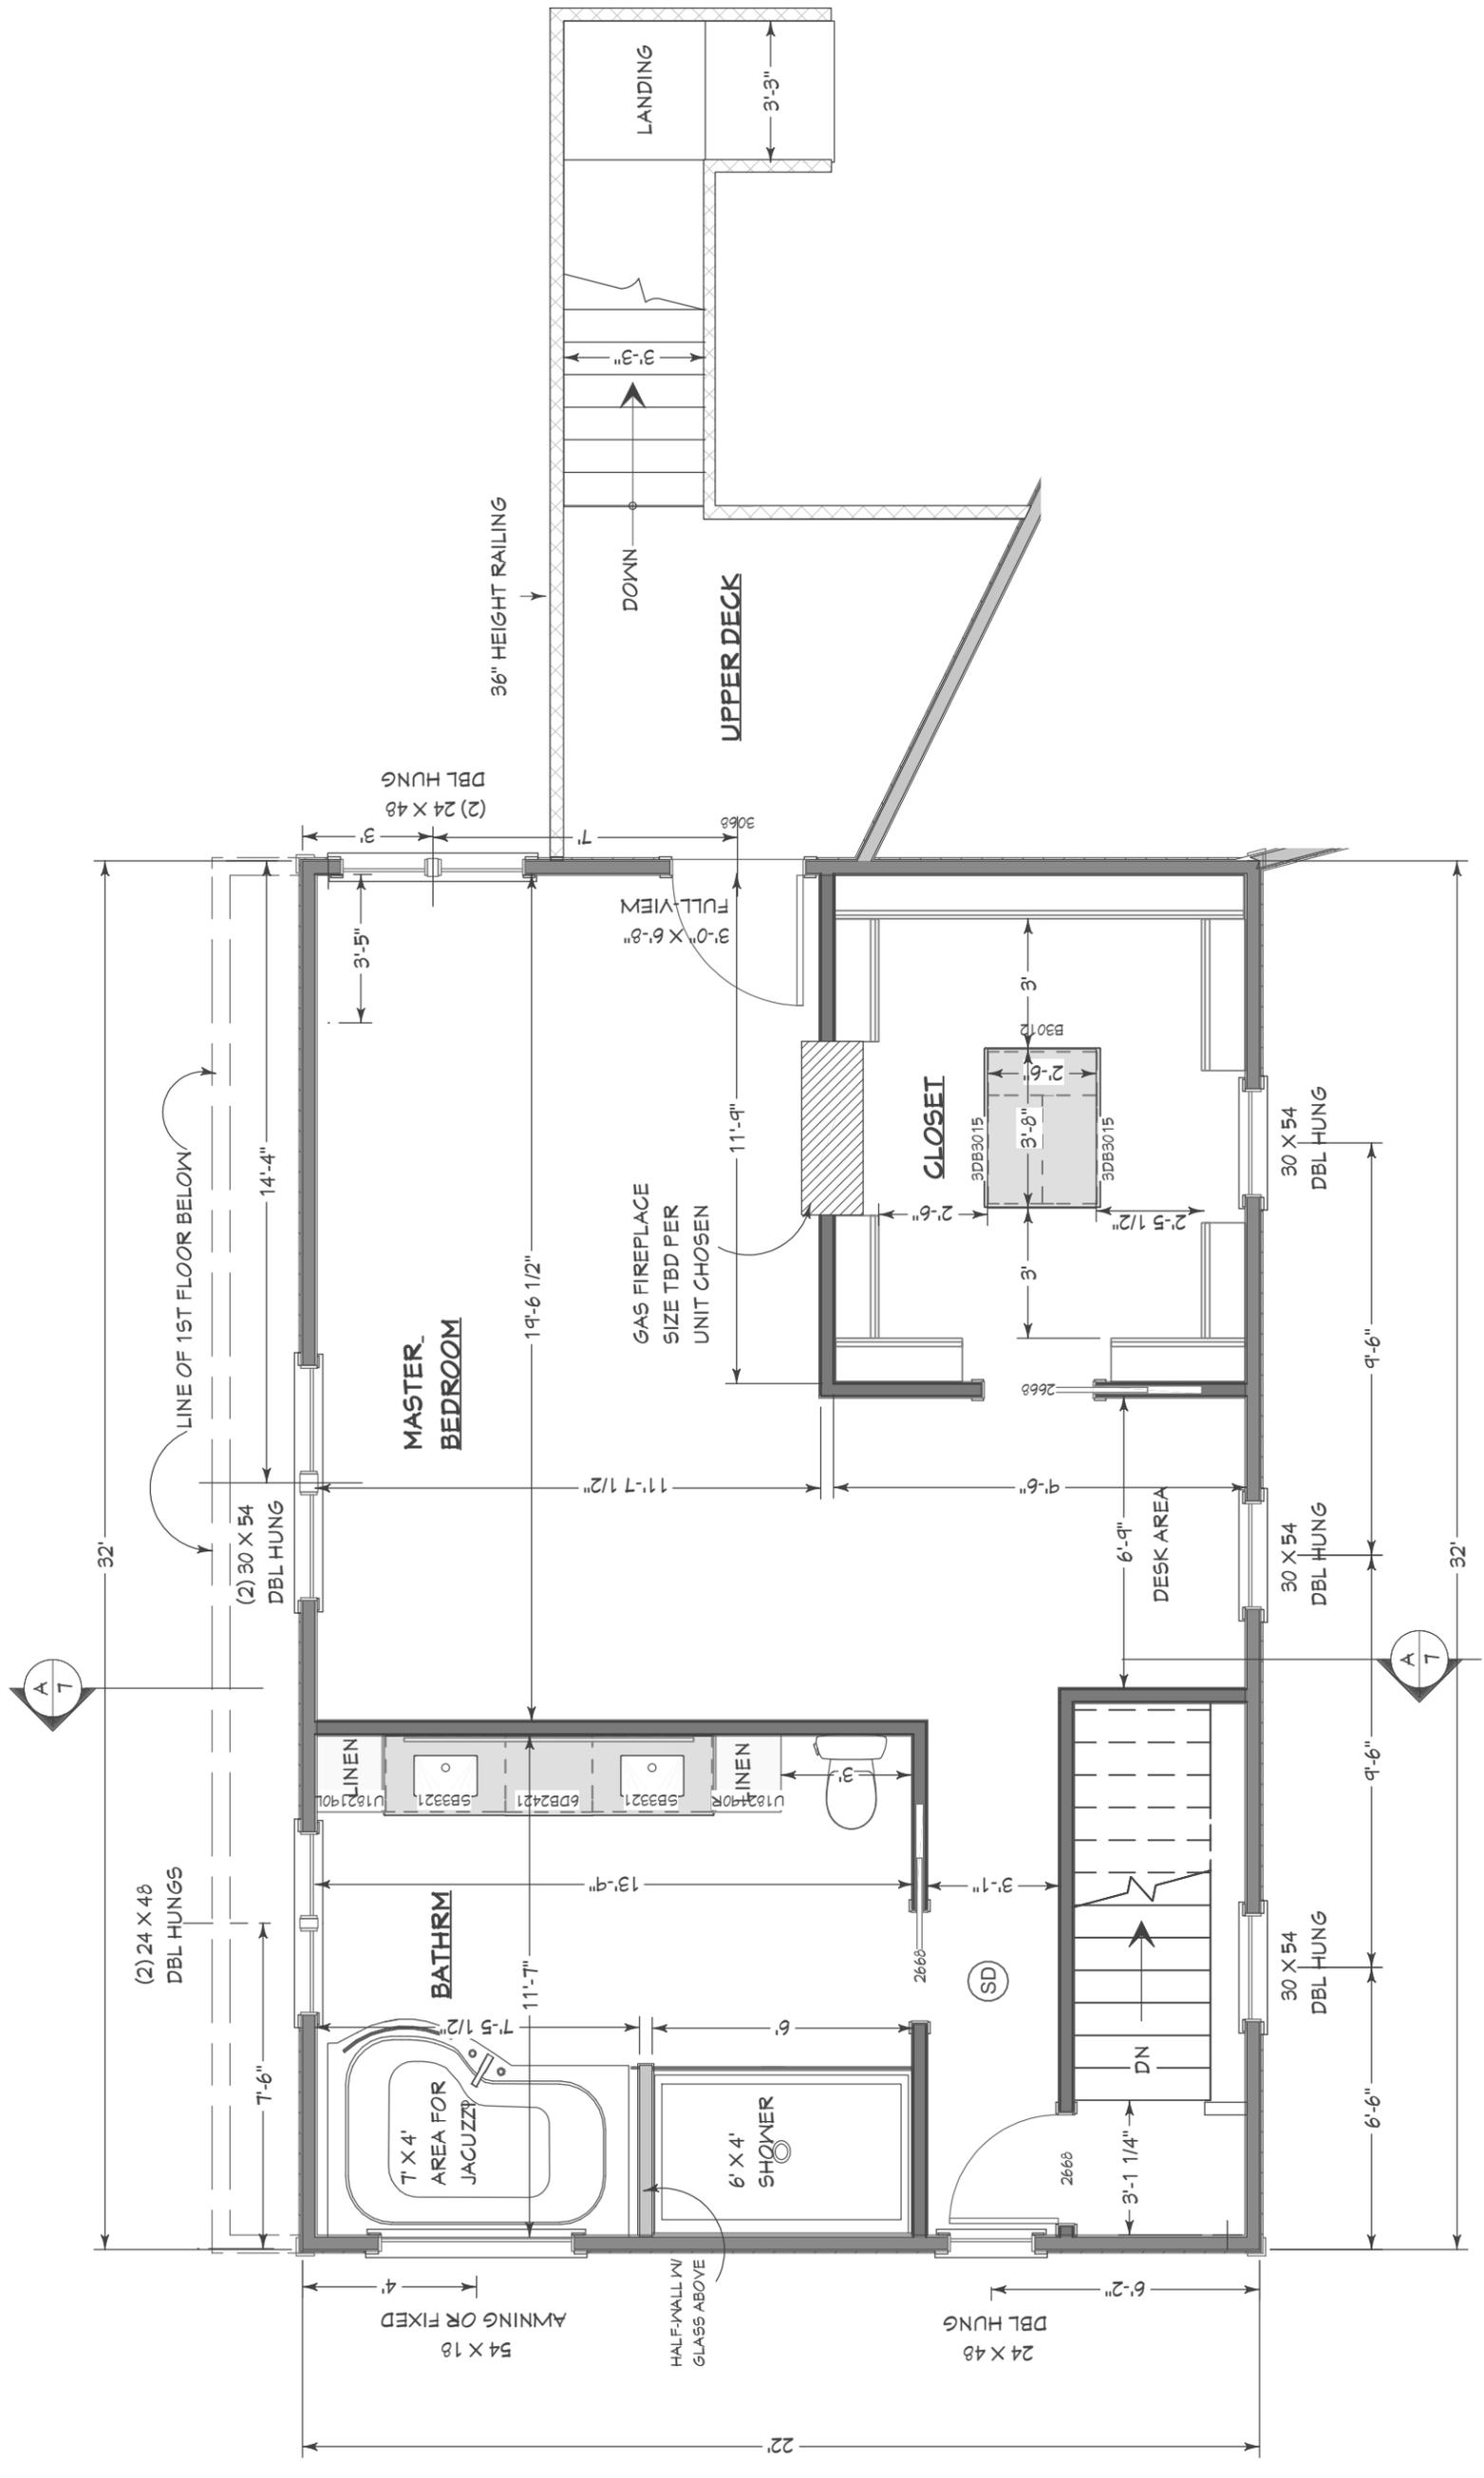

SECOND FLOOR PLAN scale: 1/4"=1'-0"

