


BASEMENT FOUNDATION PLAN

1/4" = 1'-0"

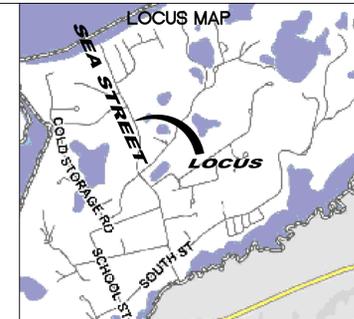

**PROPOSED RESIDENCE FOR
DONNA L. AND JAMES E. MCLOUGHLIN
ASSESSORS PARCEL 422-12-0
137 SEA STREET
EAST DENNIS, MA**

REVISIONS:

NO.	DATE	DESCRIPTION	BY

**BASEMENT PLAN
137 SEA STREET
EAST DENNIS, MASSACHUSETTS**

APPLICANT: DONNA & JAMES MCLOUGHLIN
P.O. BOX 1675
EAST DENNIS, MA 02641

SCALE: 1/4" = 1'-0" DATE: 1 APRIL 2025




COMMONWEALTH DESIGN CORP.
P.O. BOX 1675
EAST DENNIS, MA 02641
TELEPHONE: 781 726-1820
Email: james.mcloughlin@commonwealthdesigncorp.com


GRAPHIC SCALE



(IN FEET)
1/4 inch = 1 foot

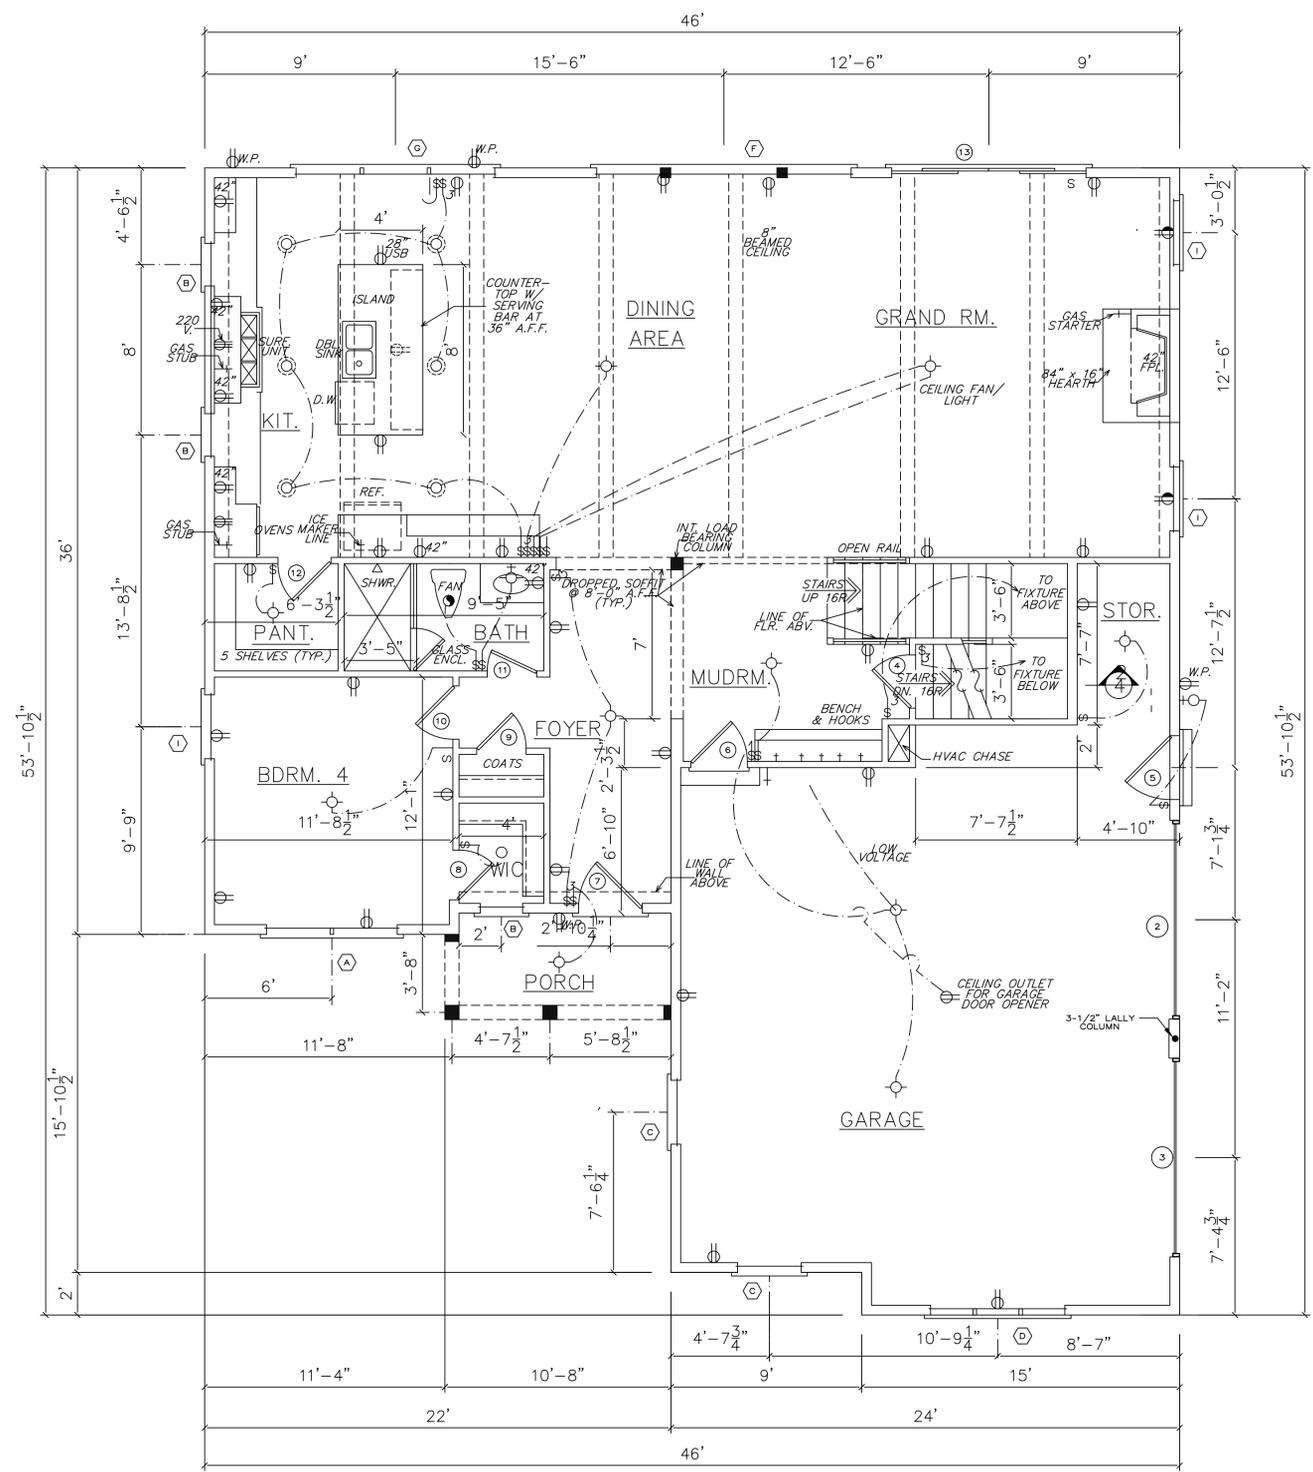

FIRST FLOOR PLAN
1/4" = 1'-0"

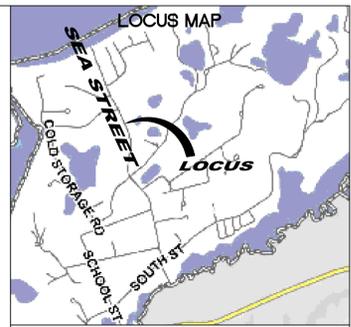

PROPOSED RESIDENCE FOR
DONNA L. AND JAMES E. MCLOUGHLIN
ASSESSORS PARCEL 422-12-0
137 SEA STREET
EAST DENNIS, MA


REVISIONS:


NO.	DATE	DESCRIPTION	BY

FIRST FLOOR PLAN
137 SEA STREET
EAST DENNIS, MASSACHUSETTS
APPLICANT: DONNA & JAMES MCLOUGHLIN
P.O. BOX 1675
EAST DENNIS, MA 02641
SCALE: 1/4" = 1'-0" DATE: 1 APRIL 2025




COMMONWEALTH DESIGN CORP.
P.O. BOX 1675
EAST DENNIS, MA 02641
TELEPHONE: 781 726-1820
Email: james.mcloughlin@commonwealthdesigncorp.com

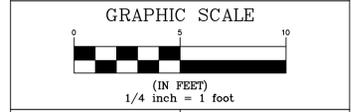

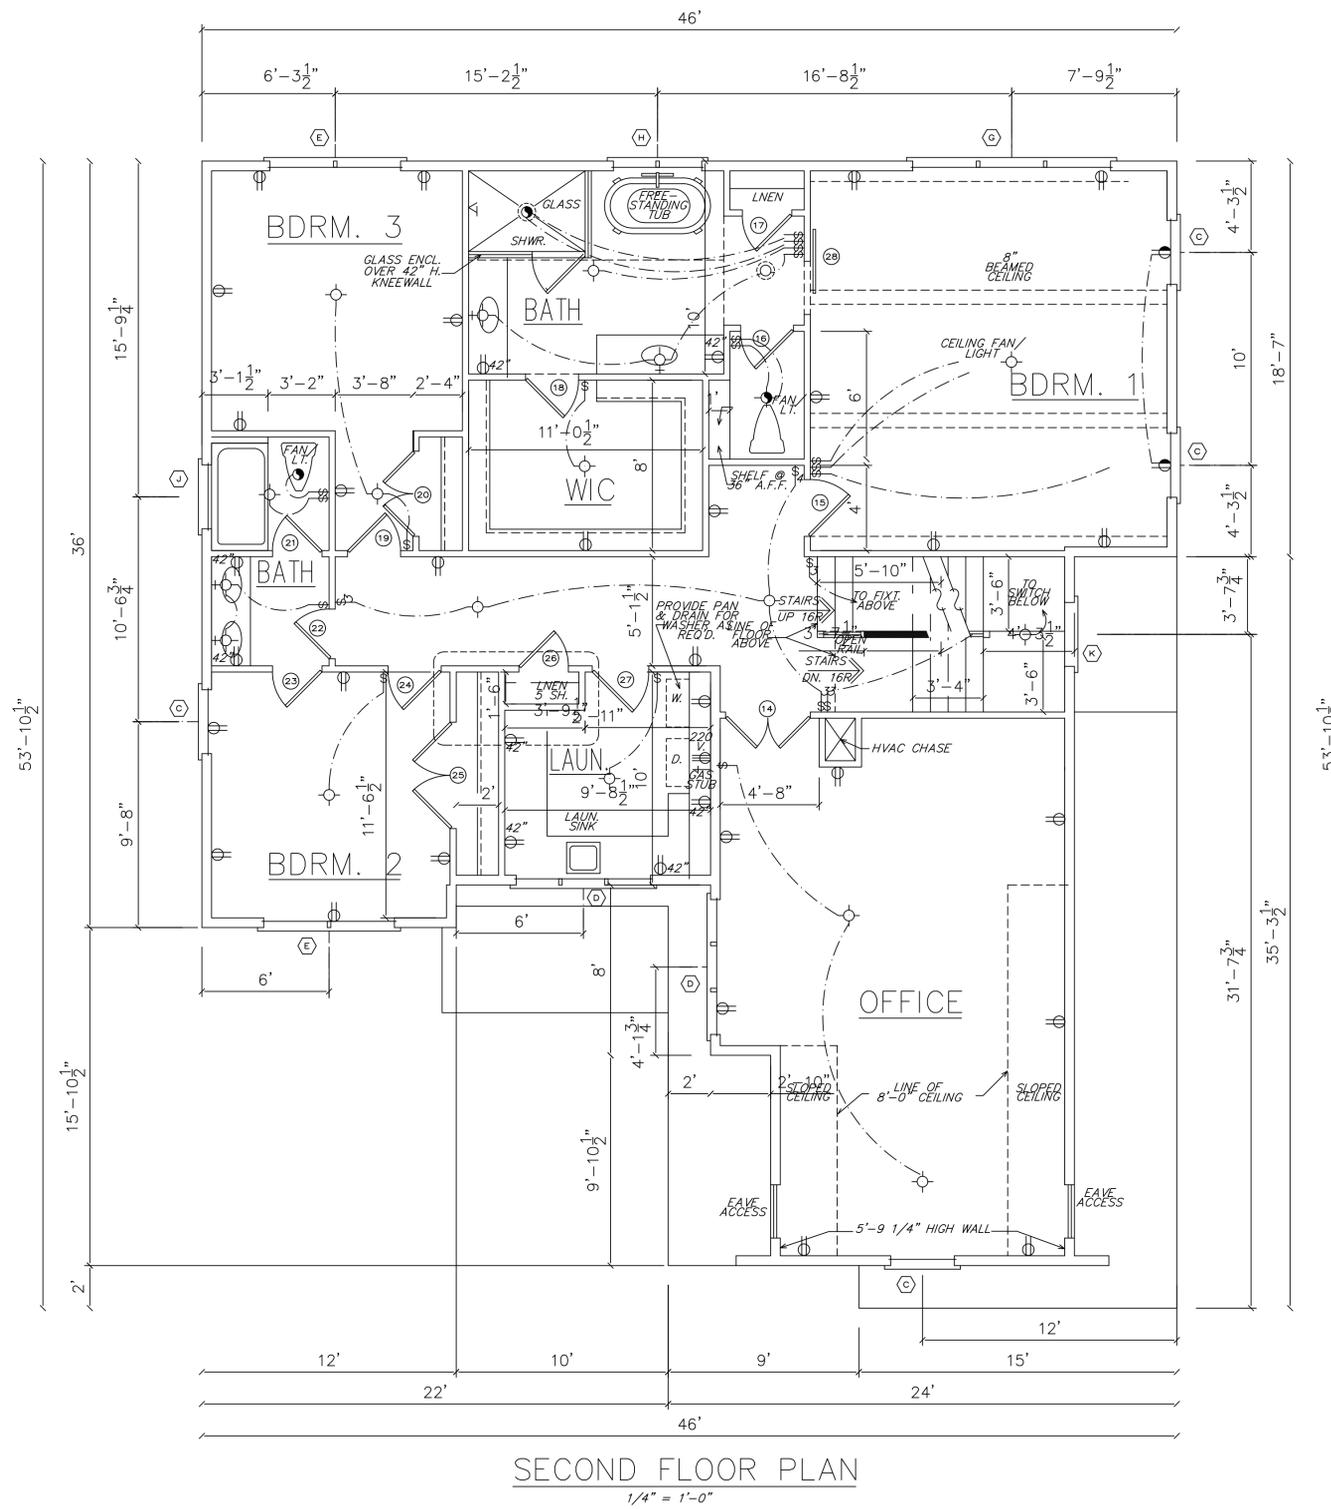

SECOND FLOOR PLAN
1/4" = 1'-0"

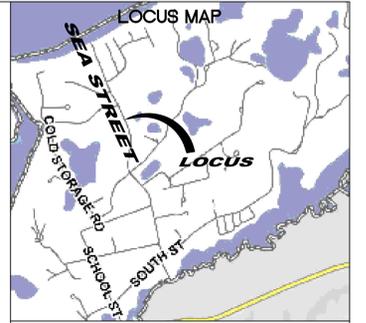


PROPOSED RESIDENCE FOR
DONNA L. AND JAMES E. M'CLOUGHLIN
ASSESSORS PARCEL 422-12-0
137 SEA STREET
EAST DENNIS, MA


REVISIONS:			
NO.	DATE	DESCRIPTION	BY

SECOND FLOOR PLAN
137 SEA STREET
EAST DENNIS, MASSACHUSETTS
APPLICANT: DONNA & JAMES M'CLOUGHLIN
P.O. BOX 1675
EAST DENNIS, MA 02641
SCALE: 1/4" = 1'-0" DATE: 1 APRIL 2025




COMMONWEALTH DESIGN CORP.
P.O. BOX 1675
EAST DENNIS, MA 02641
TELEPHONE: 781 726-1820
Email: james.mcloughlin@commonwealthdesigncorp.com

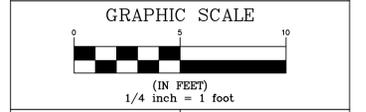

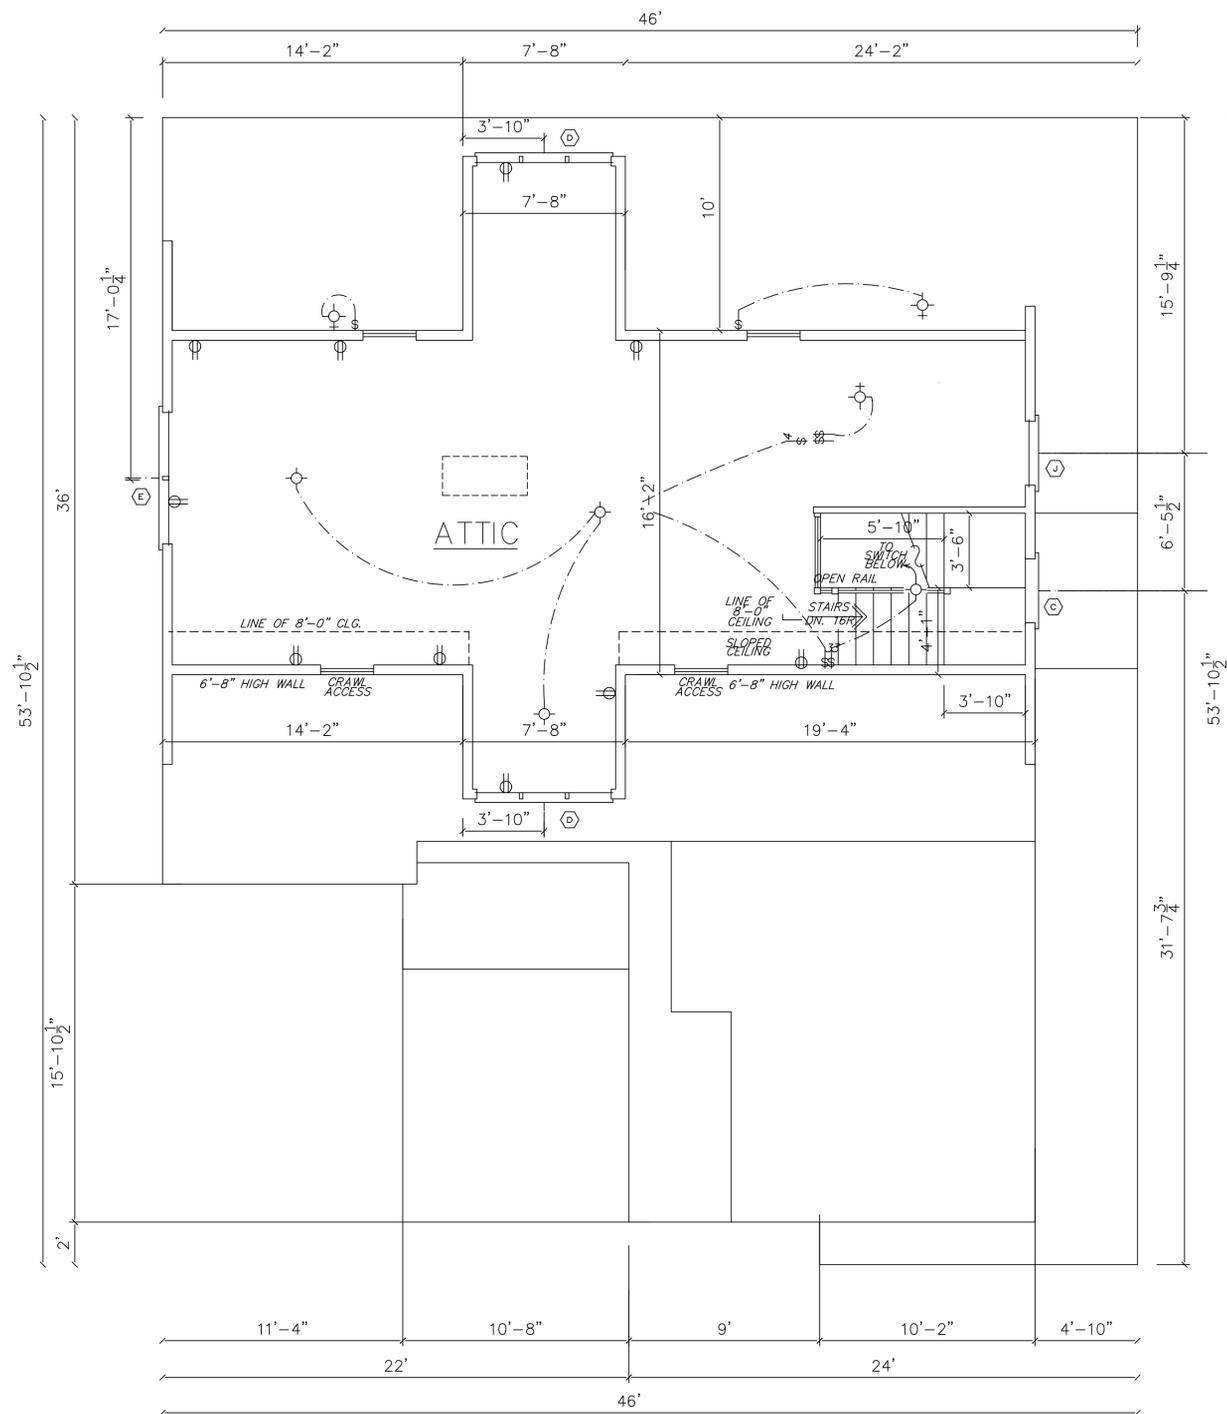

ATTIC
1/4" = 1'-0"

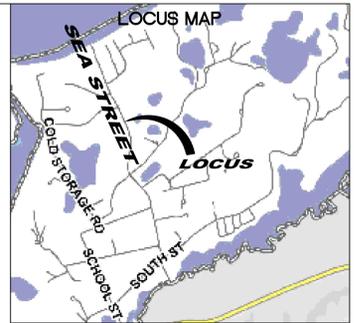

PROPOSED RESIDENCE FOR
DONNA L. AND JAMES E. MCLOUGHLIN
ASSESSORS PARCEL 422-12-0
137 SEA STREET
EAST DENNIS, MA

REVISIONS:			
NO.	DATE	DESCRIPTION	BY

ATTIC PLAN
137 SEA STREET
EAST DENNIS, MASSACHUSETTS
APPLICANT: DONNA & JAMES MCLOUGHLIN
P.O. BOX 1675
EAST DENNIS, MA 02641
SCALE: 1/4" = 1'-0" DATE: 1 APRIL 2025



COMMONWEALTH DESIGN CORP.
P.O. BOX 1675
EAST DENNIS, MA 02641
TELEPHONE: 781 726-1820
Email: james.mcloughlin@commonwealthdesigncorp.com

