

DESIGNED/DRAWN BY:  
 MOORE HOME DESIGN  
 COMPANY OF CAPE COD, LLC  
 P.O. BOX 2124 949 ROUTE 137  
 BREWSTER, MA. (508) 896-6403

**NEW HOUSE FOR:**  
**ARI KOUFOS**  
 46 SCARSDALE RD, DENNIS, MA

NOTE:  
 THE PLANS SHOWN ARE  
 THE SOLE PROPERTY OF  
 THE DESIGNER AND CAN  
 NOT BE COPIED,  
 REPRODUCED AND/OR  
 ALTERED WITHOUT THE  
 EXPRESS WRITTEN  
 CONSENT OF THE  
 DESIGNER

SCALE :  
 1/8" = 1'-0"


DRAWN BY  
 T.A.M.

DATE :  
 11/11/2025

PROJ. NO.  
 2025-37

DWG. NO.:

**L2**

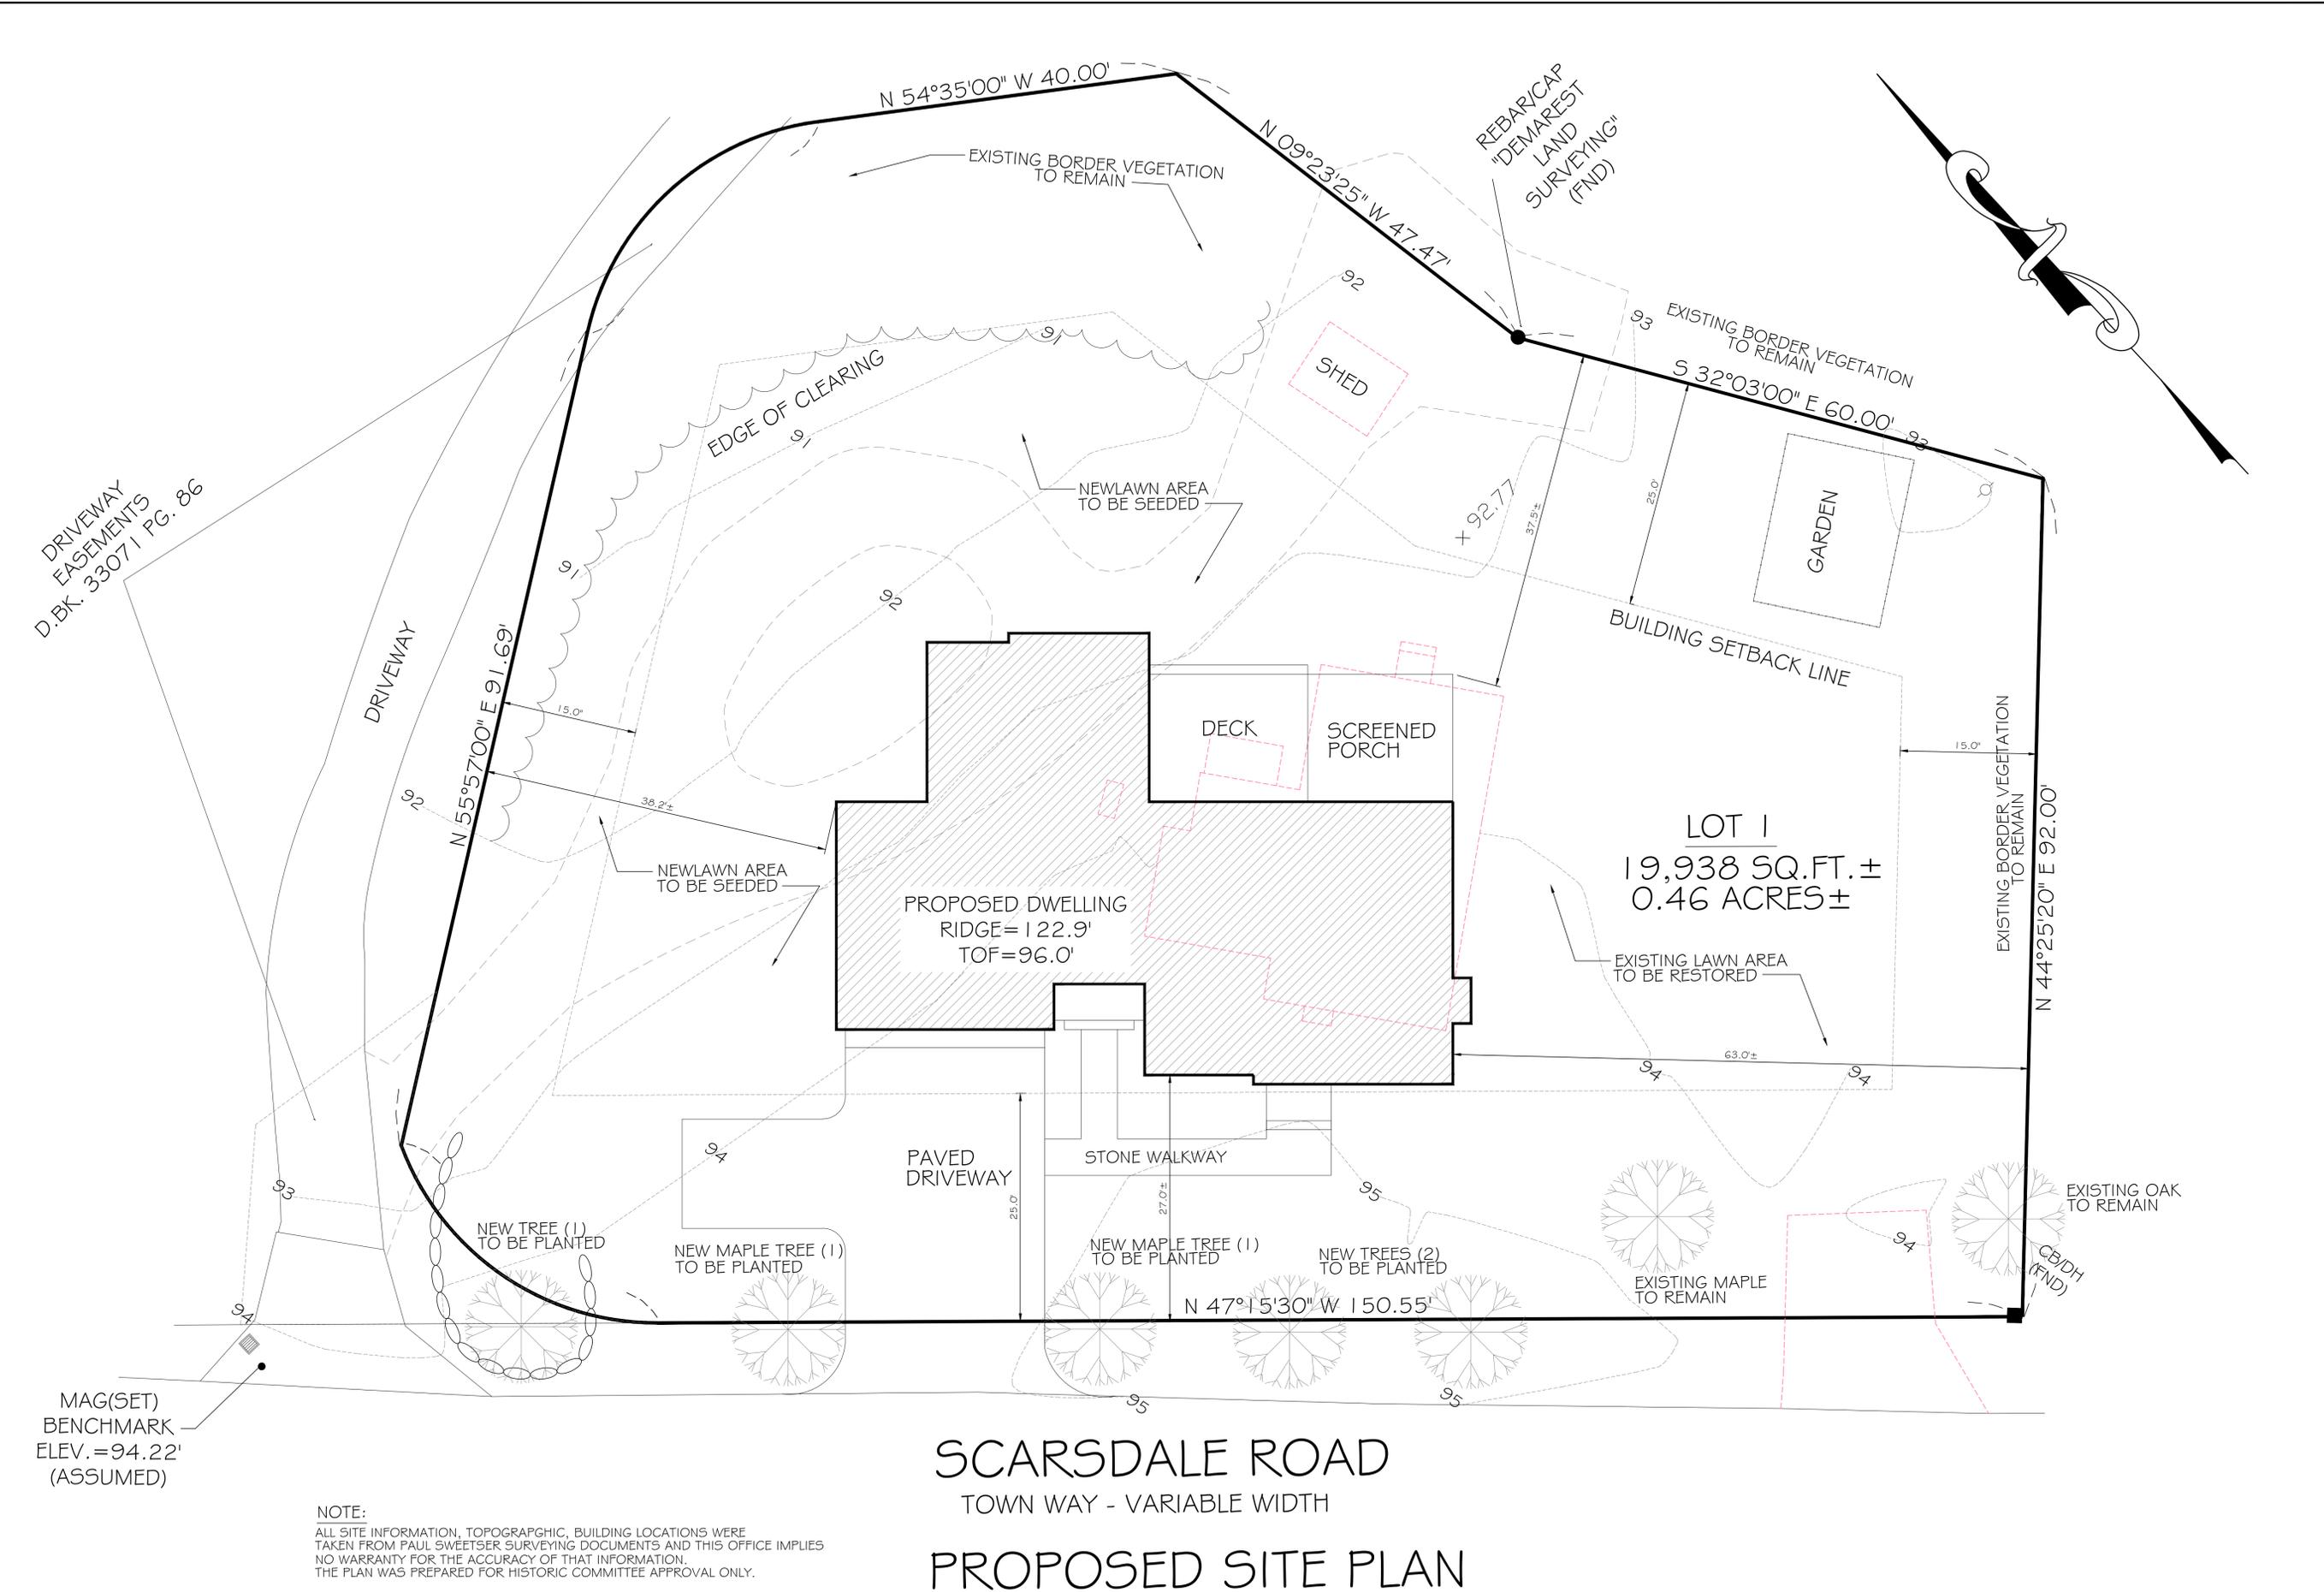

SCARSDALE ROAD  
 TOWN WAY - VARIABLE WIDTH  
**PROPOSED SITE PLAN**

NOTE:  
 ALL SITE INFORMATION, TOPOGRAPHIC, BUILDING LOCATIONS WERE  
 TAKEN FROM PAUL SWEETSER SURVEYING DOCUMENTS AND THIS OFFICE IMPLIES  
 NO WARRANTY FOR THE ACCURACY OF THAT INFORMATION.  
 THE PLAN WAS PREPARED FOR HISTORIC COMMITTEE APPROVAL ONLY.

