



6 Cassidy ave  
Front Elevation

Existing Asphalt Shingle Roof  
5/12

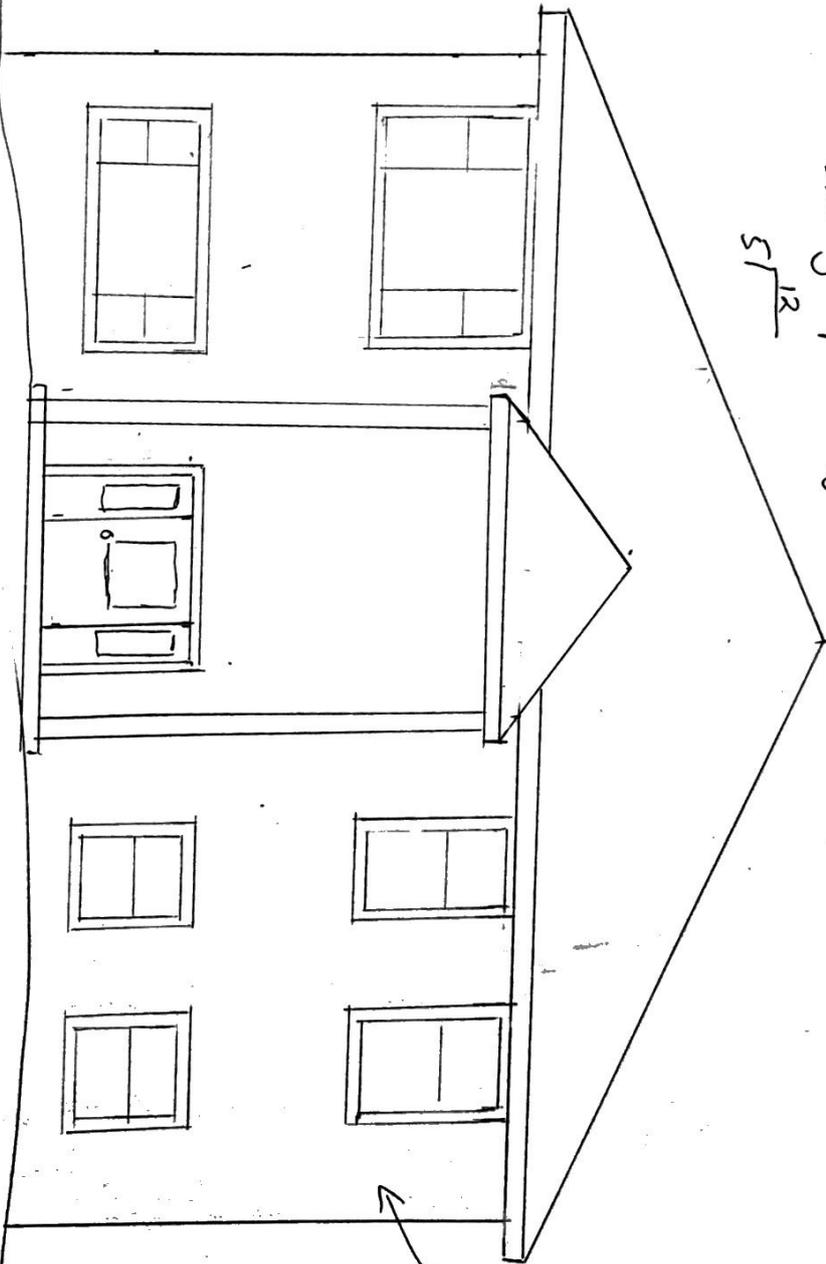


Existing Brick  
Siding to remain


6 Cassidy Ave  
Side Elevation

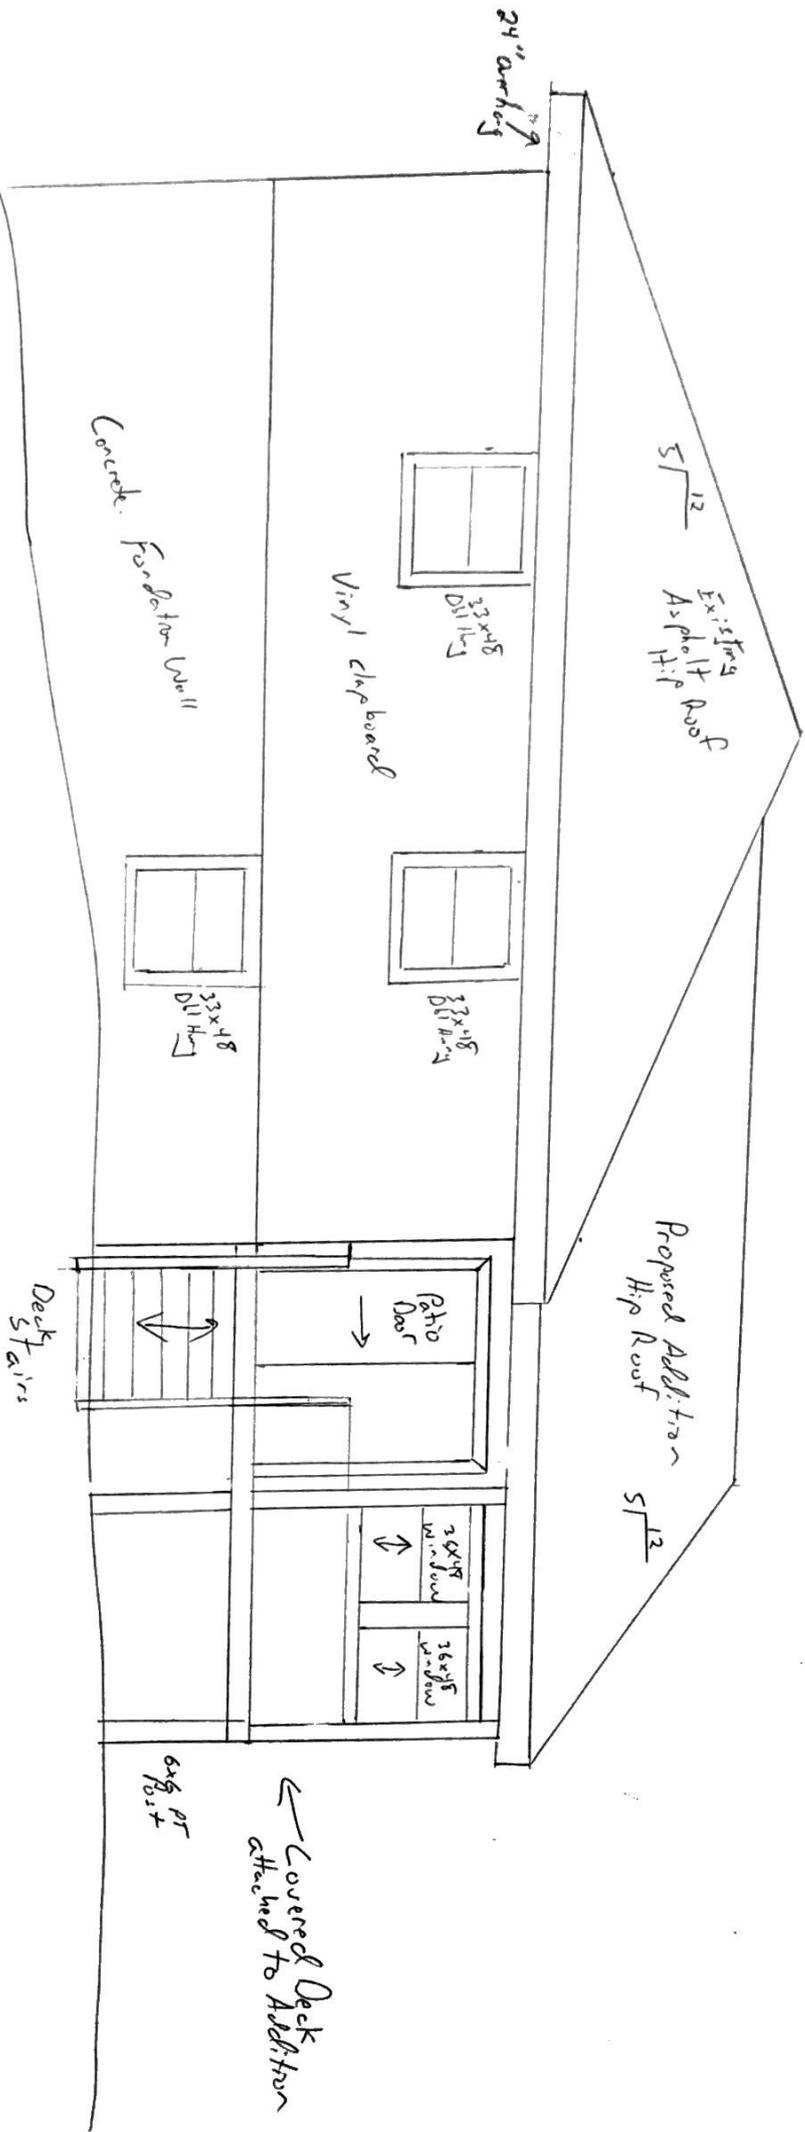

6 Cassidy Ave  
Dennis MA

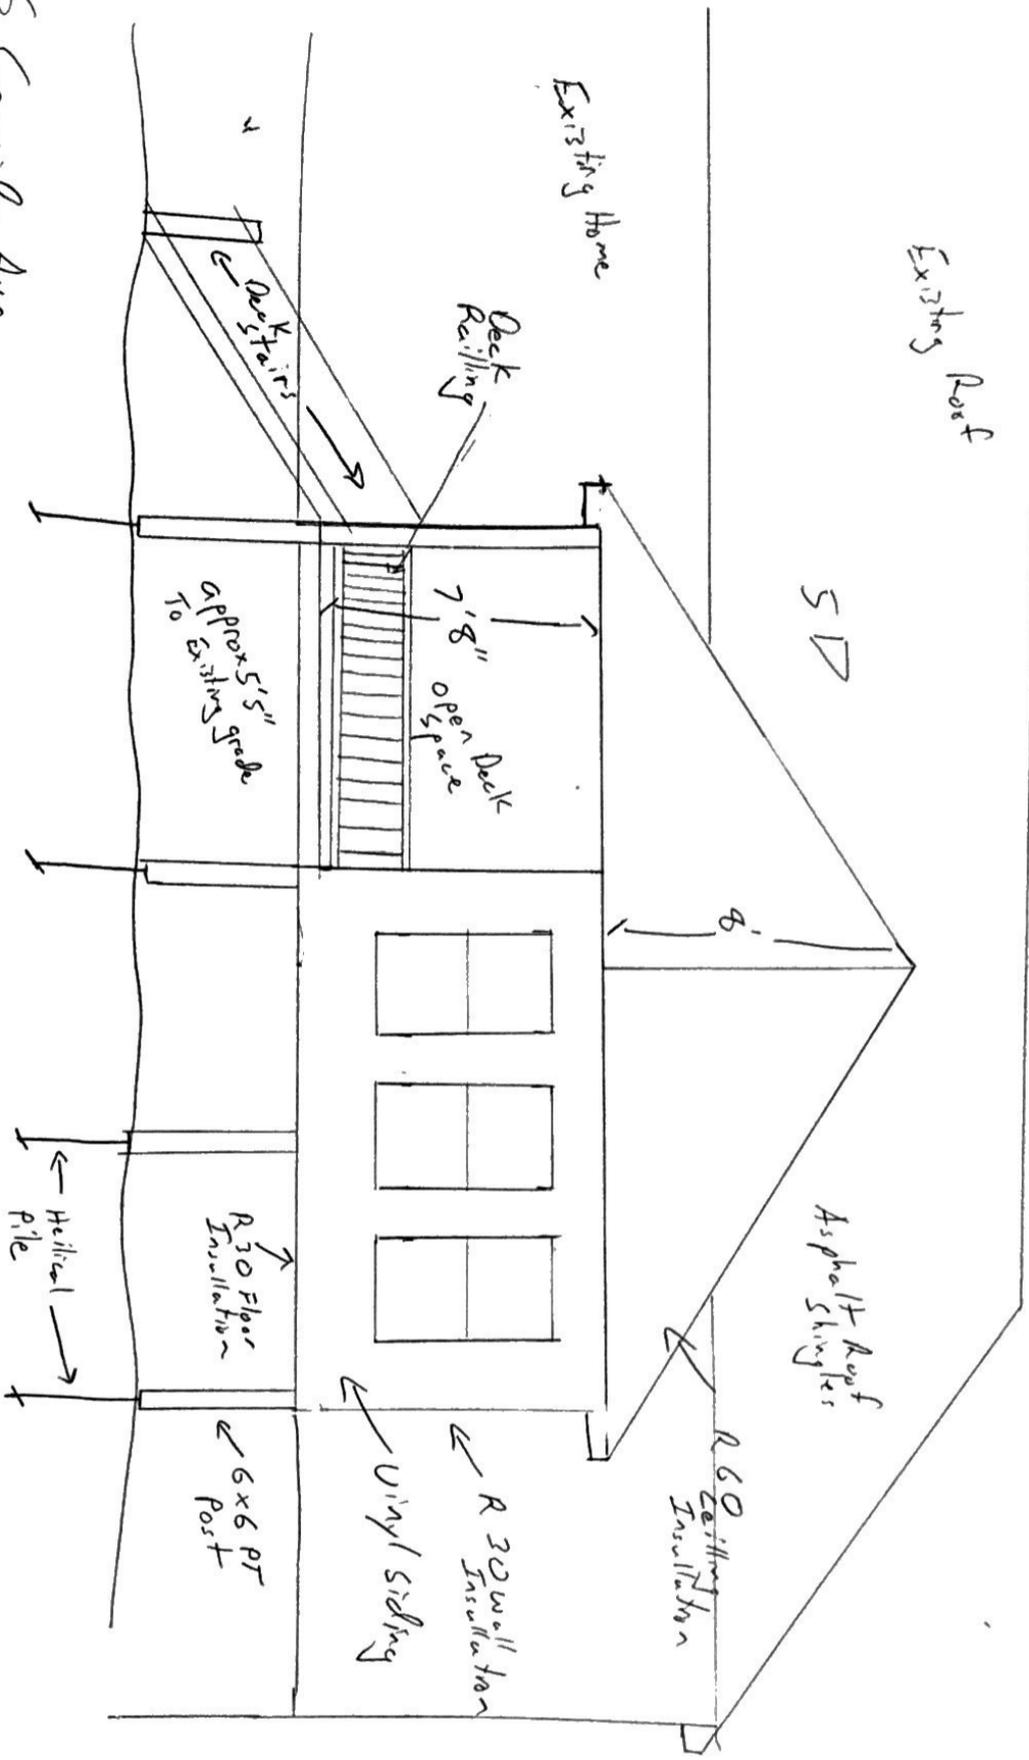

6 Cassidy Ave  
Side Elevation

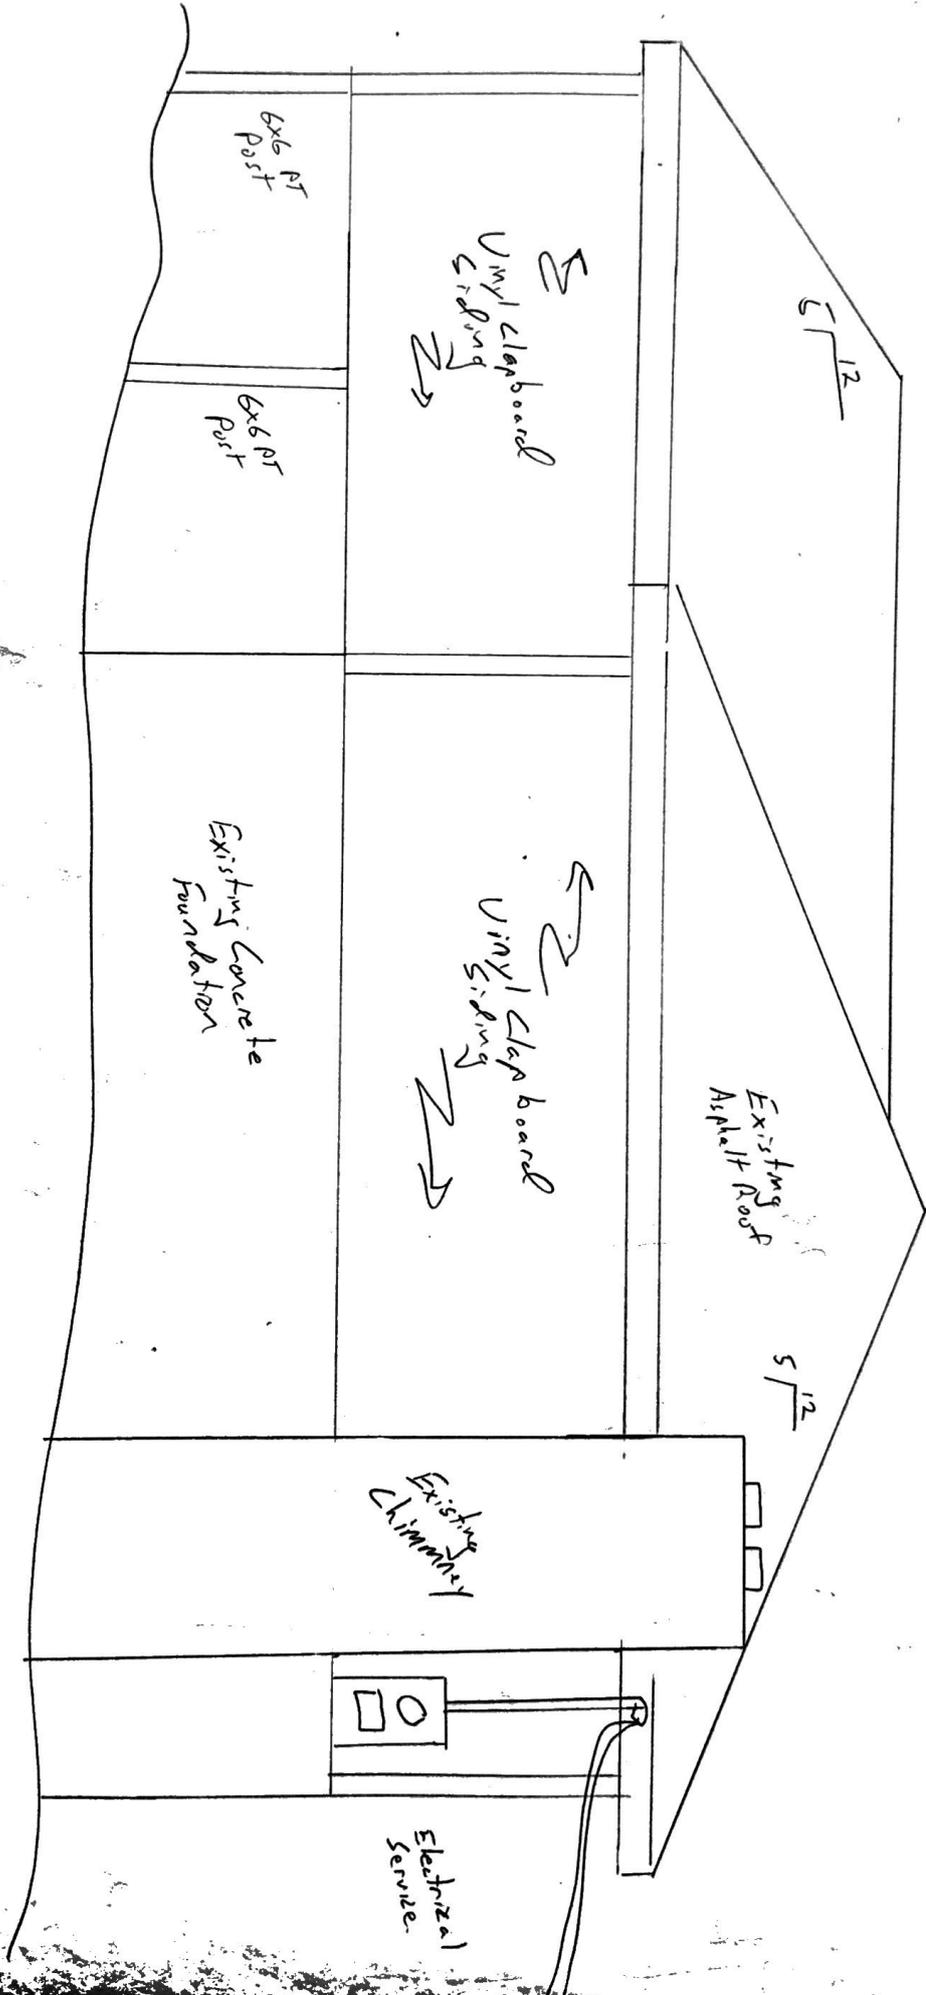


Existing  
First Floor Plan

Owner:  
Cassidy, Ave Realty Trust  
Contact:  
George La ham  
617-812-4194

Contractor:  
ARP Industries  
Gregory Andrews  
508-333-1025


6 Cassidy Ave  
Dennis, MA

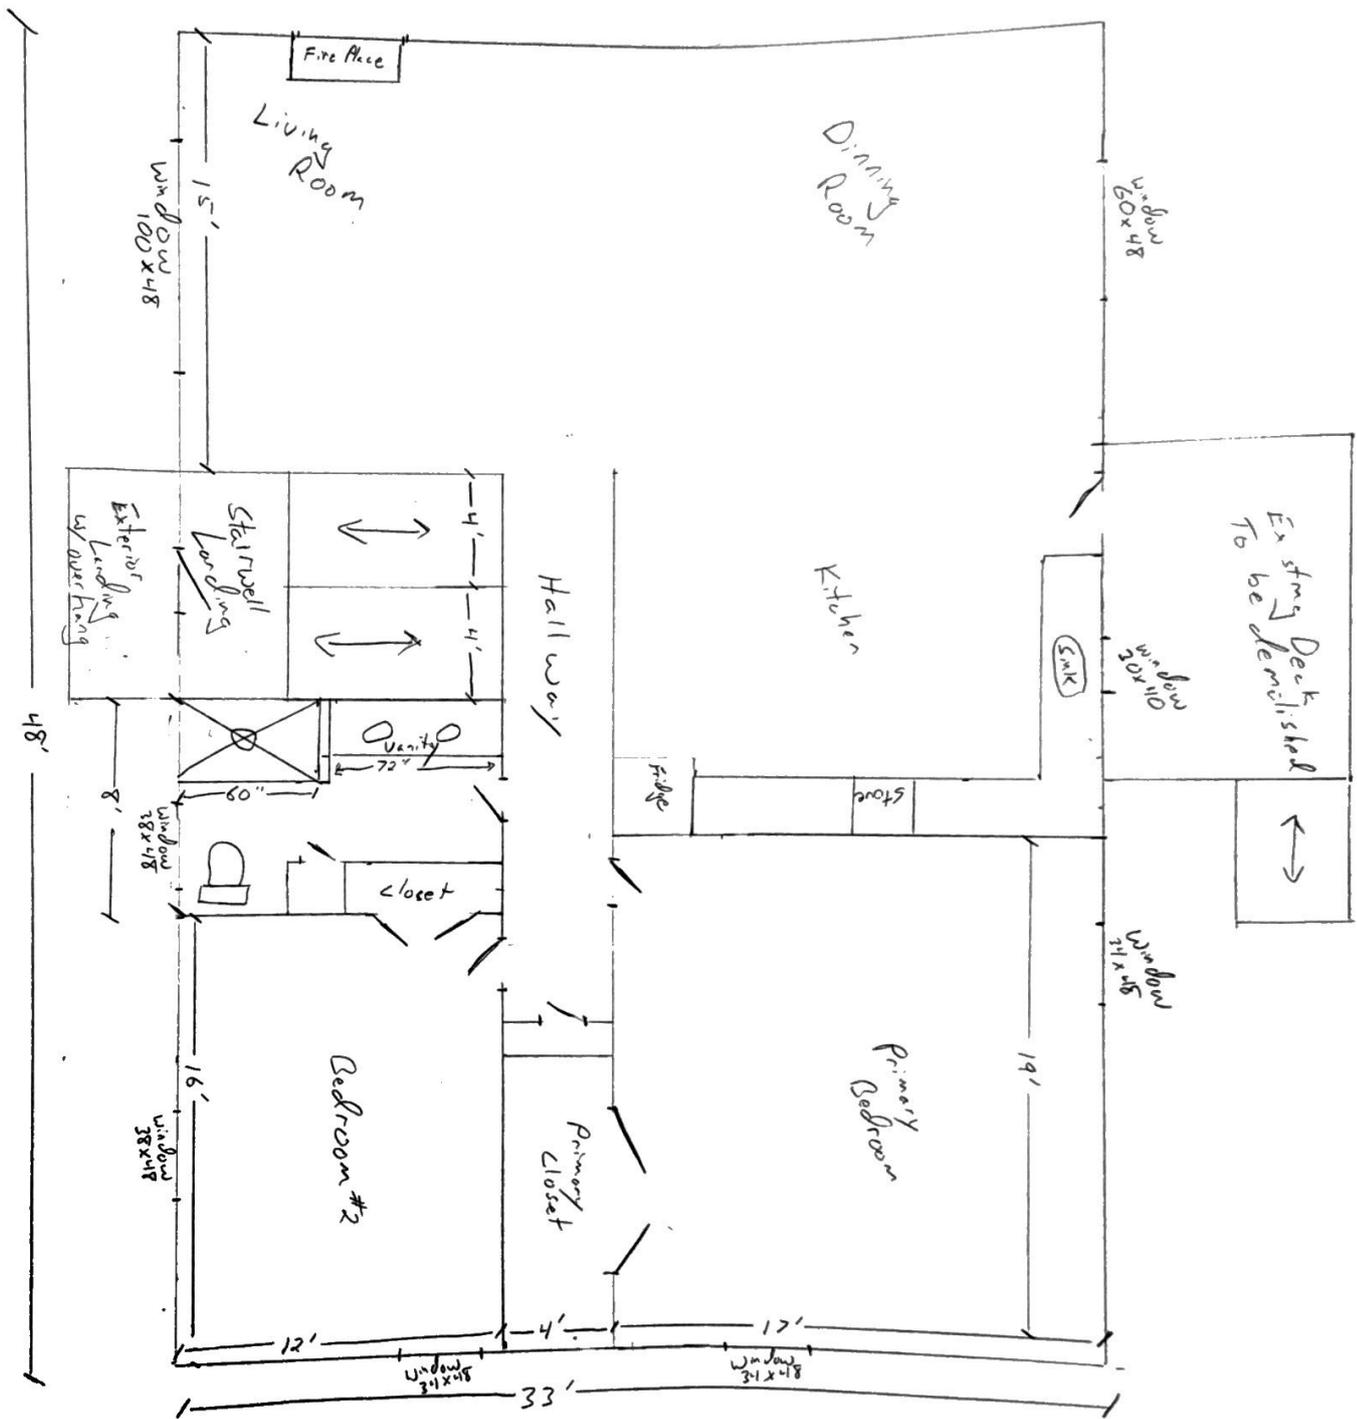

Plans Drawn To Scale  
1/4" = 1'-0"

Basement  
Floor Plan

6 Cassidy Ave  
Dennis MA

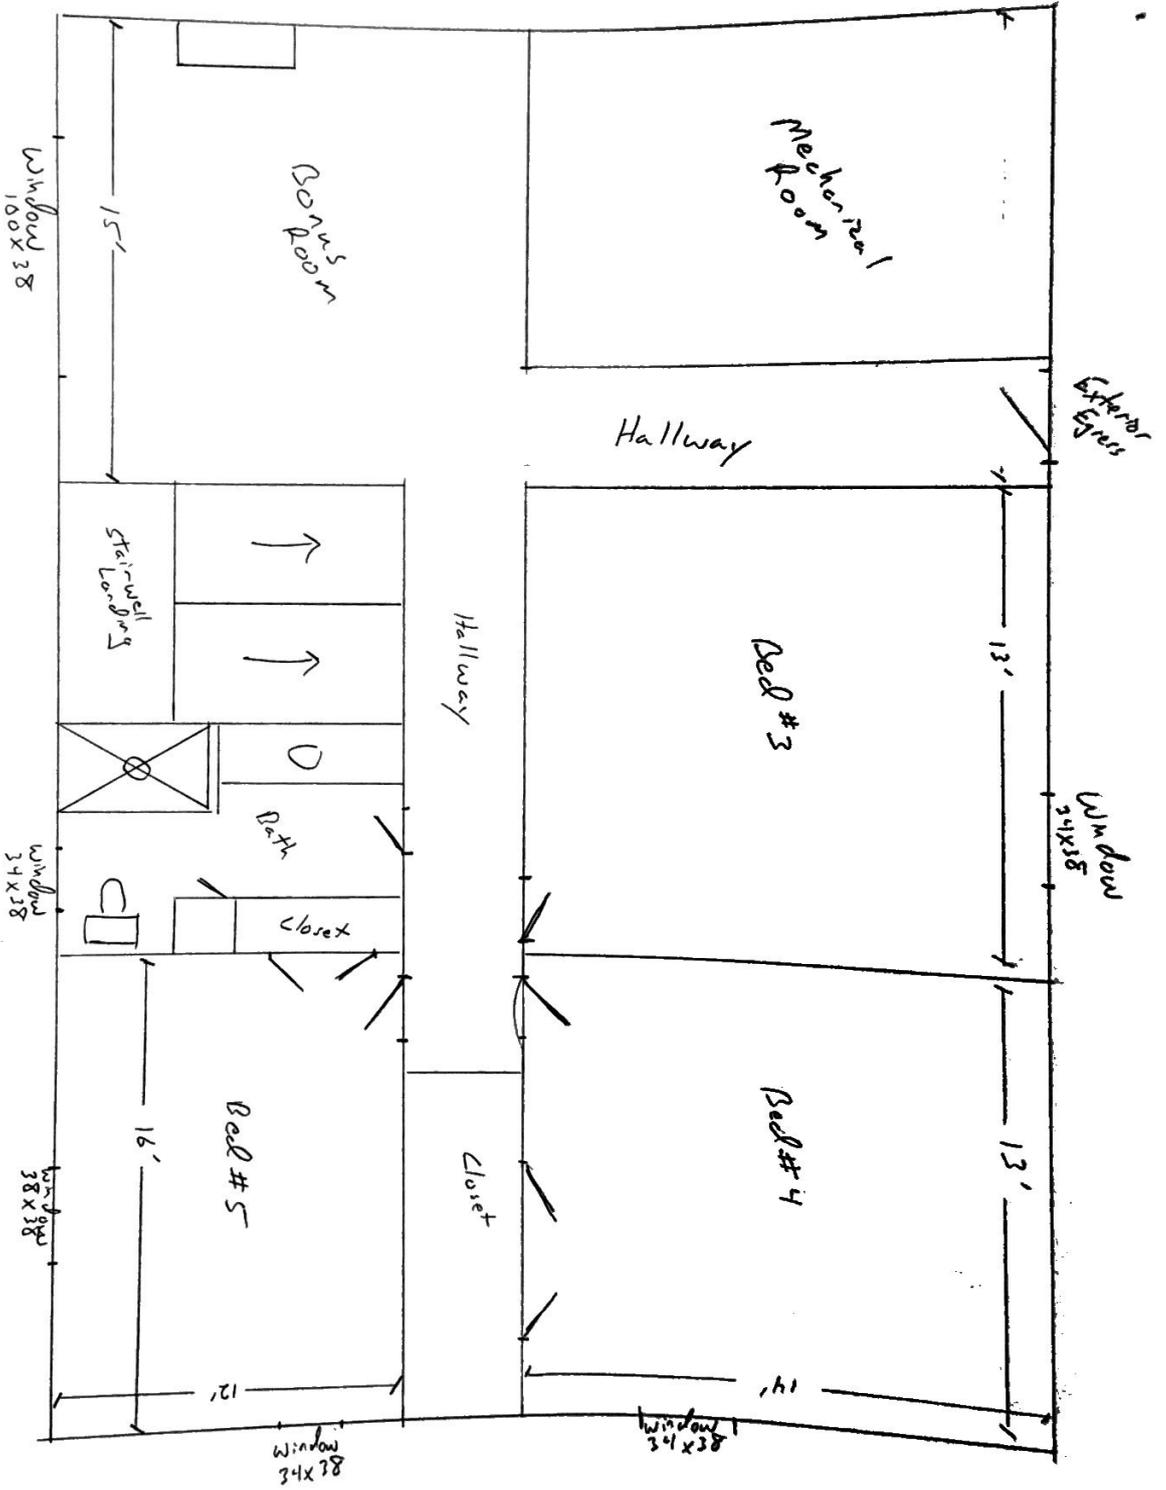


Proposed  
First Floor  
Layout

6 Cassidy Ave  
Dennis, MA


Owner:  
Cassidy Ave Realty Trust  
Contact:  
George Latham  
617-817-4194

Contractor:  
ADP Industries  
Gregory Andrews  
508-333-1025

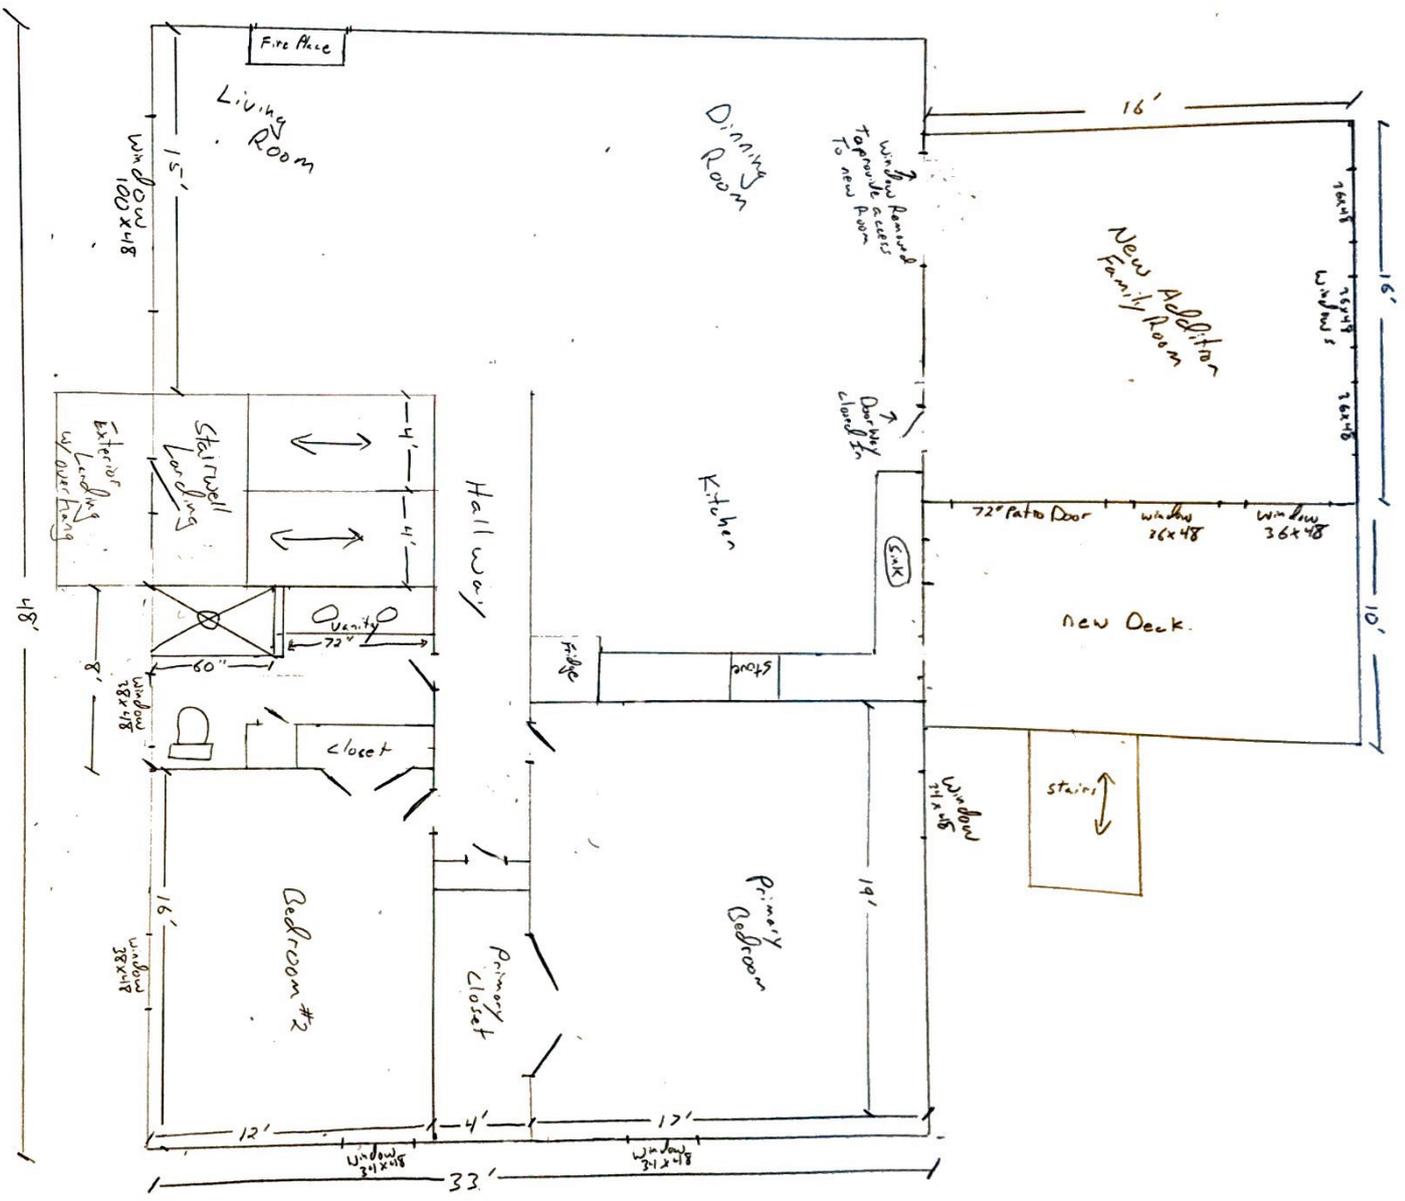


Plans Drawn To Scale  
1/4" inch = 1 foot  
0 1 2 3 4 5 6 7 8

Footings  
Layout For  
Proposed Addition

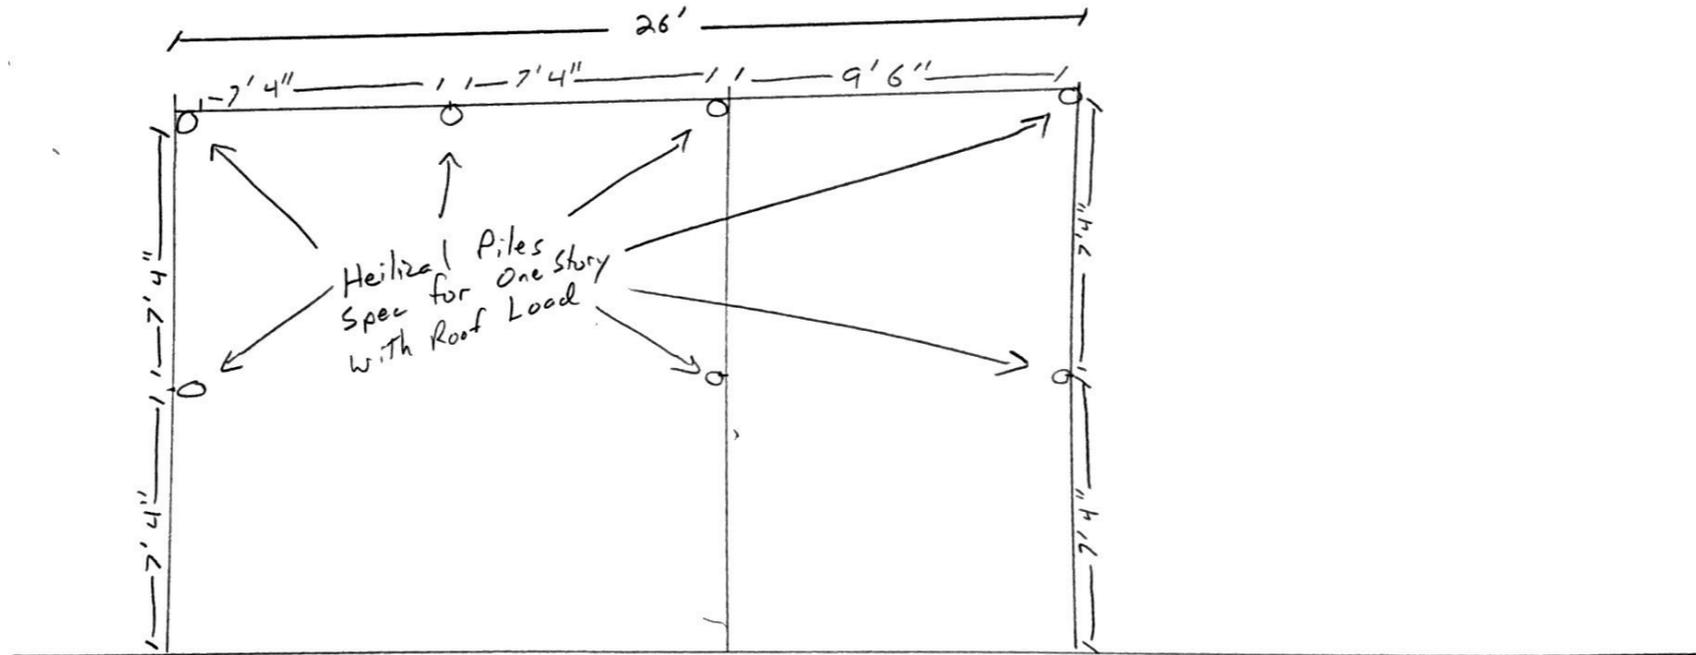

6 Cassidy Ave  
Dennis MA

Floor Joist  
Layout for Addition

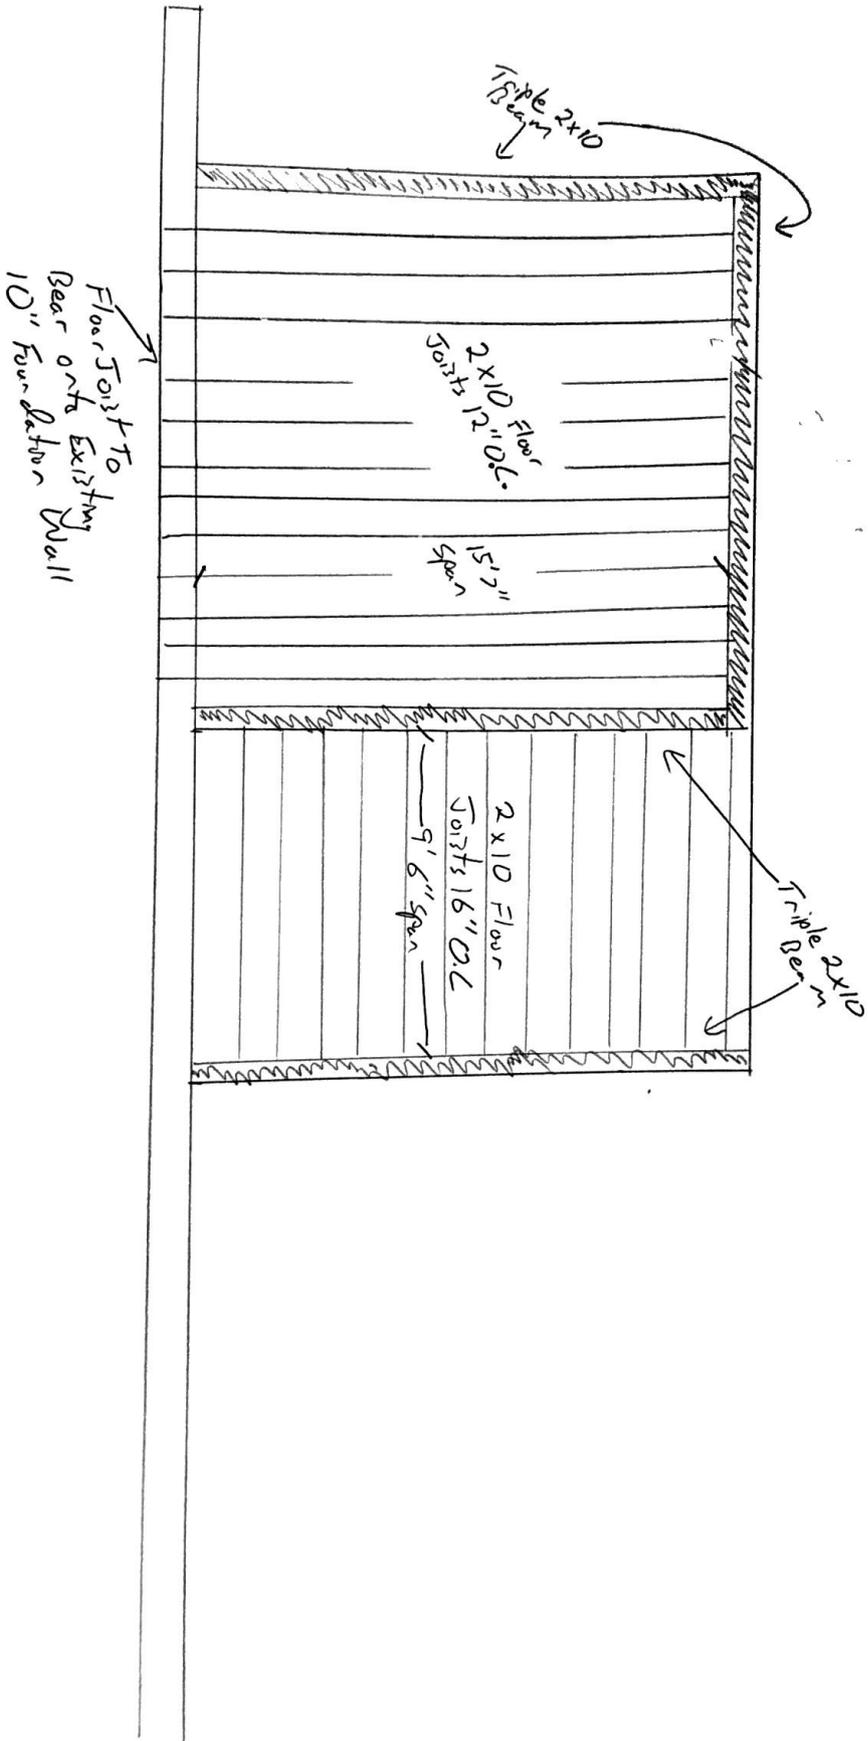

Roof Rafter  
and Ceiling Joist  
Layout

S Cassidy Ave  
Dennis MA

