



REAR ELEVATION

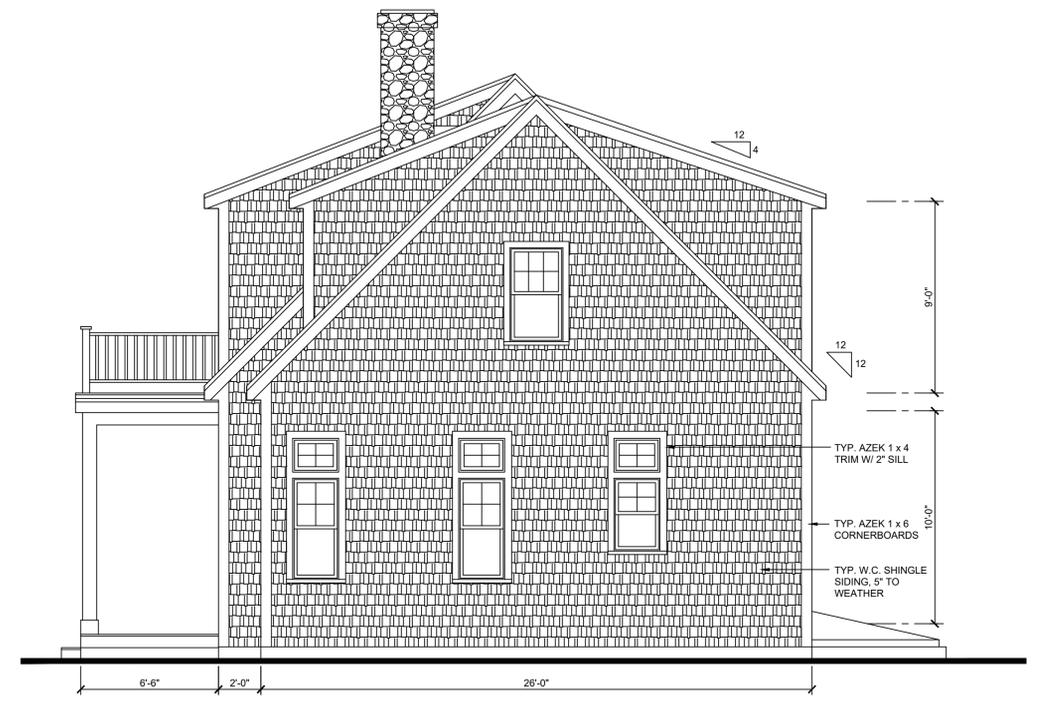


RIGHT ELEVATION

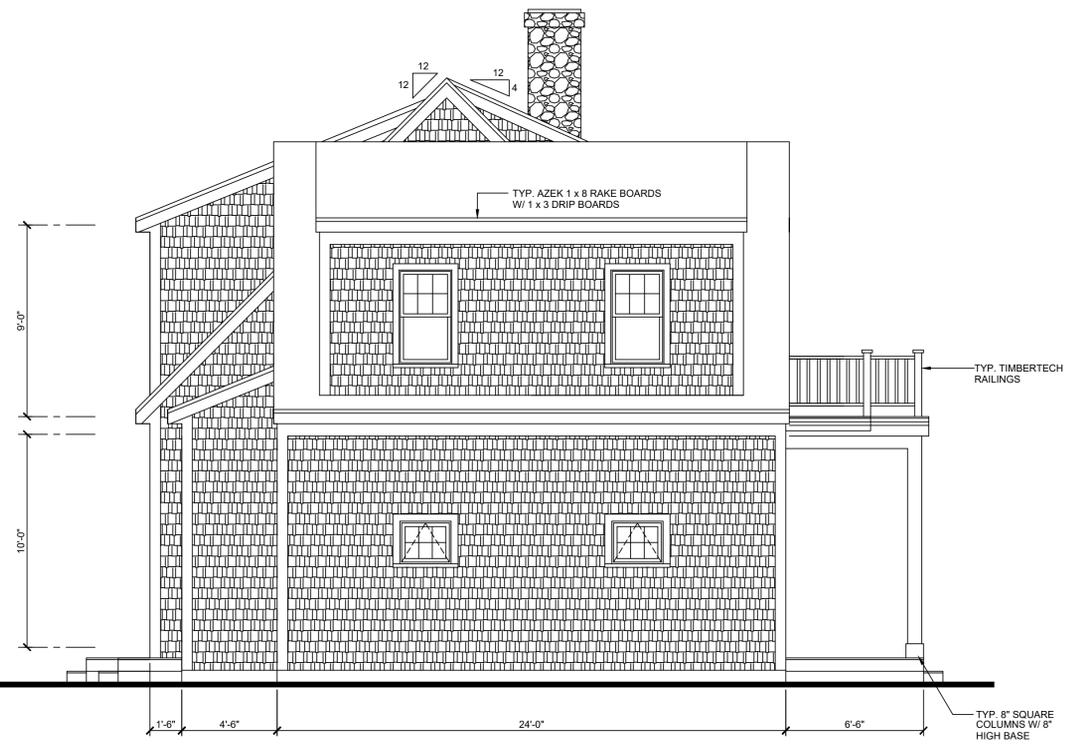

LEFT ELEVATION



FRONT ELEVATION

  COTUIT BAY DESIGN, LLC  
43 BREWSTER ROAD  
MASHPEE, MA. 02649  
PH. (508) 274-1166

**NEW HOUSE FOR:**  
**MORAN RESIDENCE**  
47 JUDITH ANN ROAD DENNIS, MA

THE DESIGNER SHALL BE NOTIFIED IF ANY ERRORS OR OMISSIONS ARE FOUND ON THESE DRAWINGS PRIOR TO START OF CONSTRUCTION. THE BUILDING CONTRACTOR WILL BE RESPONSIBLE FOR THE CONTENT IN THESE DRAWINGS IF CONSTRUCTION COMMENCES WITHOUT NOTIFYING THE DESIGNER OF ANY ERRORS OR OMISSIONS. THESE DRAWINGS ARE SOLELY FOR THE USE OF THE OWNER NOTED. ANY OTHER USE OF THESE DRAWINGS REQUIRES THE WRITTEN CONSENT OF THE DESIGNER UNDER THE ARCHITECTURAL COPYRIGHT PROTECTION ACT OF 1990.

SCALE :  
1/4" = 1'-0"  
DATE :  
1/23/2026

DRAWING NO. :  
**A3**