

**1** EXISTING SECOND FLOOR PLAN  
SCALE: 1/4" = 1'-0"



**2** EXISTING EAST/FRONT ELEVATION  
SCALE: 1/4" = 1'-0"



**3** EXISTING SOUTH/LEFT ELEVATION  
SCALE: 1/4" = 1'-0"



McPhee Associates  
OF CAPE COD  
A DESIGN-BUILD COMPANY

**BRENNAN RESIDENCE**  
91 DEPOT STREET, UNIT #14, WEST DENNIS, MA

McPhee Associates, Inc. 1382 ROUTE 134, P.O. BOX 799 EAST DENNIS, MA 02641-0799  
phone: 1-508-385-2704 fax: 1-508-385-7509  
www.mcpheebuilding.com

DRAWN BY: KS

SCALE: 1/4" = 1'-0"

# 3

# 4

# 1


# 2

REVISIONS

**EX1**

DATE: 2025-01-28


ALL RIGHTS RESERVED © 2025 COPYRIGHT MCPHEE ASSOCIATES, INC. REPRODUCTIONS WITHOUT WRITTEN CONSENT OF MCPHEE ASSOCIATES, INC. ONLY

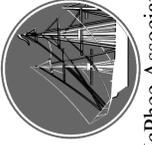

McPhee Associates  
OF CAPE COD  
A DESIGN-BUILD COMPANY



1 EXISTING WEST/REAR ELEVATION  
SCALE: 1/4" = 1'-0"

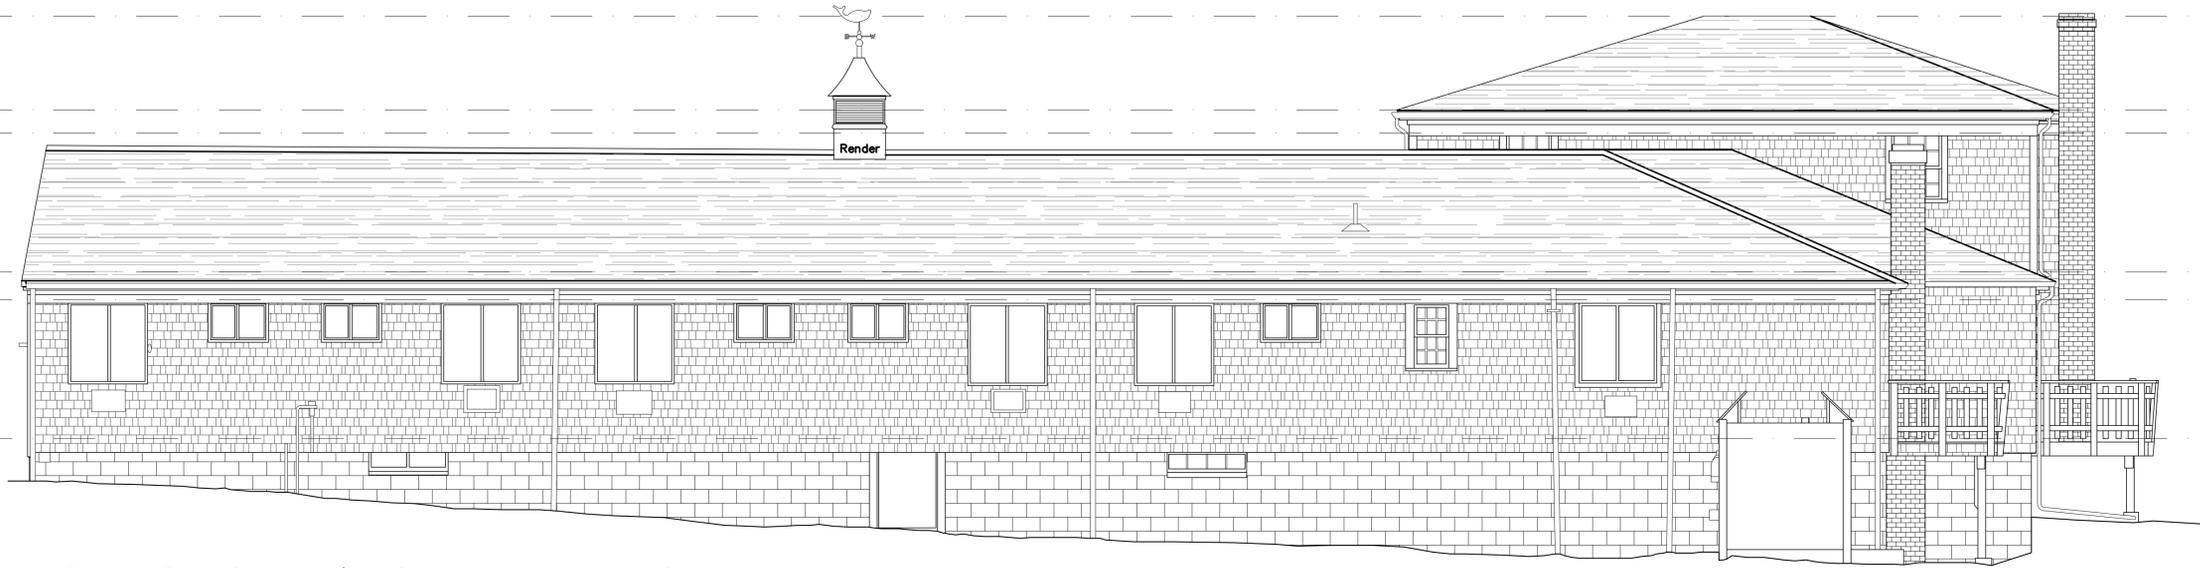

2 EXISTING NORTH/RIGHT ELEVATION  
SCALE: 1/4" = 1'-0"

**BRENNAN RESIDENCE**  
91 DEPOT STREET, UNIT #14, WEST DENNIS, MA

REVISIONS	#	DATE
	# 1	
	# 2	
	# 3	
	# 4	

McPhee Associates, Inc. 1382 ROUTE 134, P.O. BOX 799 EAST DENNIS, MA 02641-0799  
phone: 1-508-385-2704 fax: 1-508-385-7509  
www.mcpheebuilding.com

DRAWN BY: KS

SCALE: 1/4" = 1'-0"

**EX2**

DATE: 2025-01-28

ALL RIGHTS RESERVED. © 2025. ALL RIGHTS RESERVED. REPRODUCTIONS WITHOUT WRITTEN CONSENT OF MCPHEE ASSOCIATES, INC.




McPhee Associates  
OF CAPE COD  
A DESIGN-BUILD COMPANY



**1** PROPOSED EAST/FRONT ELEVATION  
SCALE: 1/4" = 1'-0"



**2** PROPOSED SOUTH/LEFT ELEVATION  
SCALE: 1/4" = 1'-0"

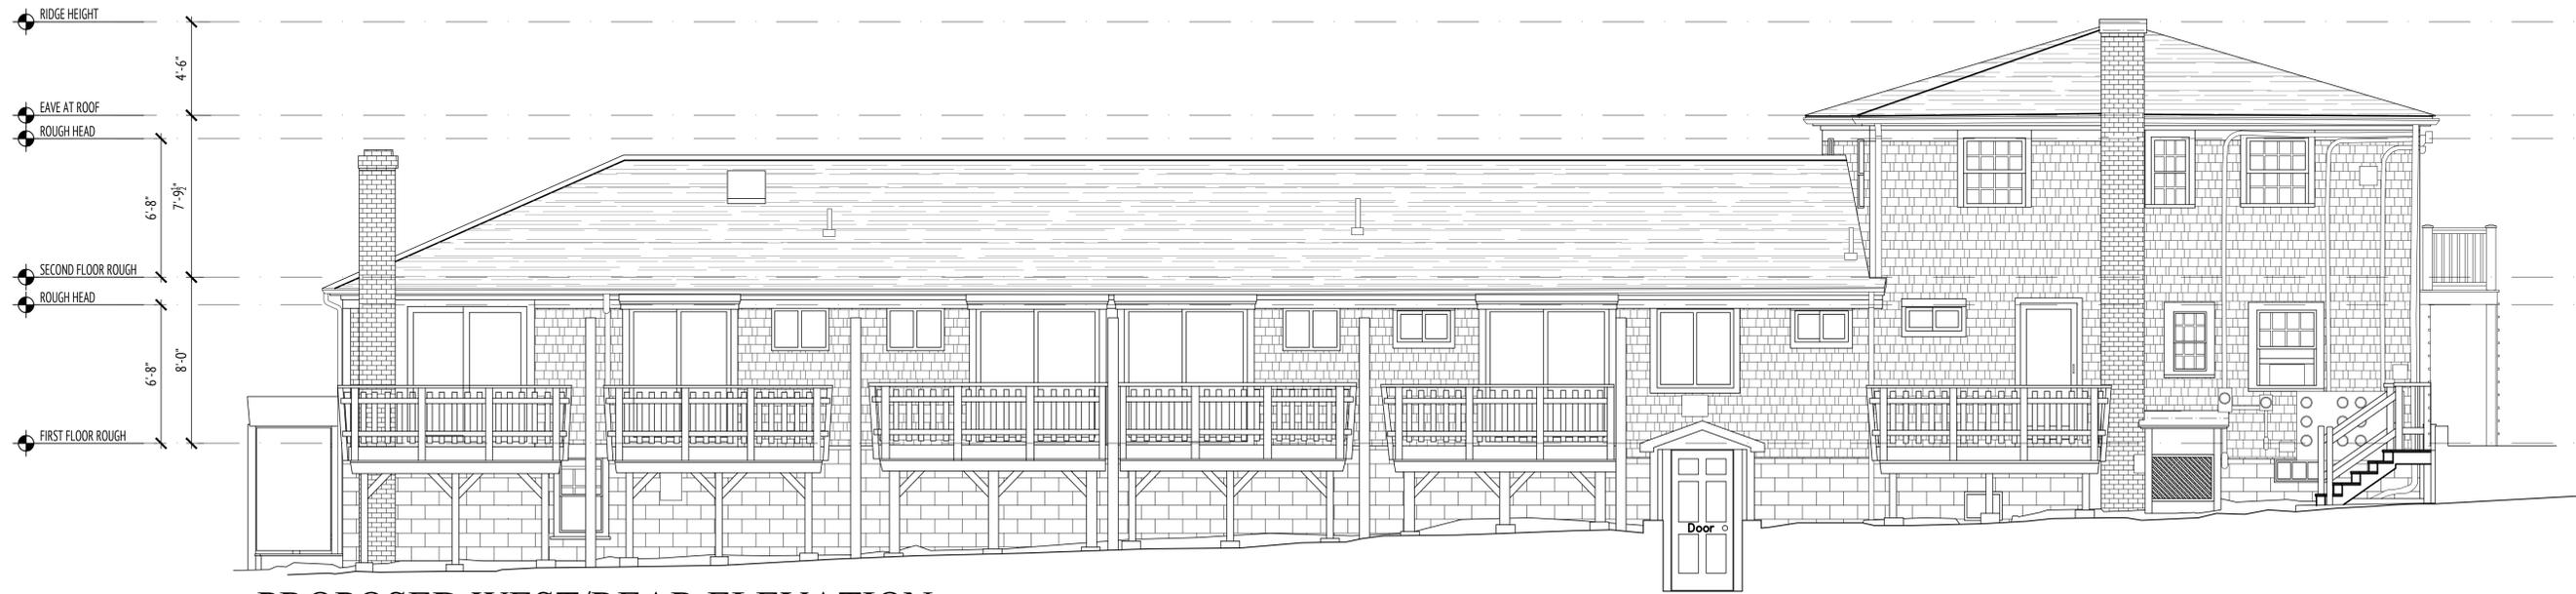

**3** PROPOSED WEST/REAR ELEVATION  
SCALE: 1/4" = 1'-0"

**BRENNAN RESIDENCE**  
91 DEPOT STREET, UNIT #14, WEST DENNIS, MA

# 1
# 2
# 3
# 4

REVISIONS
# 1
# 2
# 3
# 4

DRAWN BY: KS


SCALE: 1/4" = 1'-0"

McPhee Associates, Inc. 1382 ROUTE 134, P.O. BOX 799 EAST DENNIS, MA 02641-0799  
phone: 1-508-385-2704 fax: 1-508-385-7509  
www.mcpheebuilding.com


**A1**

DATE: 2025-01-28


ALL RIGHTS RESERVED © 2025 COPYRIGHT MCPHEE ASSOCIATES, INC. REPRODUCTIONS WITHOUT THE WRITTEN CONSENT OF MCPHEE ASSOCIATES, INC. ONLY

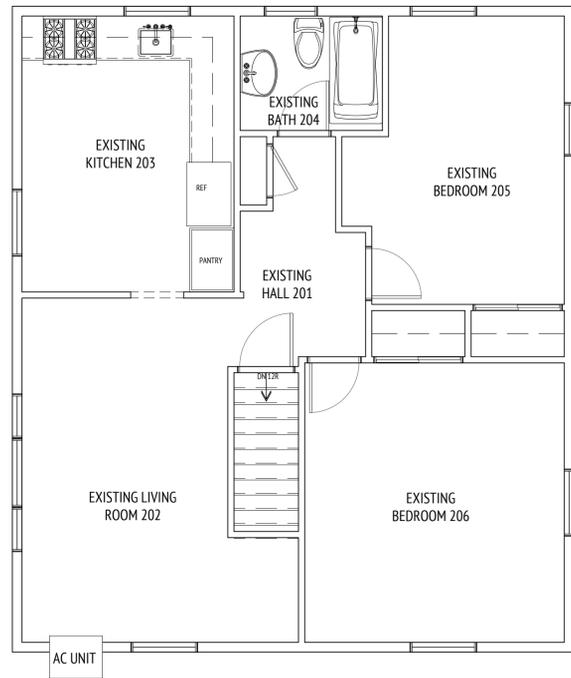

**EX** EXISTING CONDO PLAN  
SCALE: 1/4" = 1'-0"

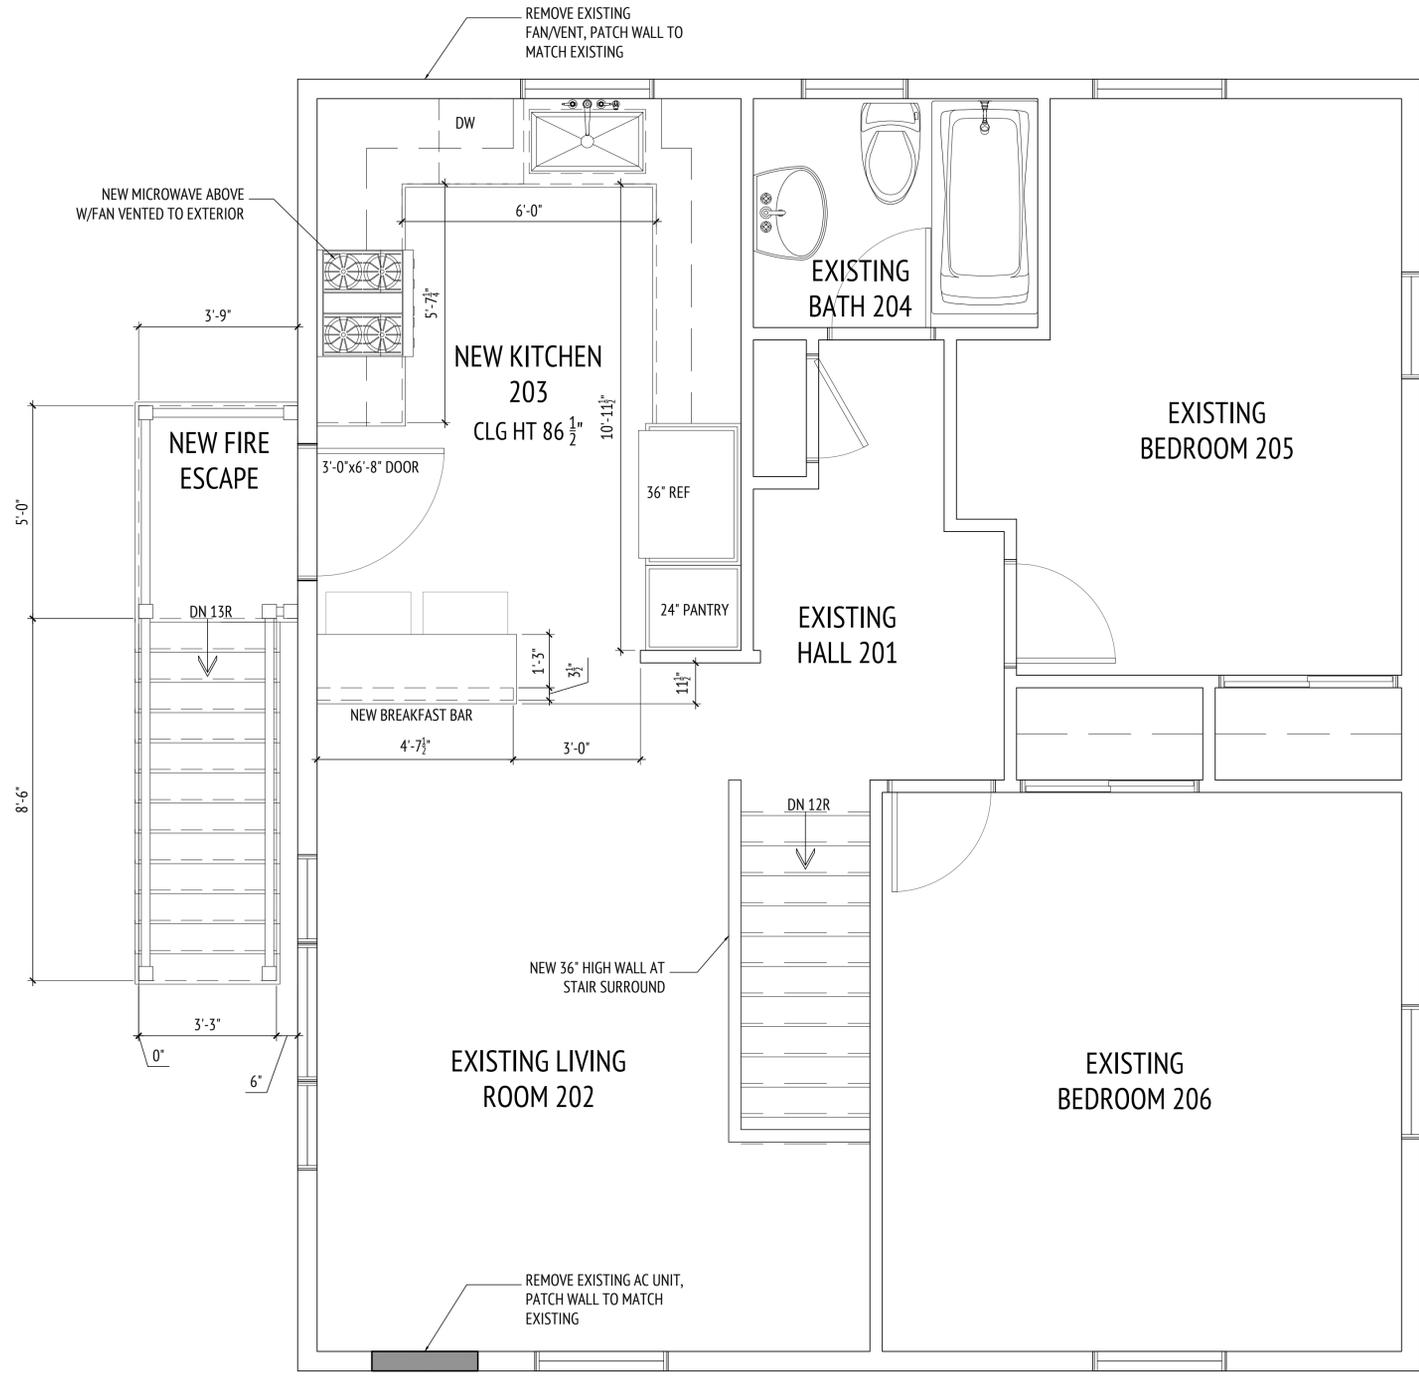

**1** PROPOSED CONDO PLAN  
SCALE: 1/2" = 1'-0"

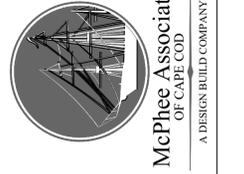

**BRENNAN RESIDENCE**  
**91 DEPOT STREET, UNIT #14, WEST DENNIS, MA**

McPhee Associates, Inc. 1382 ROUTE 134, P.O. BOX 799 EAST DENNIS, MA 02641-0799  
phone: 1-508-385-2704 fax: 1-508-385-7509  
www.mcpheebuilding.com

SCALE: 1/4" = 1'-0"  
DRAWN BY: KS

REVISIONS	#	#
	1	2
	3	4

**A2**

DATE: 2025-01-28

ALL RIGHTS RESERVED © 2025 COPYRIGHT MCPHEE ASSOCIATES, INC. REPRODUCTIONS WITHOUT WRITTEN CONSENT OF MCPHEE ASSOCIATES, INC. ONLY