

MAITINO RESIDENCE

7 Aspen Lane
Dennis, MA



Google Street View

Design Objectives

- New exterior envelope including front dormers, garage front extension with side deck/walkway, and bulkhead enclosure.
- New basement footings for structural beam elements.
- New first floor plan configuration to include primary bedroom/ensuite bath, laundry/storage, full bath, kitchen/living/dining open concept, garage conversion to bedrooms with closets.

Domenic &
Kathleen Maitino

7 Aspen Lane
Dennis, MA 02638



7 Evsun Drive, Sandwich, MA 02563
Jeff & Chris Dennis 774-203-8336

GENERAL NOTES (UNLESS OTHERWISE SPECIFIED)

- The owner and/or contractor assumes full responsibility to ensure all construction conforms to 780 CMR 51.00 Massachusetts Residential Code (Massachusetts State Building Code 9th Edition Residential Volume), AF&PA Wood Frame Construction Manual 110 MPH Exposure B 2006, DCA 6 Wood Deck Guide 2018, IRC 2018 & latest Massachusetts amendments to the IRC, applicable local codes, laws, bylaws, rules, regulations and ordinances of the town of Dennis as well as current local best practices.
- All drawings represent a graphical representation of the project and its elements depicting intended locations only.
- All labeled dimensions take precedent over graphical scale shown. All existing condition dimensions shall be verified in the field and adjusted as necessary in accordance with drawing intent. All executed dimensions for each particular assembly and location shall be verified in accordance with project intent.
- All windows, doors, proprietary products/systems, fixtures, hardware, etc. shall be installed per respective manufacturer's specifications.
- All framing lumber to be minimum #2 grade Hem-Fir or equivalent. All LVL Lumber beams to be minimum 1.9e L/360 deflection & installed per manufacturer's specifications. All TJI Truss Joists installed per manufacturer's specifications.
- All ext. fasteners exposed to weather shall be hot dipped galv. or stainless steel.
- All existing foundation, floor, wall, roof, etc. structure to remain for use in new construction shall be continuously, safely and securely protected, weatherproofed, shored and braced, etc. as required until the whole structure is sound.
- All existing material to remain for use in new construction shall be continuously, safely and securely stored and/or protected until reuse.
- When cutting and patching or unless otherwise noted, new interior and exterior finish materials shall match existing in quality, style, size and detail.
- New Day Design shall be notified of any discrepancies, ambiguities or inconsistencies.



PROPOSED RENDERING
SCALE: N.T.S



TABLE OF CONTENTS	
LABEL	TITLE
COVER	3D PERSPECTIVE RENDERINGS
A1.0	ENVELOPE
A1.1	FLOOR PLAN
A2.1	EXTERIOR ELEVATIONS
A2.2	INTERIOR KITCHEN ELEVATION
A2.3	INTERIOR BEDROOM ELEVATION
A4.1	3D RENDERING

PROJECT TITLE:

Renovation, Remodel

SHEET TITLE:

3D Perspective
Renderings

REVISION TABLE		
NUMBER	DATE	DESCRIPTION

Drawing Set:

Permit

Scale:

7/6/2025

Drawn By:

JTD


Cover

General Demolition Notes:

The demolition scope is to remove all existing items conflicting with new work whether shown or not.


All demolition to be completed in a manner that maintains structural integrity of the existing house.

Provide sufficient continuous structural support shoring and bracing as required for all items prior to removal/replacement/expansion. Ensure support remains in place until whole structure is sound.

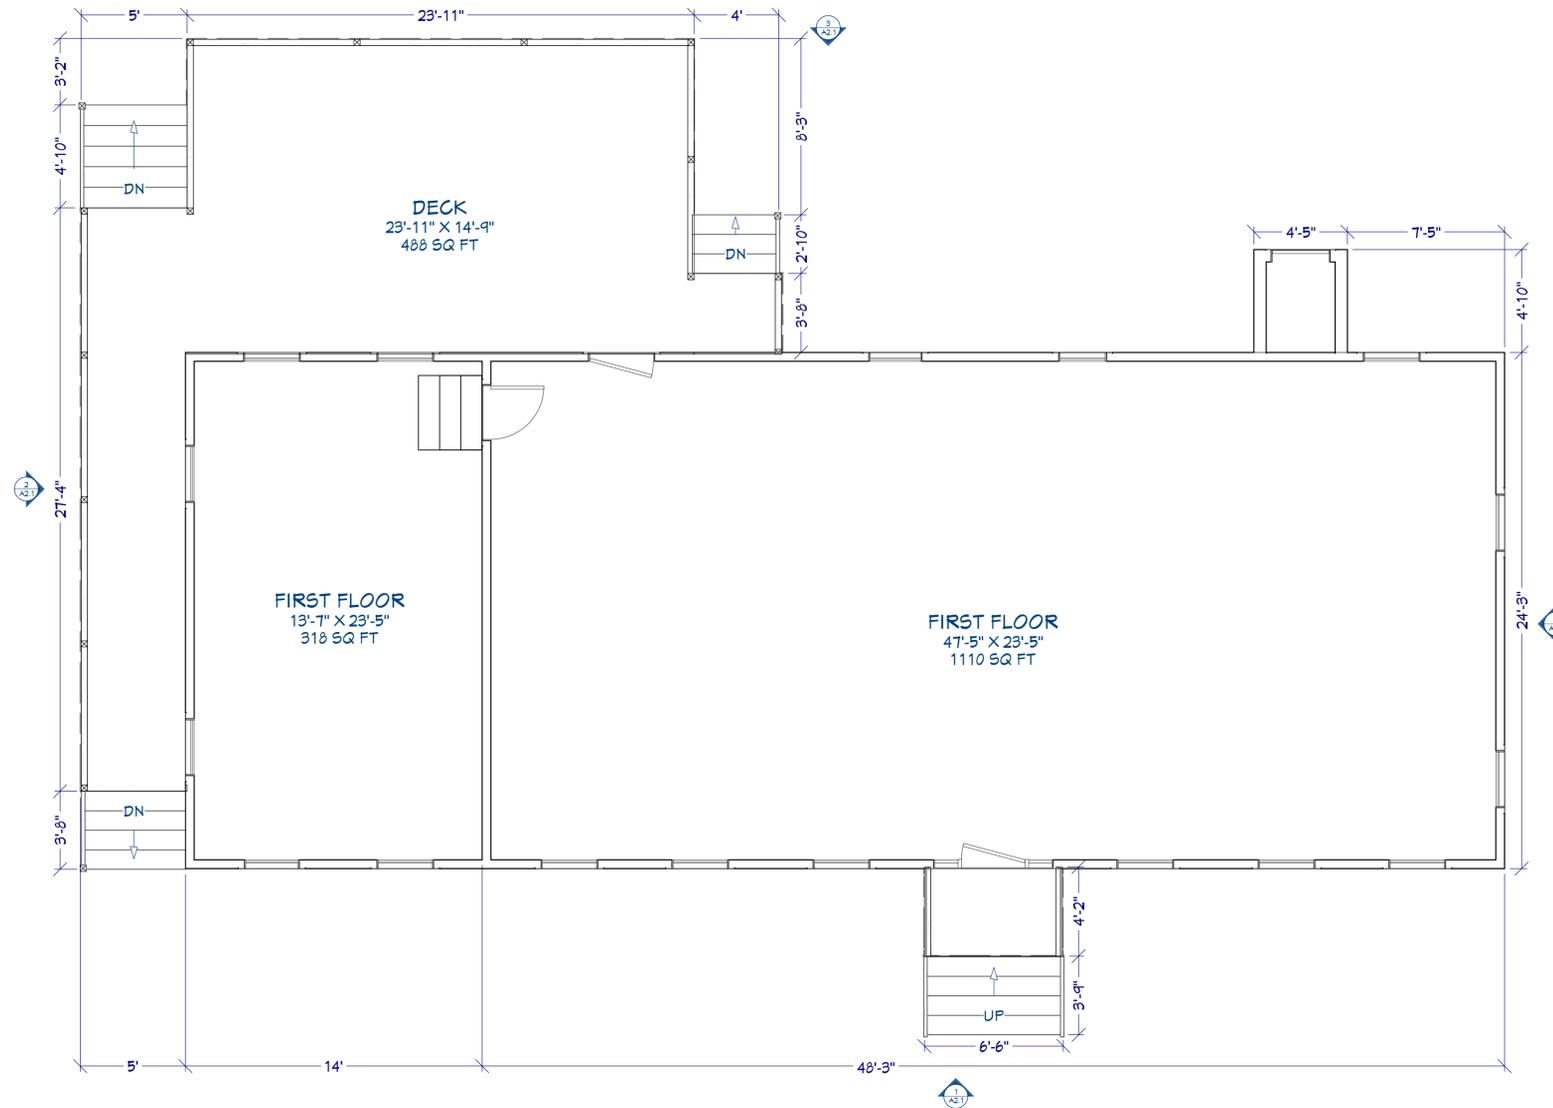

PROPOSED ENVELOPE
SCALE: 1/4" = 1'-0"

LEGEND

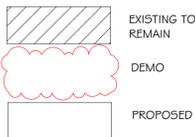

2x4 Wall Types:
 Siding to match existing, house wrap, 1/2" CDX Plywood, 2"x4" studs @ 16" O.C. w/min. R20 insulation, 1/2" gypsum board, finish per owner.

2"x4" studs @ 16" O.C., 1/2" gypsum board both sides, finish per owner.

2x6 Wall Types:
 Siding to match existing, house wrap, 1/2" CDX Plywood, 2"x6" studs @ 16" O.C. w/min. R20 insulation, 1/2" gypsum board, finish per owner.

2"x6" studs @ 16" O.C., 1/2" gypsum board both sides, finish per owner.

Framing Notes (refer to page A5.1):
 - Floor to foundation connection; Detail G
 - Sill plate to foundation assembly; Detail J
 - Studs & headers; Detail F
 - Narrow wall bracing; Detail E
 - Corner stud hold down; Detail M
 - Plate to stud connection; Detail A

Door/Window Notes:
 - Ext. window & door dimensions from outside face of foundation or frame.
 - Door manufacturer, type, style, hardware, screen/storm, trim, finish, colors, etc. per owner selection. Install per mfg specs.

Domenic & Kathleen Maitino
 7 Aspen Lane
 Dennis, MA 02638




- GENERAL NOTES (UNLESS OTHERWISE SPECIFIED)**
- The owner and/or contractor assumes full responsibility to ensure all construction conforms to 780 CMR 51.00 Massachusetts Residential Code (Massachusetts State Building Code 9th Edition Residential Volume), AF&PA Wood Frame Construction Manual 110 MPH Exposure B 2006, DCA 6 Wood Deck Guide 2018, IRC 2018 & latest Massachusetts amendments to the IRC, applicable local codes, laws, bylaws, rules, regulations and ordinances of the town of Dennis as well as current local best practices.
 - All drawings represent a graphical representation of the project and its elements depicting intended locations only.
 - All labeled dimensions take precedent over graphical scale shown. All existing condition dimensions shall be verified in the field and adjusted as necessary in accordance with drawing intent. All executed dimensions for each particular assembly and location shall be verified in accordance with project intent.
 - All windows, doors, proprietary products/systems, fixtures, hardware, etc. shall be installed per respective manufacturer's specifications.
 - All framing lumber to be minimum #2 grade Hem-Fir or equivalent. All LVL Lumber beams to be minimum 1.9e L/360 deflection & installed per manufacturer's specifications. All TJI Truss Joists installed per manufacturer's specifications.
 - All ext. fasteners exposed to weather shall be hot dipped galv. or stainless steel.
 - All existing foundation, floor, wall, roof, etc. structure to remain for use in new construction shall be continuously, safely and securely protected, weatherproofed, shored and braced, etc. as required until the whole structure is sound.
 - All existing material to remain for use in new construction shall be continuously, safely and securely stored and/or protected until reuse.
 - When cutting and patching or unless otherwise noted, new interior and exterior finish materials shall match existing in quality, style, size and detail.
 - New Day Design shall be notified of any discrepancies, ambiguities or inconsistencies.

PROJECT TITLE:
 Renovation, Remodel

SHEET TITLE:
 Envelope

REVISION TABLE		
NUMBER	DATE	DESCRIPTION

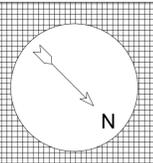

Drawing Set:
 Permit
 Scale:
 1/4" = 1'-0"
 Date:
 7/6/2025
 Drawn By:
 JTD


A1.0

General Demolition Notes:

The demolition scope is to remove all existing items conflicting with new work whether shown or not.


All demolition to be completed in a manner that maintains structural integrity of the existing house.

Provide sufficient continuous structural support shoring and bracing as required for all items prior to removal/replacement/expansion. Ensure support remains in place until whole structure is sound.

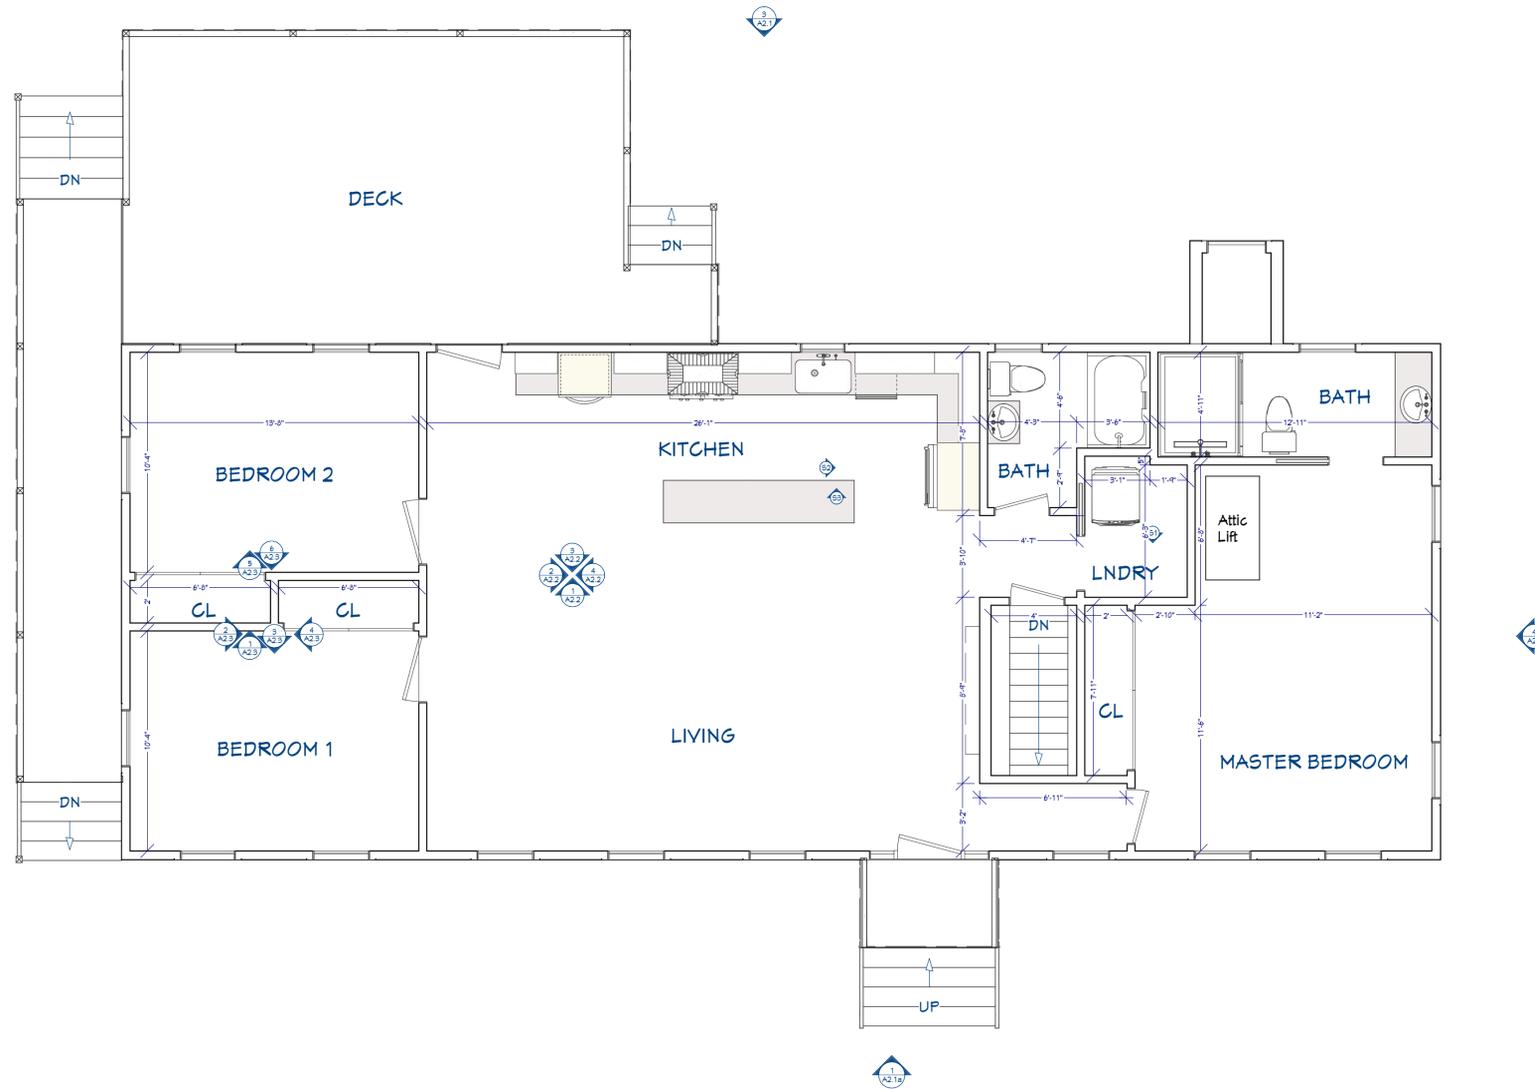

PROPOSED FLOOR PLAN
SCALE: 1/4" = 1'-0"

LEGEND

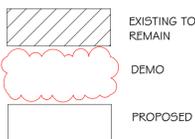

2x4 Wall Types:
Siding to match existing, house wrap, 1/2" CDX Plywood, 2"x4" studs @ 16" O.C. w/min. R20 insulation, 1/2" gypsum board, finish per owner.



2x6 Wall Types:
Siding to match existing, house wrap, 1/2" CDX Plywood, 2"x6" studs @ 16" O.C. w/min. R20 insulation, 1/2" gypsum board, finish per owner.

Framing Notes (refer to page A5.1):
- Floor to foundation connection; Detail G
- Sill plate to foundation assembly; Detail J
- Studs & headers; Detail F
- Narrow wall bracing; Detail E
- Corner stud hold down; Detail M
- Plate to stud connection; Detail A

Door/Window Notes:
- Ext. window & door dimensions from outside face of foundation or frame.
- Door manufacturer, type, style, hardware, screen/storm, trim, finish, colors, etc. per owner selection. Install per mfg specs.

Domenic & Kathleen Maitino
7 Aspen Lane
Dennis, MA 02638



7 Evsun Drive, Sandwich, MA 02563
Jeff & Chris Dennis 774-203-8336

GENERAL NOTES (UNLESS OTHERWISE SPECIFIED)

- The owner and/or contractor assumes full responsibility to ensure all construction conforms to 780 CMR 51.00 Massachusetts Residential Code (Massachusetts State Building Code 9th Edition Residential Volume), AF&PA Wood Frame Construction Manual 110 MPH Exposure B 2006, DCA 6 Wood Deck Guide 2018, IRC 2018 & latest Massachusetts amendments to the IRC, applicable local codes, laws, bylaws, rules, regulations and ordinances of the town of Dennis as well as current local best practices.
- All drawings represent a graphical representation of the project and its elements depicting intended locations only.
- All labeled dimensions take precedent over graphical scale shown. All existing condition dimensions shall be verified in the field and adjusted as necessary in accordance with drawing intent. All executed dimensions for each particular assembly and location shall be verified in accordance with project intent.
- All windows, doors, proprietary products/systems, fixtures, hardware, etc. shall be installed per respective manufacturer's specifications.
- All framing lumber to be minimum #2 grade Hem-Fir or equivalent. All LVL Lumber beams to be minimum 1.9e L/360 deflection & installed per manufacturer's specifications. All TJI Truss Joists installed per manufacturer's specifications.
- All ext. fasteners exposed to weather shall be hot dipped galv. or stainless steel.
- All existing foundation, floor, wall, roof, etc. structure to remain for use in new construction shall be continuously, safely and securely protected, weatherproofed, shored and braced, etc. as required until the whole structure is sound.
- All existing material to remain for use in new construction shall be continuously, safely and securely stored and/or protected until reuse.
- When cutting and patching or unless otherwise noted, new interior and exterior finish materials shall match existing in quality, style, size and detail.
- New Day Design shall be notified of any discrepancies, ambiguities or inconsistencies.


PROJECT TITLE:

Renovation, Remodel

SHEET TITLE:

Floor Plan

REVISION TABLE		
NUMBER	DATE	DESCRIPTION

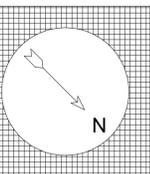

Drawing Set:

Permit
Scale: 1/4" = 1'-0"
Date: 7/6/2025
Drawn By: JTD

A1.1

GENERAL NOTES (UNLESS OTHERWISE SPECIFIED)

- The owner and/or contractor assumes full responsibility to ensure all construction conforms to 780 CMR 51.00 Massachusetts Residential Code (Massachusetts State Building Code 9th Edition Residential Volume), AF&PA Wood Frame Construction Manual 110 MPH Exposure B 2006, DCA 6 Wood Deck Guide 2018, IRC 2018 & latest Massachusetts amendments to the IRC, applicable local codes, laws, bylaws, rules, regulations and ordinances of the town of Dennis as well as current local best practices.
- All drawings represent a graphical representation of the project and its elements depicting intended locations only.
- All labeled dimensions take precedent over graphical scale shown. All existing condition dimensions shall be verified in the field and adjusted as necessary in accordance with drawing intent. All executed dimensions for each particular assembly and location shall be verified in accordance with project intent.
- All windows, doors, proprietary products/systems, fixtures, hardware, etc. shall be installed per respective manufacturer's specifications.
- All framing lumber to be minimum #2 grade Hem-Fir or equivalent. All LVL Lumber beams to be minimum 1.9e L/360 deflection & installed per manufacturer's specifications. All TJI Truss Joists installed per manufacturer's specifications.
- All ext. fasteners exposed to weather shall be hot dipped galv. or stainless steel.
- All existing foundation, floor, wall, roof, etc. structure to remain for use in new construction shall be continuously, safely and securely protected, weatherproofed, shored and braced, etc. as required until the whole structure is sound.
- All existing material to remain for use in new construction shall be continuously, safely and securely stored and/or protected until reuse.
- When cutting and patching or unless otherwise noted, new interior and exterior finish materials shall match existing in quality, style, size and detail.
- New Day Design shall be notified of any discrepancies, ambiguities or inconsistencies.

PROJECT TITLE:

Renovation, Remodel

SHEET TITLE:

Exterior Elevations

REVISION TABLE		
NUMBER	DATE	DESCRIPTION

Drawing Set:

Permit

Scale:
1/4" = 1'-0"


Date:
7/6/2025

Drawn By:
JTD


A2.1



1 FRONT ELEVATION
SCALE: 1/4" = 1'-0"

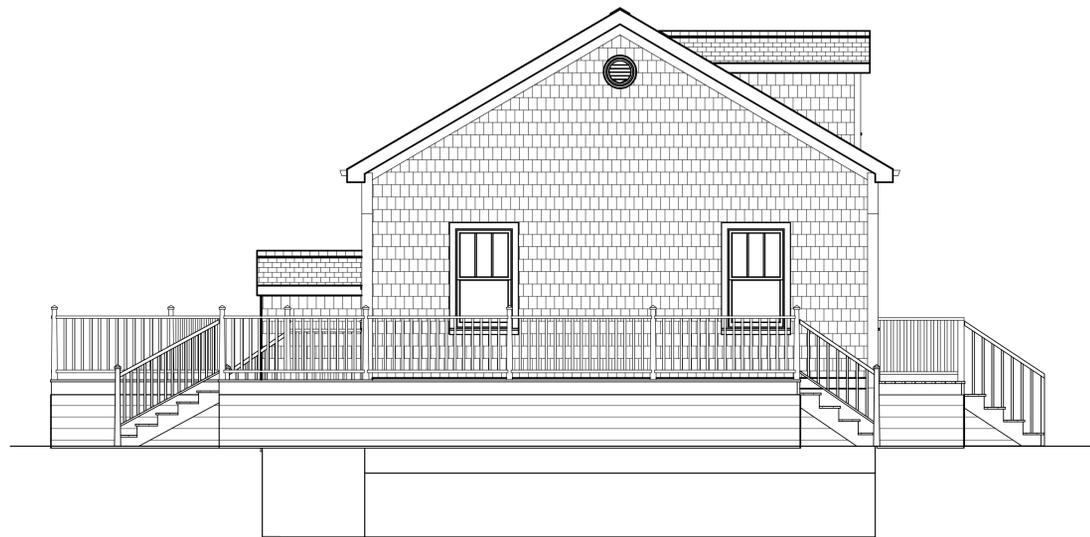

2 LEFT ELEVATION
SCALE: 1/4" = 1'-0"

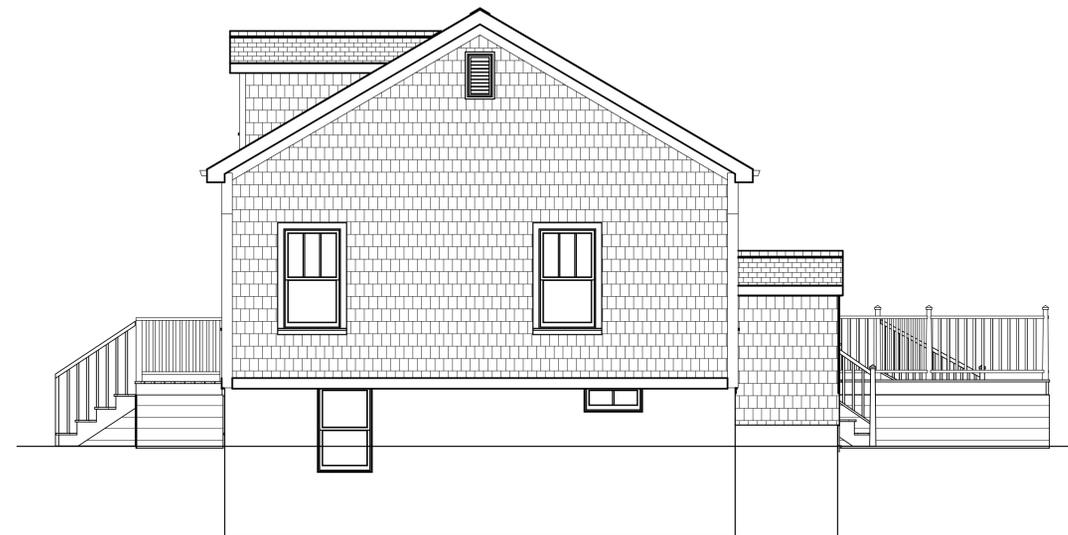

4 RIGHT ELEVATION
SCALE: 1/4" = 1'-0"



3 REAR ELEVATION
SCALE: 1/4" = 1'-0"


Notes:

- For all openings: install continuous ext. metal head flashing. Surround opening w/ycor or equiv.
- Window manufacturer, type, style, efficiency, lites, hardware, screen, trim, finish, colors, etc. per owner selection. Install per mfg specs.

All exterior corner board, fascia, soffit, window/door trim material, size, color per owner selection. Install per mfg specs.




1 KITCHEN BACK
SCALE: 1/4" = 0.5'

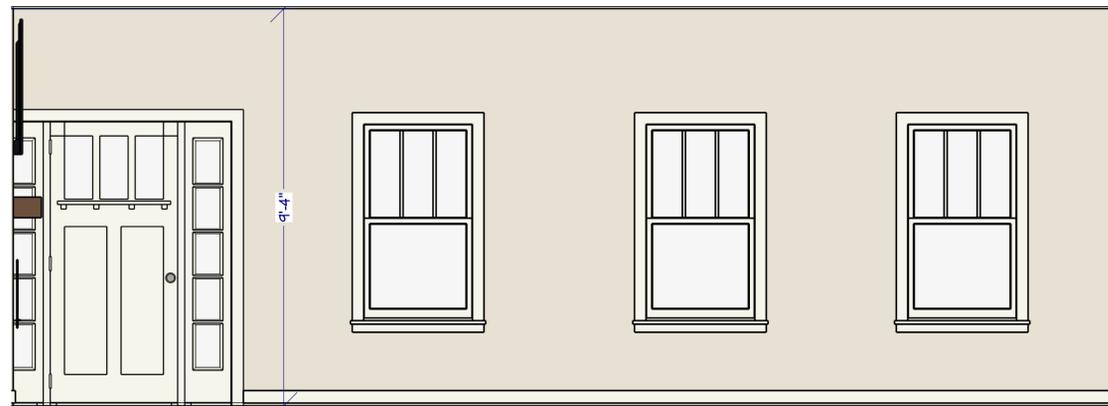

3 KITCHEN FRONT
SCALE: 1/4" = 0.5'



2 KITCHEN RIGHT
SCALE: 1/4" = 0.5'

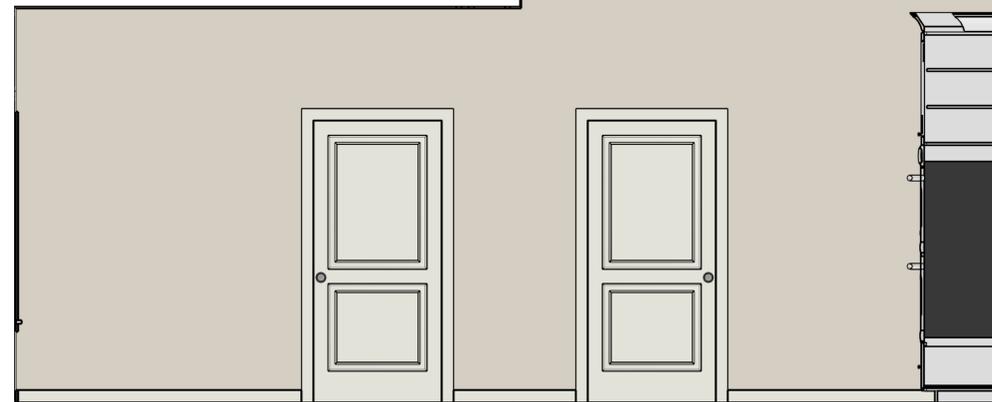

4 KITCHEN LEFT
SCALE: 1/4" = 0.5'

Domenic &
Kathleen Maitino
7 Aspen Lane
Dennis, MA 02638



- GENERAL NOTES (UNLESS OTHERWISE SPECIFIED)
- The owner and/or contractor assumes full responsibility to ensure all construction conforms to 780 CMR 51.00 Massachusetts Residential Code (Massachusetts State Building Code 9th Edition Residential Volume), AF&PA Wood Frame Construction Manual 110 MPH Exposure B 2006, DCA 6 Wood Deck Guide 2018, IRC 2018 & latest Massachusetts amendments to the IRC, applicable local codes, laws, bylaws, rules, regulations and ordinances of the town of Dennis as well as current local best practices.
 - All drawings represent a graphical representation of the project and its elements depicting intended locations only.
 - All labeled dimensions take precedent over graphical scale shown. All existing condition dimensions shall be verified in the field and adjusted as necessary in accordance with drawing intent. All executed dimensions for each particular assembly and location shall be verified in accordance with project intent.
 - All windows, doors, proprietary products/systems, fixtures, hardware, etc. shall be installed per respective manufacturer's specifications.
 - All framing lumber to be minimum #2 grade Hem-Fir or equivalent. All LVL Lumber beams to be minimum 1.9e L/360 deflection & installed per manufacturer's specifications. All TJI Truss Joists installed per manufacturer's specifications.
 - All ext. fasteners exposed to weather shall be hot dipped galv. or stainless steel.
 - All existing foundation, floor, wall, roof, etc. structure to remain for use in new construction shall be continuously, safely and securely protected, weatherproofed, shored and braced, etc. as required until the whole structure is sound.
 - All existing material to remain for use in new construction shall be continuously, safely and securely stored and/or protected until reuse.
 - When cutting and patching or unless otherwise noted, new interior and exterior finish materials shall match existing in quality, style, size and detail.
 - New Day Design shall be notified of any discrepancies, ambiguities or inconsistencies.

PROJECT TITLE:
Renovation, Remodel

SHEET TITLE:
Interior Kitchen Elevations

REVISION TABLE		
NUMBER	DATE	DESCRIPTION


Drawing Set:
Permit

Scale:
1/4" = 1'-0"


Date:
7/6/2025

Drawn By:
JTD


A2.2

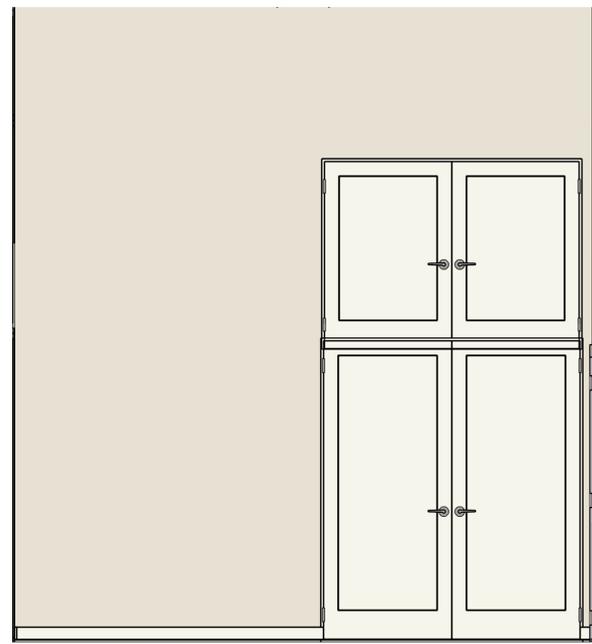


1 BEDROOM 1 BACK
SCALE: 1/4" = 0.5'

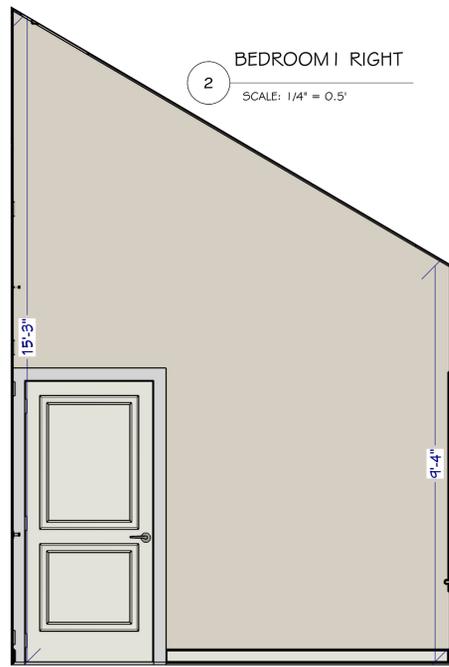


2 BEDROOM 1 RIGHT
SCALE: 1/4" = 0.5'

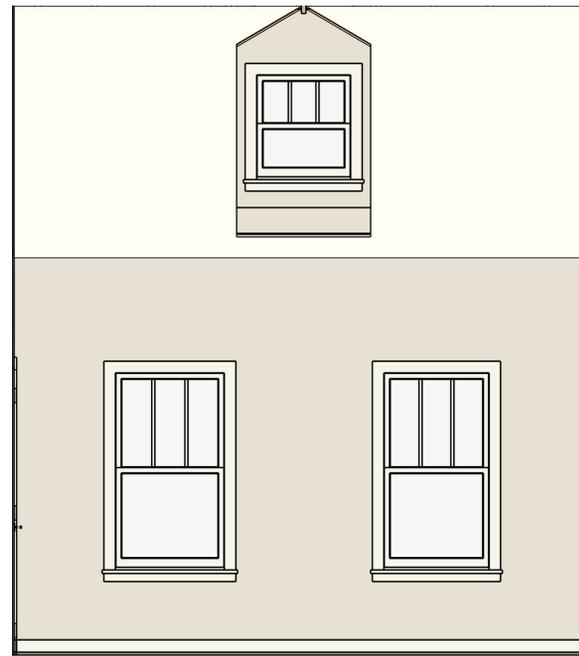


3 BEDROOM 1 FRONT
SCALE: 1/4" = 0.5'

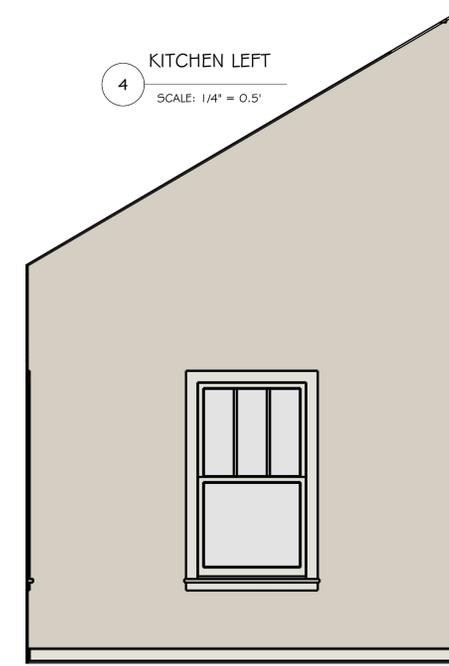


4 KITCHEN LEFT
SCALE: 1/4" = 0.5'

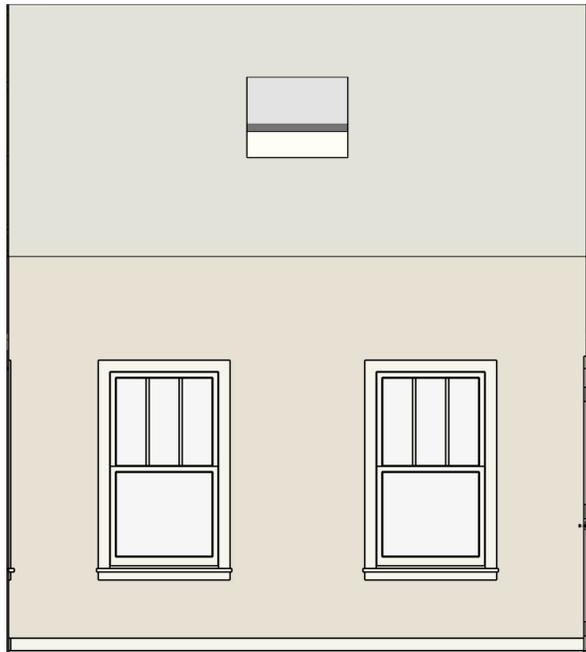


5 BEDROOM 2 BACK
SCALE: 1/4" = 0.5'

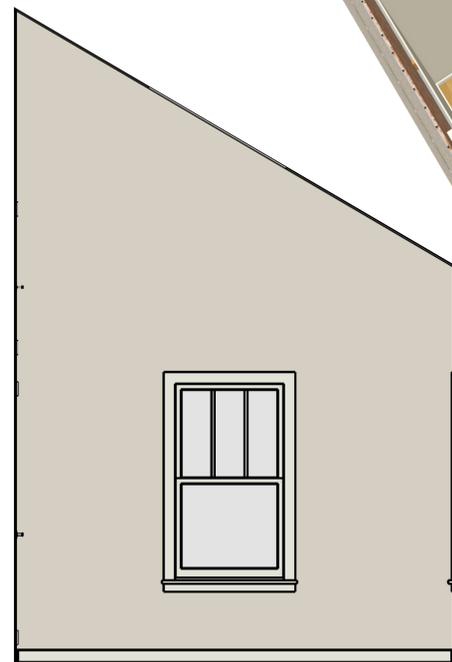

4 BEDROOM 2 LEFT
SCALE: 1/4" = 0.5'

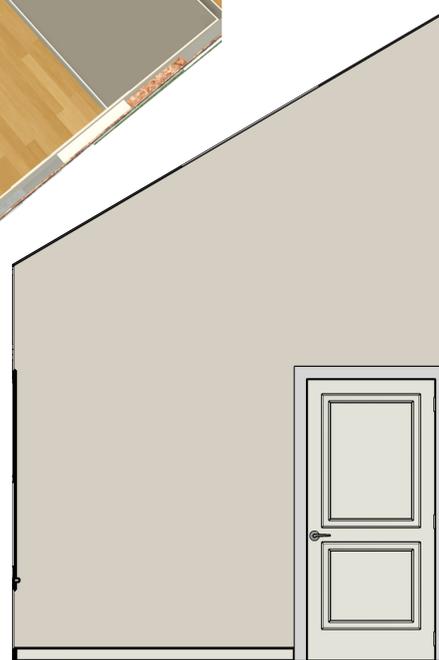

2 BEDROOM 2 RIGHT
SCALE: 1/4" = 0.5'

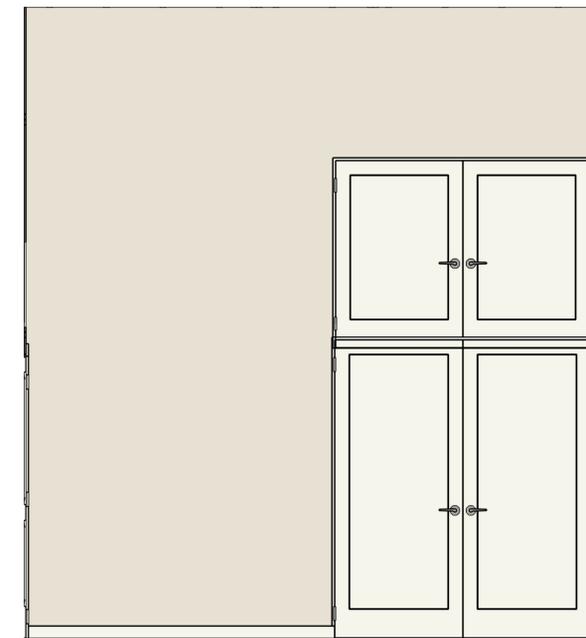

6 BEDROOM 2 FRONT
SCALE: 1/4" = 0.5'

Domenic &
Kathleen Maitino
7 Aspen Lane
Dennis, MA 02638



GENERAL NOTES (UNLESS OTHERWISE SPECIFIED)

- The owner and/or contractor assumes full responsibility to ensure all construction conforms to 780 CMR 51.00 Massachusetts Residential Code (Massachusetts State Building Code 9th Edition Residential Volume), AF&PA Wood Frame Construction Manual 110 MPH Exposure B 2006, DCA 6 Wood Deck Guide 2018, IRC 2018 & latest Massachusetts amendments to the IRC, applicable local codes, laws, bylaws, rules, regulations and ordinances of the town of Dennis as well as current local best practices.
- All drawings represent a graphical representation of the project and its elements depicting intended locations only.
- All labeled dimensions take precedent over graphical scale shown. All existing condition dimensions shall be verified in the field and adjusted as necessary in accordance with drawing intent. All executed dimensions for each particular assembly and location shall be verified in accordance with project intent.
- All windows, doors, proprietary products/systems, fixtures, hardware, etc. shall be installed per respective manufacturer's specifications.
- All framing lumber to be minimum #2 grade Hem-Fir or equivalent. All LVL Lumber beams to be minimum 1.9e L/360 deflection & installed per manufacturer's specifications. All TJI Truss Joists installed per manufacturer's specifications.
- All ext. fasteners exposed to weather shall be hot dipped galv. or stainless steel.
- All existing foundation, floor, wall, roof, etc. structure to remain for use in new construction shall be continuously, safely and securely protected, weatherproofed, stored and braced, etc. as required until the whole structure is sound.
- All existing material to remain for use in new construction shall be continuously, safely and securely stored and/or protected until reuse.
- When cutting and patching or unless otherwise noted, new interior and exterior finish materials shall match existing in quality, style, size and detail.
- New Day Design shall be notified of any discrepancies, ambiguities or inconsistencies.

PROJECT TITLE:

Renovation, Remodel


SHEET TITLE:

Interior Bedroom Elevations

REVISION TABLE		
NUMBER	DATE	DESCRIPTION

Drawing Set:

Permit
Scale:
1/4" = 1'-0"
Date:
7/6/2025
Drawn By:
JTD

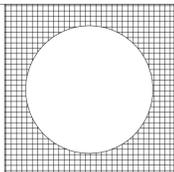

A2.3



1 FRONT RENDERING
SCALE: N.T.S



2 LEFT RENDERING
SCALE: N.T.S



3 REAR RENDERING
SCALE: N.T.S



4 RIGHT RENDERING
SCALE: N.T.S

Domenic & Kathleen Maitino

7 Aspen Lane
Dennis, MA 02638



7 Evsun Drive, Sandwich, MA 02563
Jeff & Chris Dennis 774-203-8336

GENERAL NOTES (UNLESS OTHERWISE SPECIFIED)

- The owner and/or contractor assumes full responsibility to ensure all construction conforms to 780 CMR 51.00 Massachusetts Residential Code (Massachusetts State Building Code 9th Edition Residential Volume), AF&PA Wood Frame Construction Manual 110 MPH Exposure B 2006, DCA 6 Wood Deck Guide 2018, IRC 2018 & latest Massachusetts amendments to the IRC, applicable local codes, laws, bylaws, rules, regulations and ordinances of the town of Dennis as well as current local best practices.
- All drawings represent a graphical representation of the project and its elements depicting intended locations only.
- All labeled dimensions take precedent over graphical scale shown. All existing condition dimensions shall be verified in the field and adjusted as necessary in accordance with drawing intent. All executed dimensions for each particular assembly and location shall be verified in accordance with project intent.
- All windows, doors, proprietary products/systems, fixtures, hardware, etc. shall be installed per respective manufacturer's specifications.
- All framing lumber to be minimum #2 grade Hem-Fir or equivalent. All LVL Lumber beams to be minimum 1.9e L/360 deflection & installed per manufacturer's specifications. All TJI Truss Joists installed per manufacturer's specifications.
- All ext. fasteners exposed to weather shall be hot dipped galv. or stainless steel.
- All existing foundation, floor, wall, roof, etc. structure to remain for use in new construction shall be continuously, safely and securely protected, weatherproofed, shored and braced, etc. as required until the whole structure is sound.
- All existing material to remain for use in new construction shall be continuously, safely and securely stored and/or protected until reuse.
- When cutting and patching or unless otherwise noted, new interior and exterior finish materials shall match existing in quality, style, size and detail.
- New Day Design shall be notified of any discrepancies, ambiguities or inconsistencies.

PROJECT TITLE:

Renovation, Remodel

SHEET TITLE:

3D Renderings

REVISION TABLE		
NUMBER	DATE	DESCRIPTION

Drawing Set:

Permit

Scale:

1/4" = 1'-0"

Date:

7/6/2025

Drawn By:

JTD

A4.1