


FRONT ELEVATION

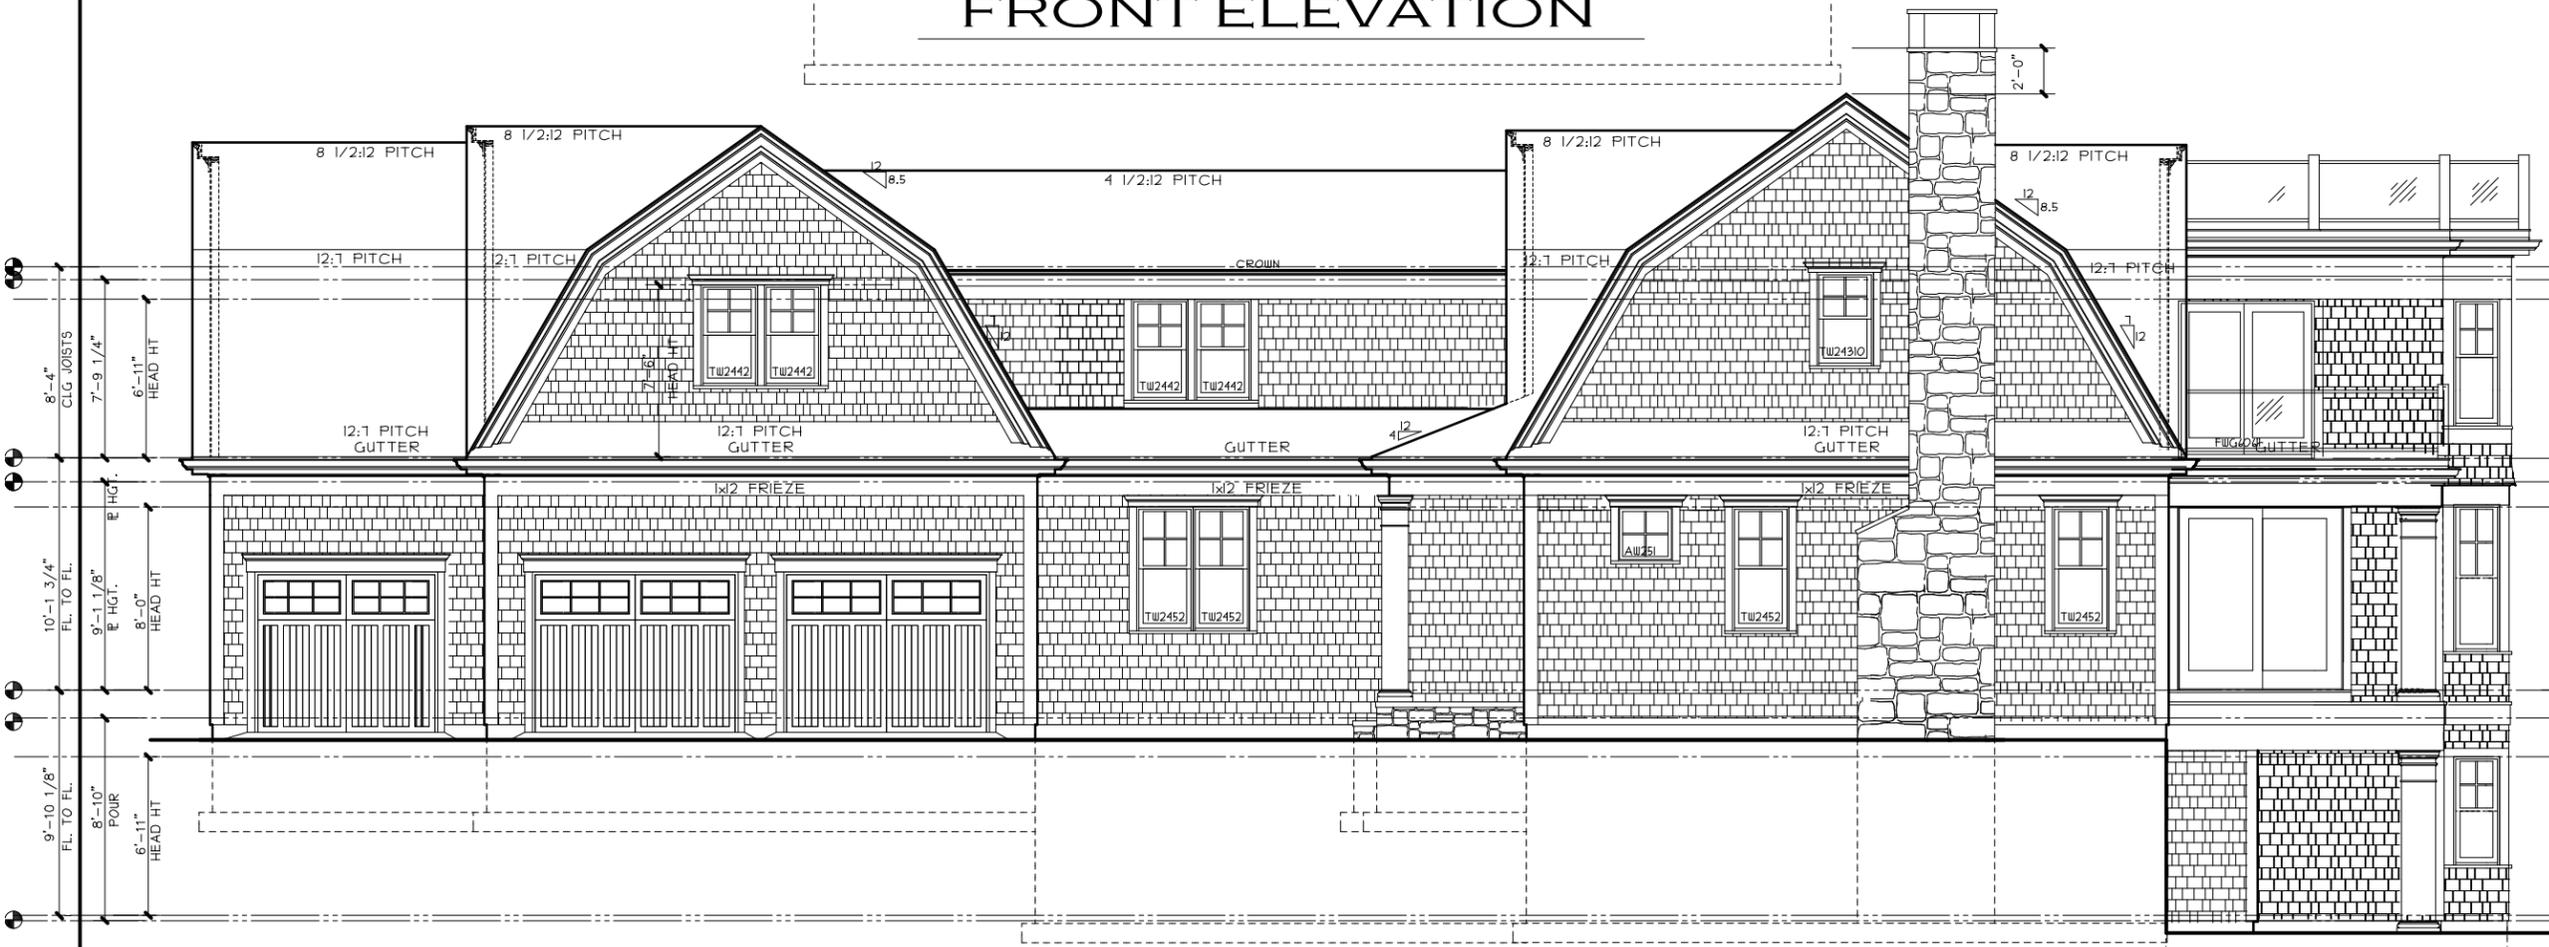

RIGHT ELEVATION

PLANS SUBJECT TO CHANGE

KAREN B. KEMPTON AIA
 ARCHITECTURE
 43 ANGELA WAY
 WEST BARNSTABLE, MA. 02668
 (508) 362-3447 (508) 362-1236 FAX
 karenkempton@comcast.net

HURSEY RESIDENCE
 18 PELHAM DRIVE
 DENNIS, MA

PLAN REVIEW:
EASTWARD COMPANIES
 155 Crowell Road Chatham, MA 02633
 508-945-2300 FAX 508-945-2374
 e-mail: homes@eastwardco.com

WINDOW REVIEW:
 HVAC:
 SCALE: 1/8" = 1'-0"

ELEVATIONS

A-1

6/12/2025 11:24 AM



REAR ELEVATION



LEFT ELEVATION

KAREN B. KEMPTON AIA
 ARCHITECTURE
 43 ANGELA WAY
 WEST BARNSTABLE, MA. 02668
 (508) 362-3447 (508) 362-1236 FAX
 karenkemp@comcast.net

HURSEY RESIDENCE
 18 PELHAM DRIVE
 DENNIS, MA

**EASTWARD
 COMPANIES**

155 Crowell Road Chatham, MA 02633
 508-945-2300 FAX 508-945-2374
 e-mail: homes@eastwardco.com

SCALE: 1/8" = 1'-0"

ELEVATIONS

A-2

PLANS SUBJECT TO CHANGE

6/12/2025 11:24 AM

KAREN B. KEMPTON AIA
 ARCHITECTURE
 43 ANGELA WAY
 WEST BARNSTABLE, MA 02668
 (508) 362-3447 (508) 362-1236 FAX
 karenkempton@comcast.net

HURSEY RESIDENCE
 18 PELHAM DRIVE
 DENNIS, MA

EASTWARD COMPANIES
 155 Crowell Road Chatham, MA 02633
 508-945-2300 FAX 508-945-2374
 e-mail: homes@eastwardco.com


SCALE: 1/8" = 1'-0"


FOUNDATION PLAN

A-3

PLANS SUBJECT TO CHANGE

6/12/2025 11:24 AM

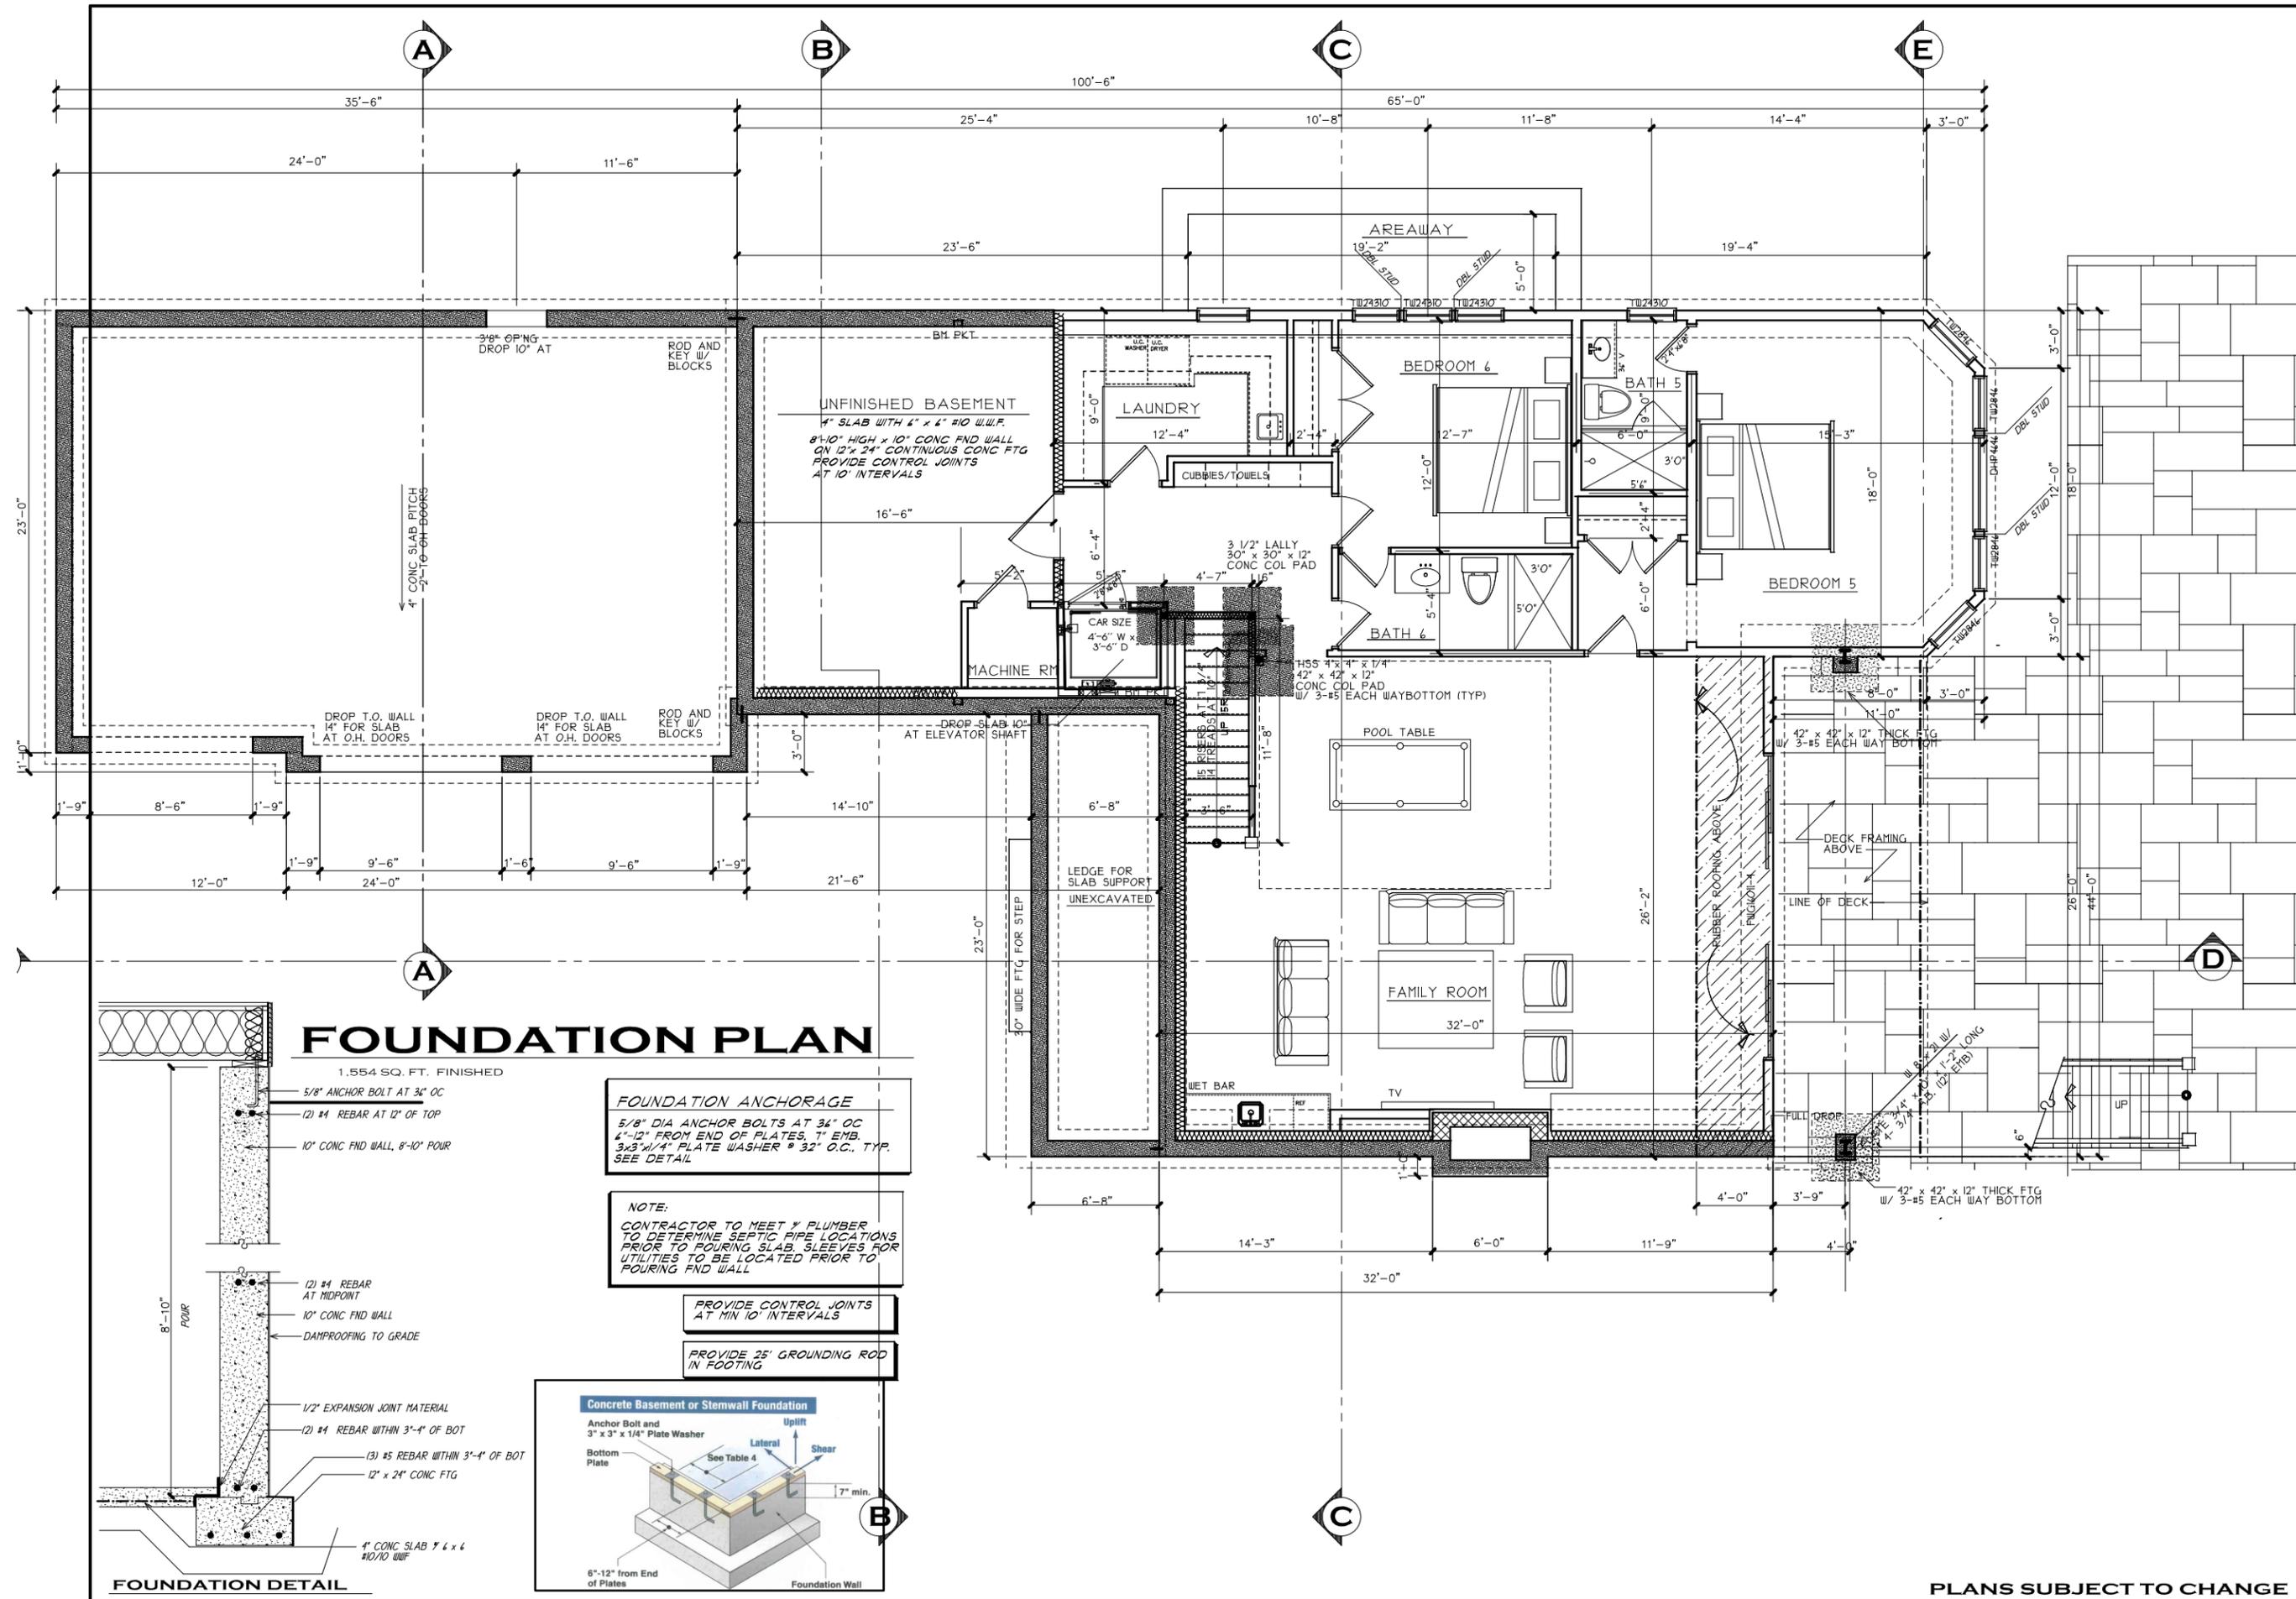

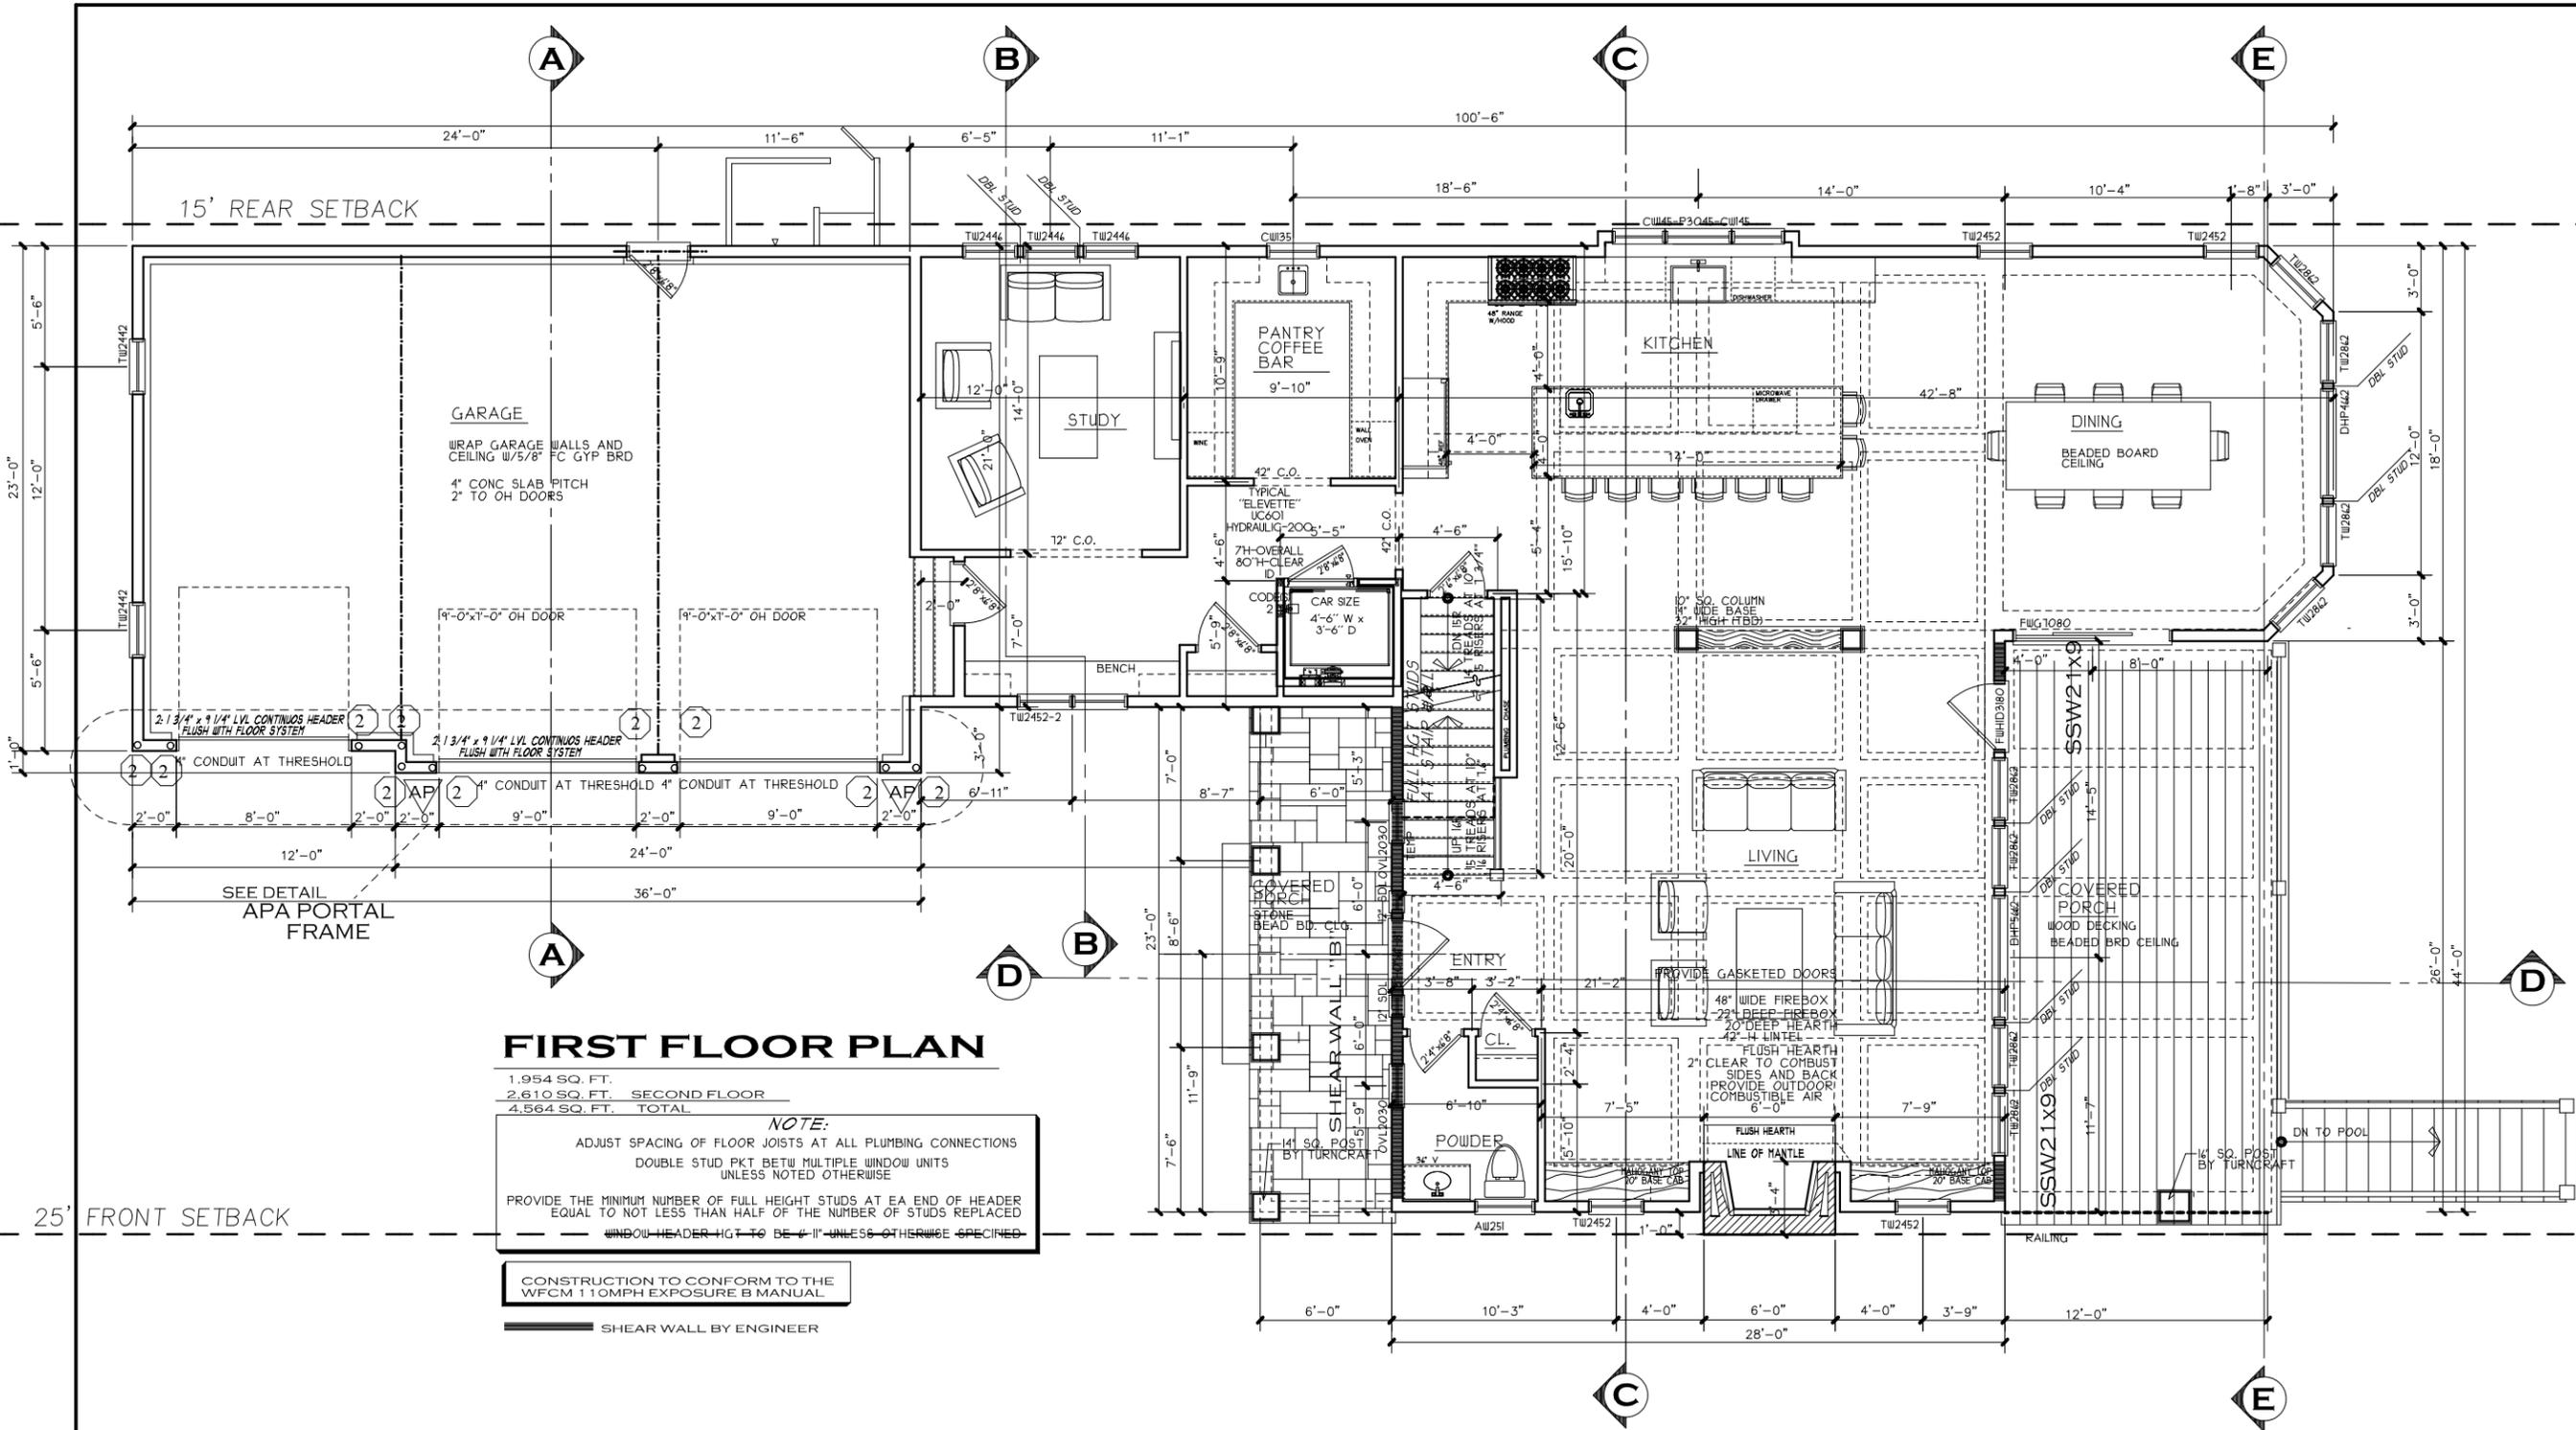

FIRST FLOOR PLAN

1,954 SQ. FT. FIRST FLOOR
 2,610 SQ. FT. SECOND FLOOR
 4,564 SQ. FT. TOTAL

NOTE:
 ADJUST SPACING OF FLOOR JOISTS AT ALL PLUMBING CONNECTIONS
 DOUBLE STUD PKT BETW MULTIPLE WINDOW UNITS
 UNLESS NOTED OTHERWISE
 PROVIDE THE MINIMUM NUMBER OF FULL HEIGHT STUDS AT EA END OF HEADER
 EQUAL TO NOT LESS THAN HALF OF THE NUMBER OF STUDS REPLACED
 WINDOW HEADER HGT TO BE 6" UNLESS OTHERWISE SPECIFIED

CONSTRUCTION TO CONFORM TO THE
 WFCM 110MPH EXPOSURE B MANUAL
 SHEAR WALL BY ENGINEER

KAREN B. KEMPTON AIA
 ARCHITECTURE
 43 ANGELA WAY
 WEST BARNSTABLE, MA 02668
 (508) 362-3447 (508) 362-1236 FAX
 karenkempton@comcast.net

HURSEY RESIDENCE
 18 PELHAM DRIVE
 DENNIS, MA

EASTWARD COMPANIES
 155 Crowell Road Chatham, MA 02633
 508-945-2300 FAX 508-945-2374
 e-mail: homes@eastwardco.com

SCALE: 1/8"=1'-0"

FIRST FLOOR PLAN

A-4

PLANS SUBJECT TO CHANGE

© COPYRIGHT 2007 / KAREN B. KEMPTON INC.

6/12/2025 11:24 AM

KAREN B. KEMPTON AIA
 ARCHITECTURE
 43 ANGELA WAY
 WEST BARNSTABLE, MA. 02668
 (508) 362-3447 (508) 362-1236 FAX
 karenkempton@comcast.net

HURSEY RESIDENCE
 18 PELHAM DRIVE
 DENNIS, MA

EASTWARD COMPANIES
 155 Crowell Road Chatham, MA 02633
 508-945-2300 FAX 508-945-2374
 e-mail: homes@eastwardco.com

SCALE: 1/8" = 1'-0"


SECOND FLOOR PLAN

A-5

PLANS SUBJECT TO CHANGE

© COPYRIGHT 2007 / KAREN B. KEMPTON INC.
 C:\DataCAD 17\Drawings\Hursey\Hursey 6-12-2025.aec

6/12/2025 11:24 AM

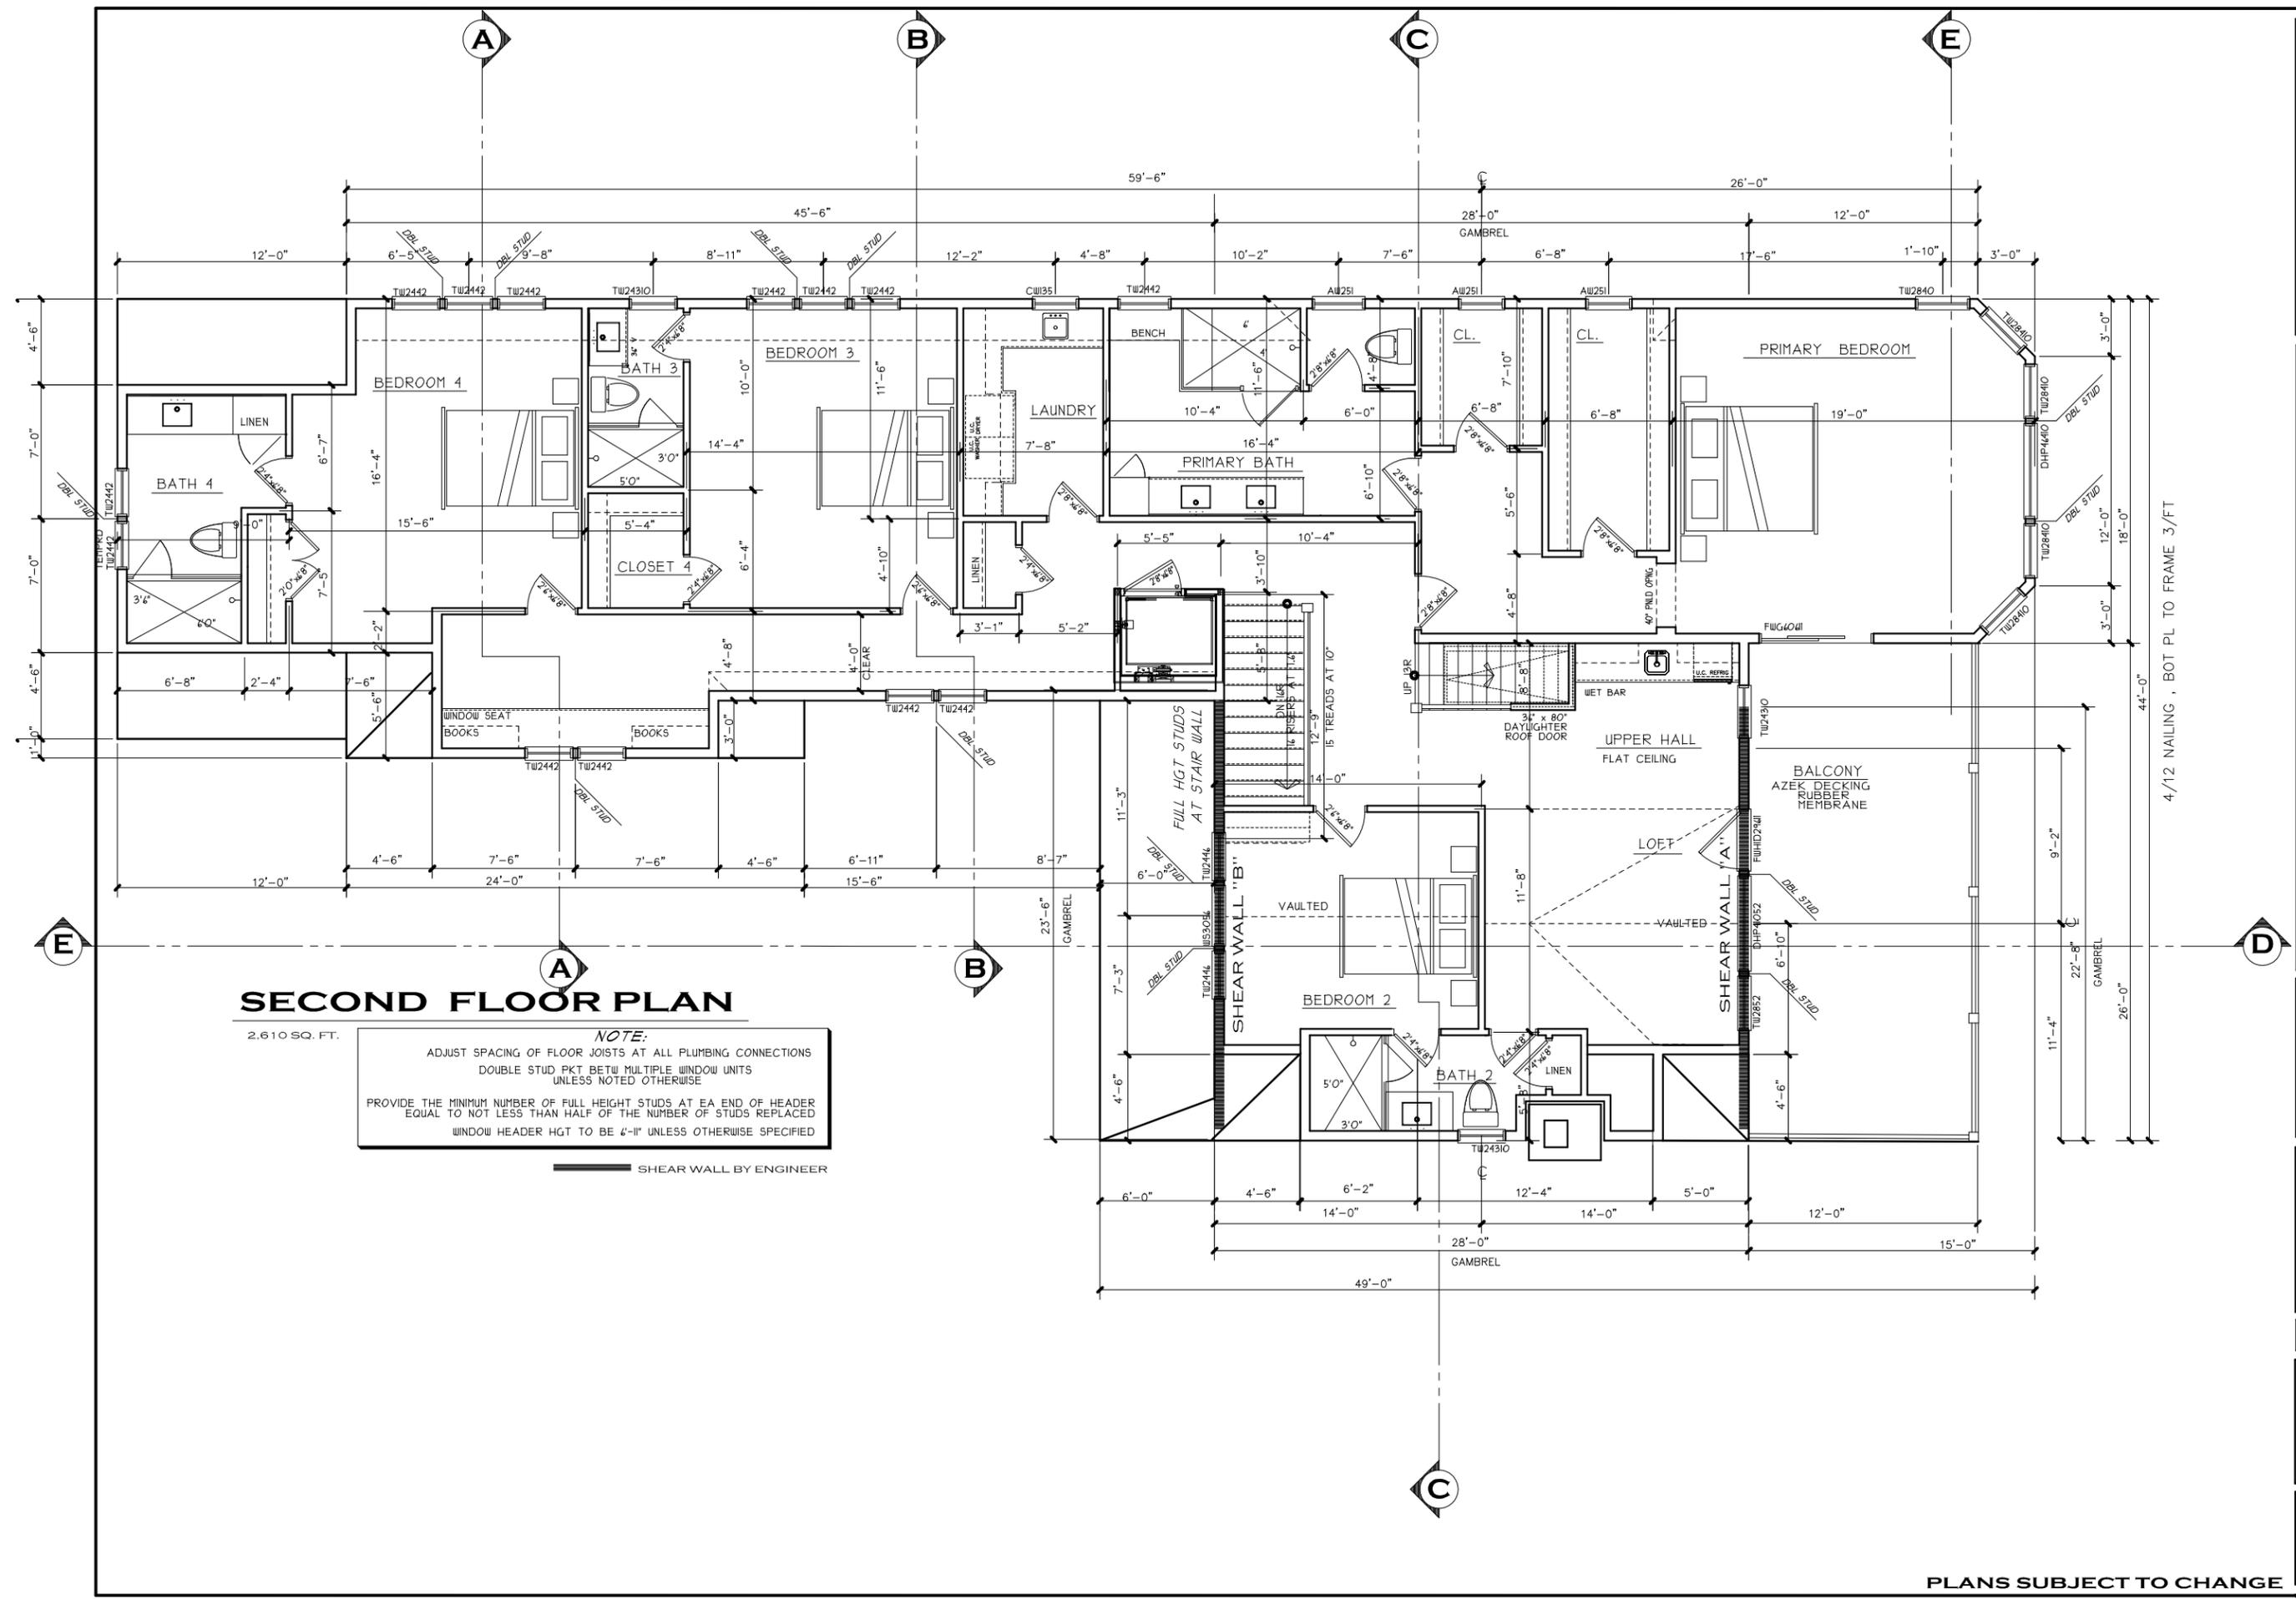

SECOND FLOOR PLAN

2,610 SQ. FT.

NOTE:
 ADJUST SPACING OF FLOOR JOISTS AT ALL PLUMBING CONNECTIONS
 DOUBLE STUD PKT BETW MULTIPLE WINDOW UNITS
 UNLESS NOTED OTHERWISE
 PROVIDE THE MINIMUM NUMBER OF FULL HEIGHT STUDS AT EA END OF HEADER
 EQUAL TO NOT LESS THAN HALF OF THE NUMBER OF STUDS REPLACED
 WINDOW HEADER HGT TO BE 4'-11" UNLESS OTHERWISE SPECIFIED

— SHEAR WALL BY ENGINEER

4/12 NAILING, BOT PL TO FRAME 3/FT