


43 Pond Street

Existing Floor Plan

Unit 5


Scale 1" = 40"

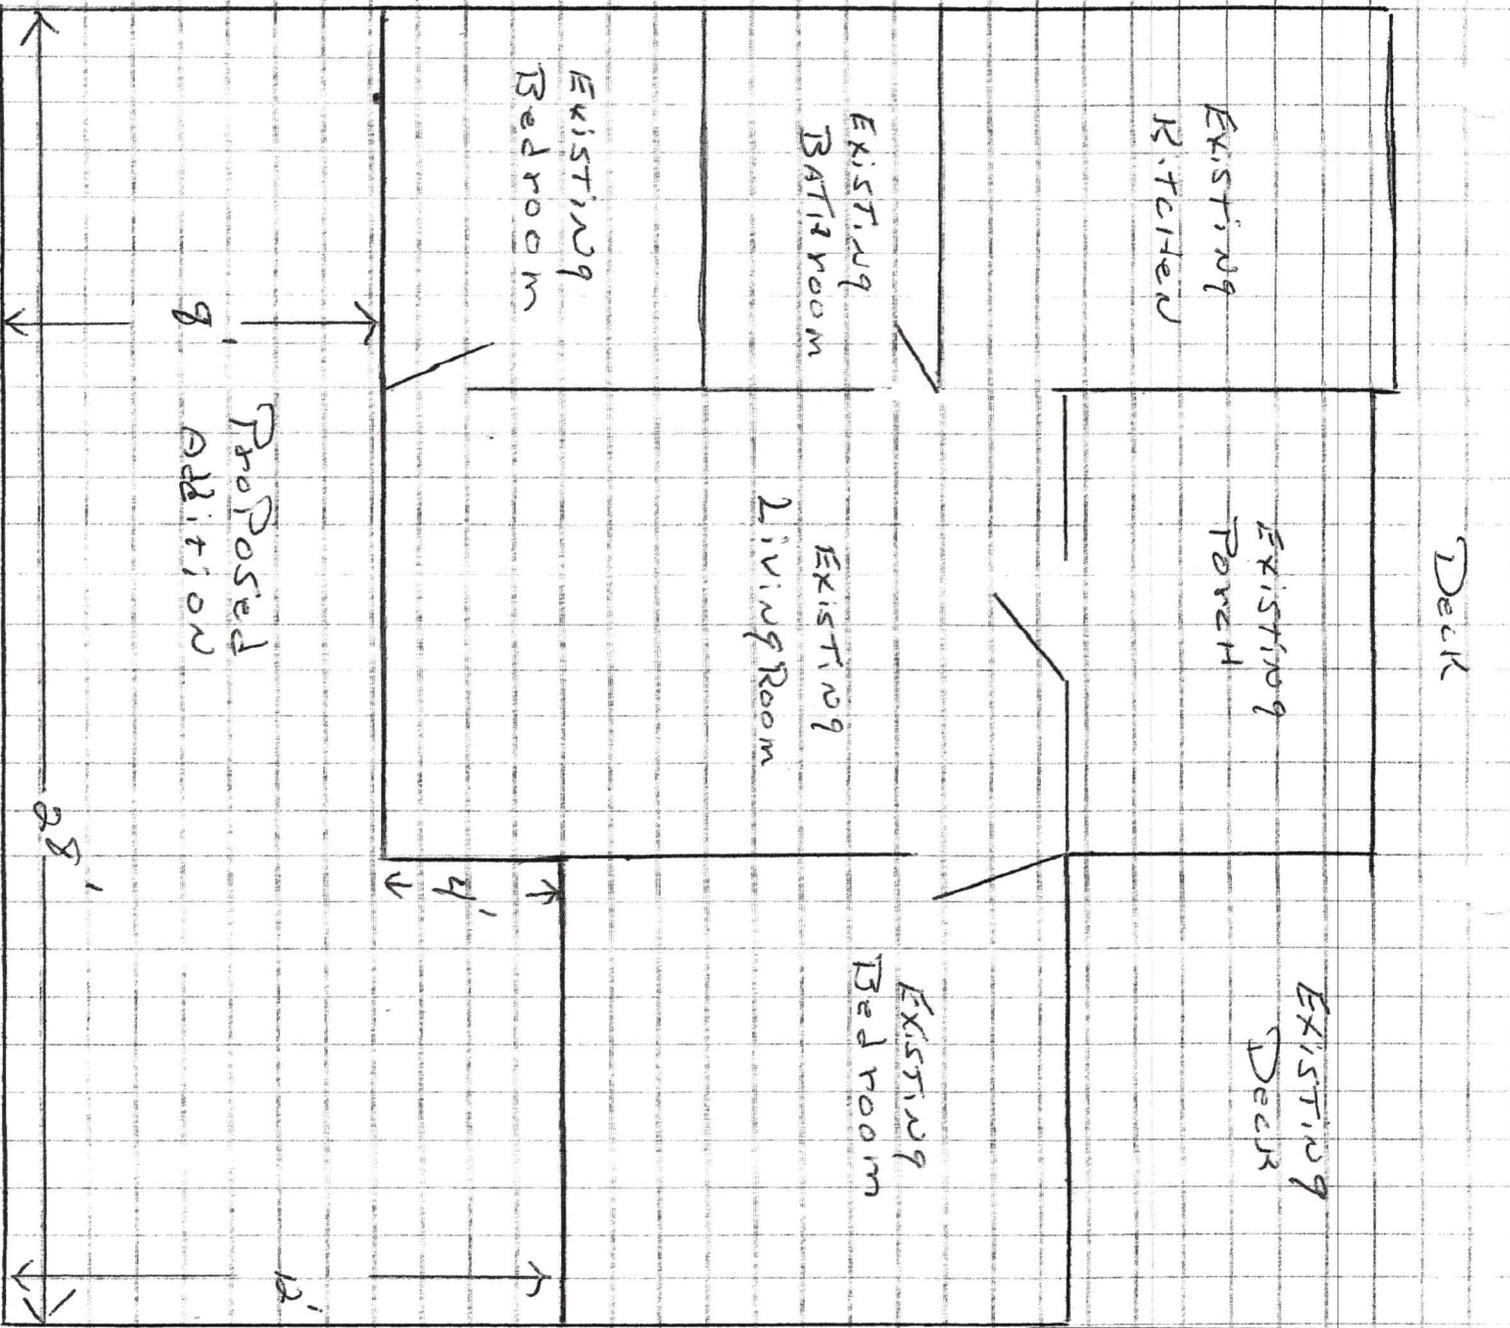

43 Pond Street
#5

Proposed
Floor Plan

Scale 1/4"

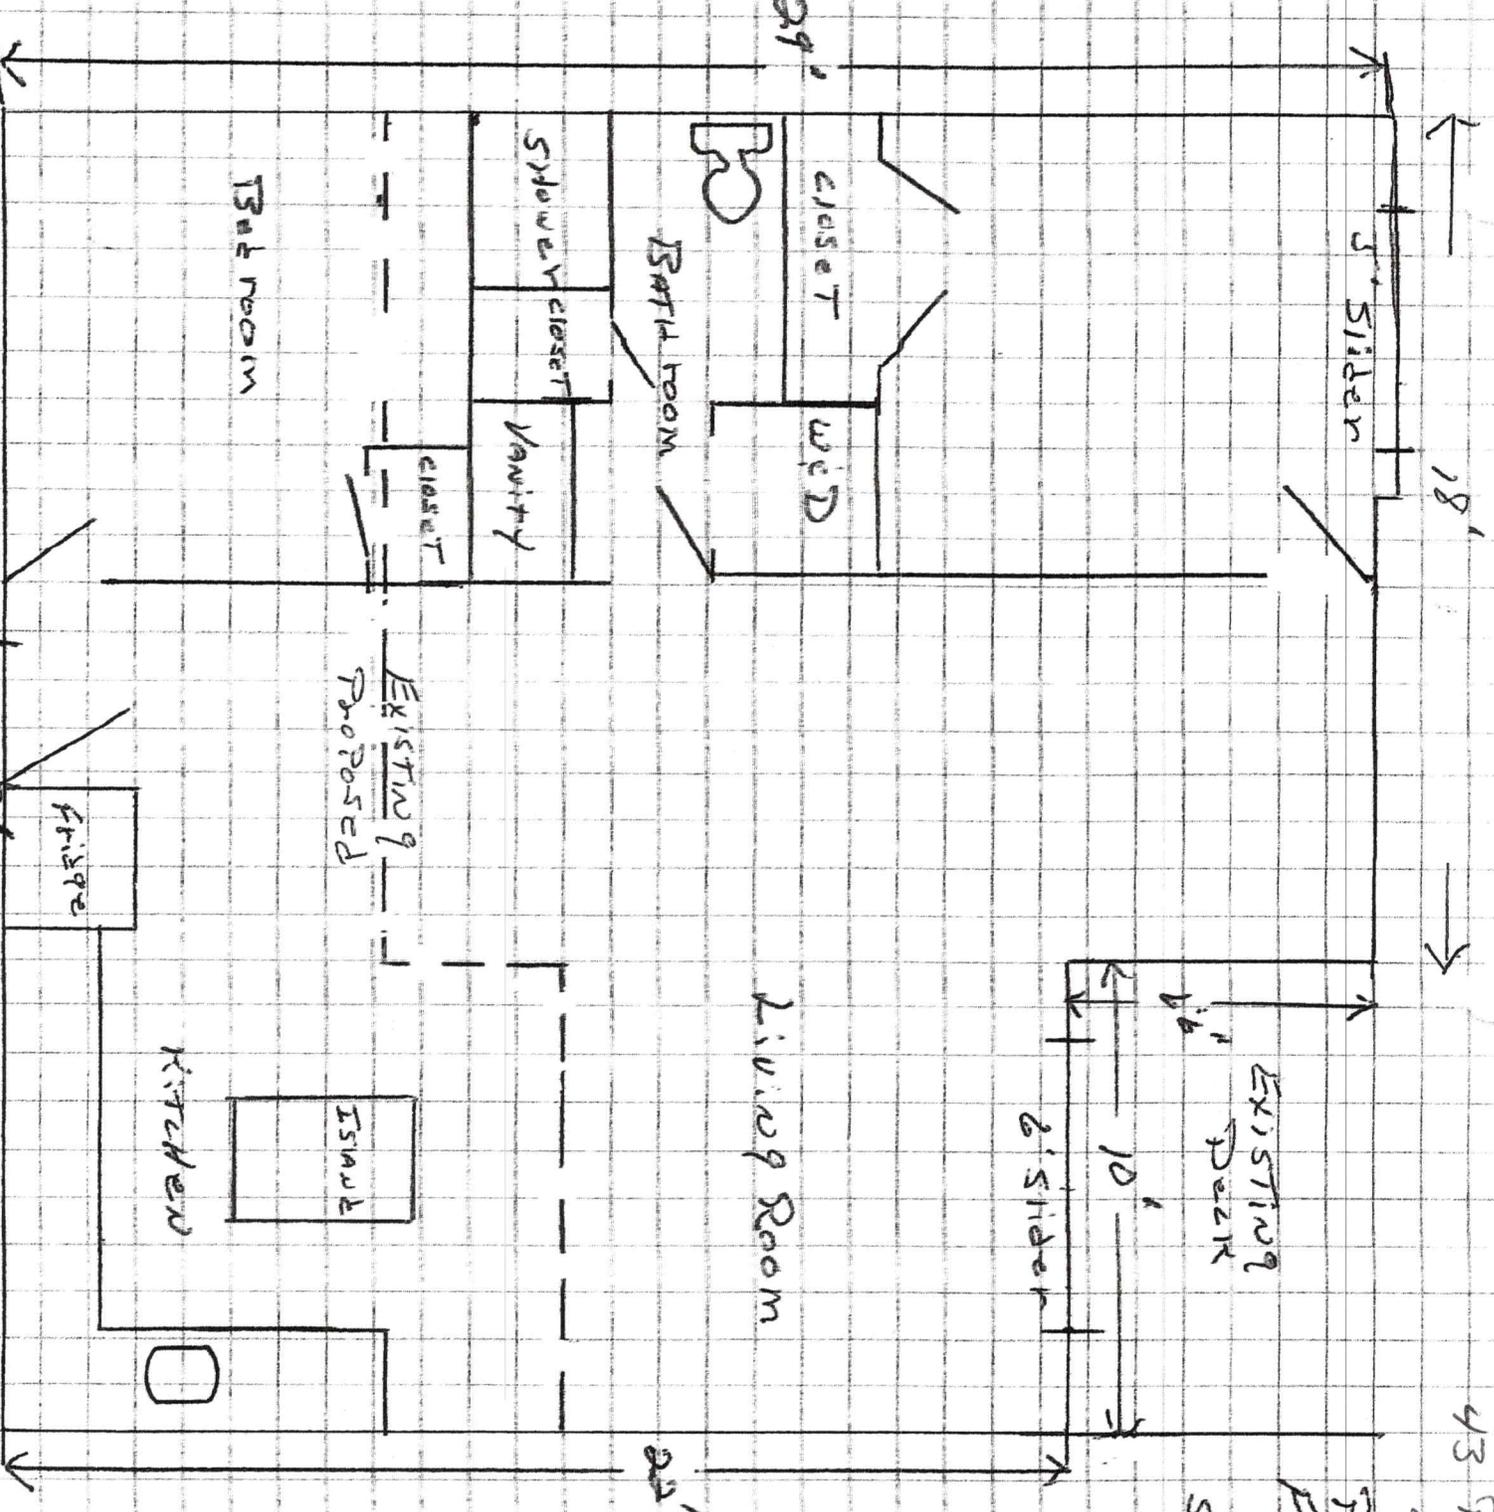


Rear View

Proposed Renovation

#5

43 Pond Street

Scale 1" = 4'

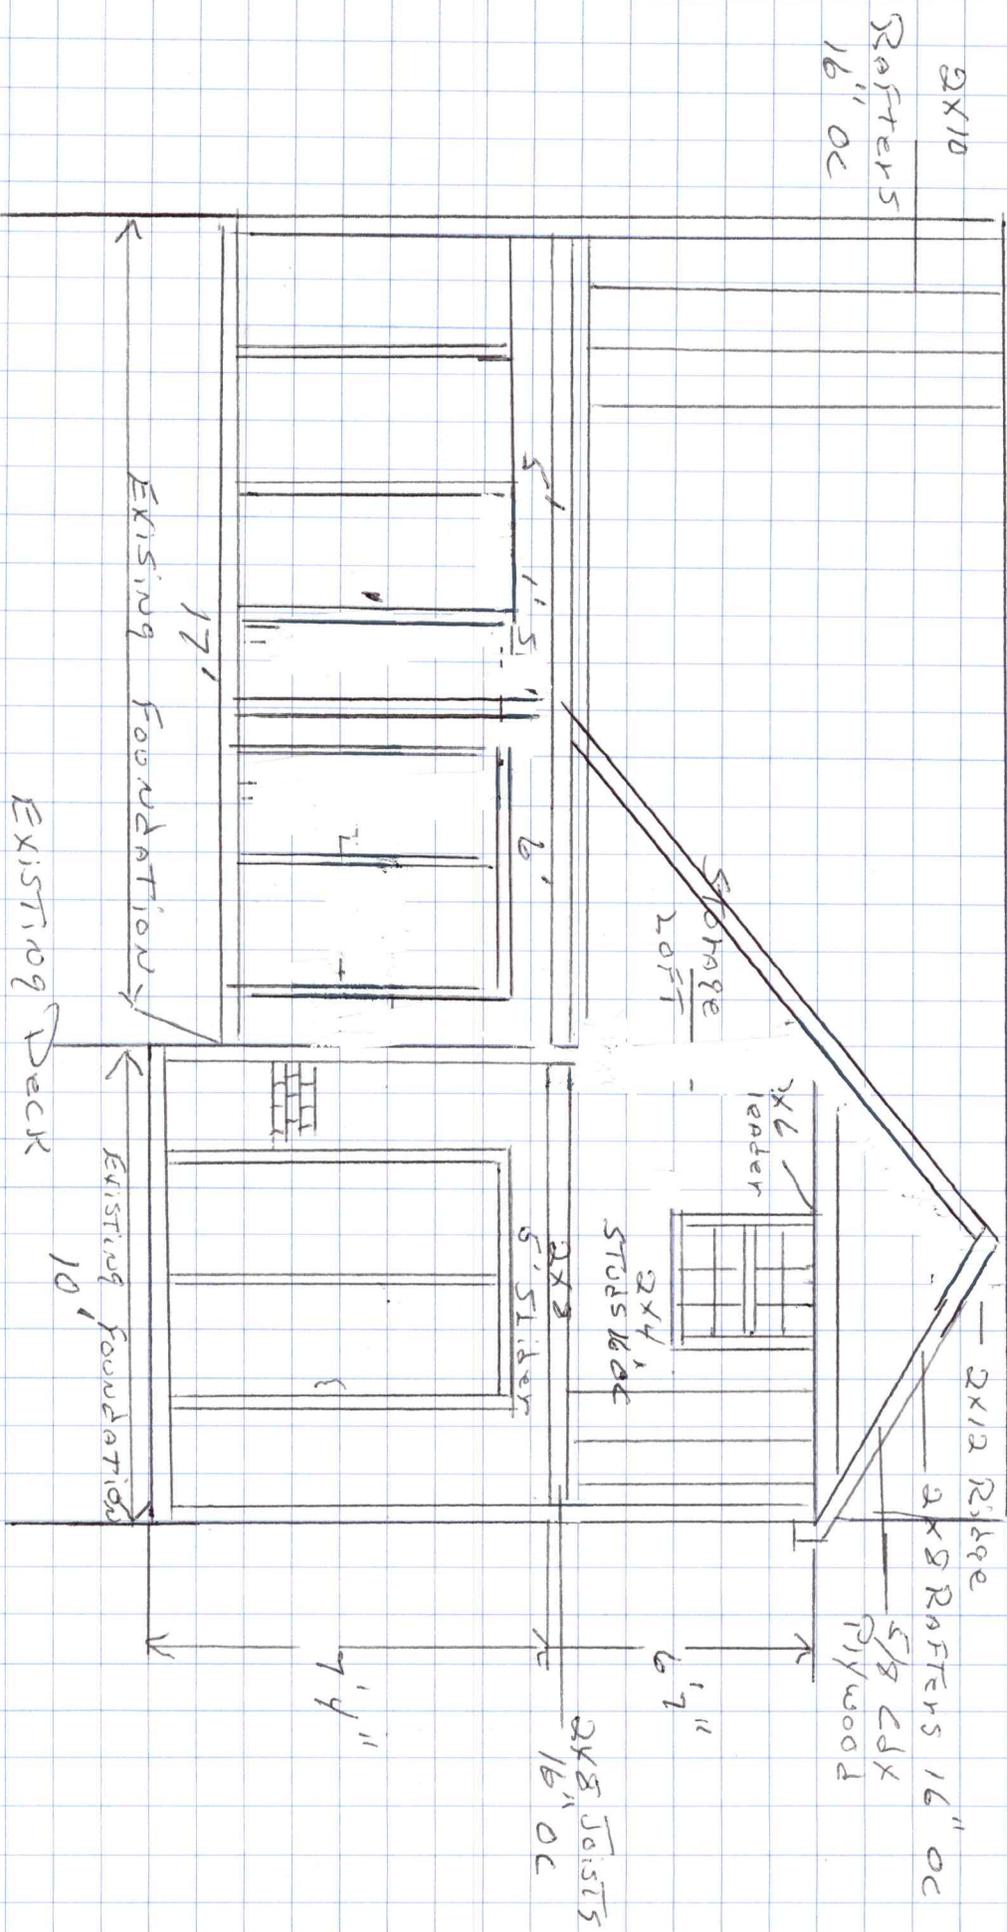

Proposed Addition
Building Section

Scale 1" = 4'

1/3 Pond Street

EXISTING
House

Ledger

PT 2x10 Ledger
Ledger Lock To House 2 min

Headers

PT 2x10 Joists
16" OC

PT 2x10
DOUBLE

PT 2x10
DOUBLE

76" min

FOOTING DETAIL



SINSON THE

PT 2x10
GIRDER

Poured
& CURRATE
3000 LBS

12" 4 min
12" 5000 LBS


24"
BIG FOOT

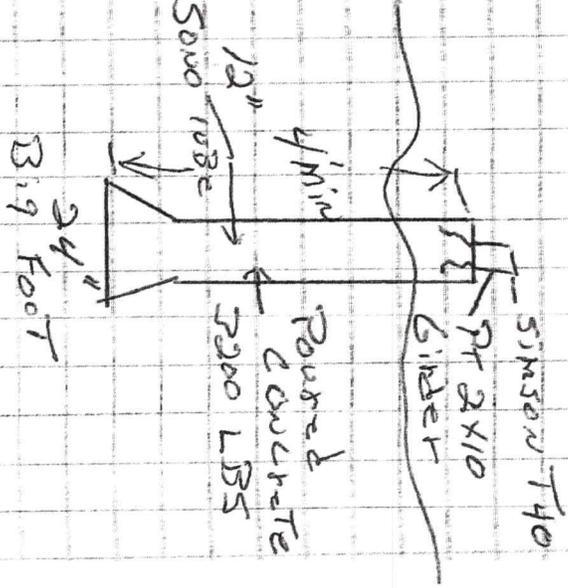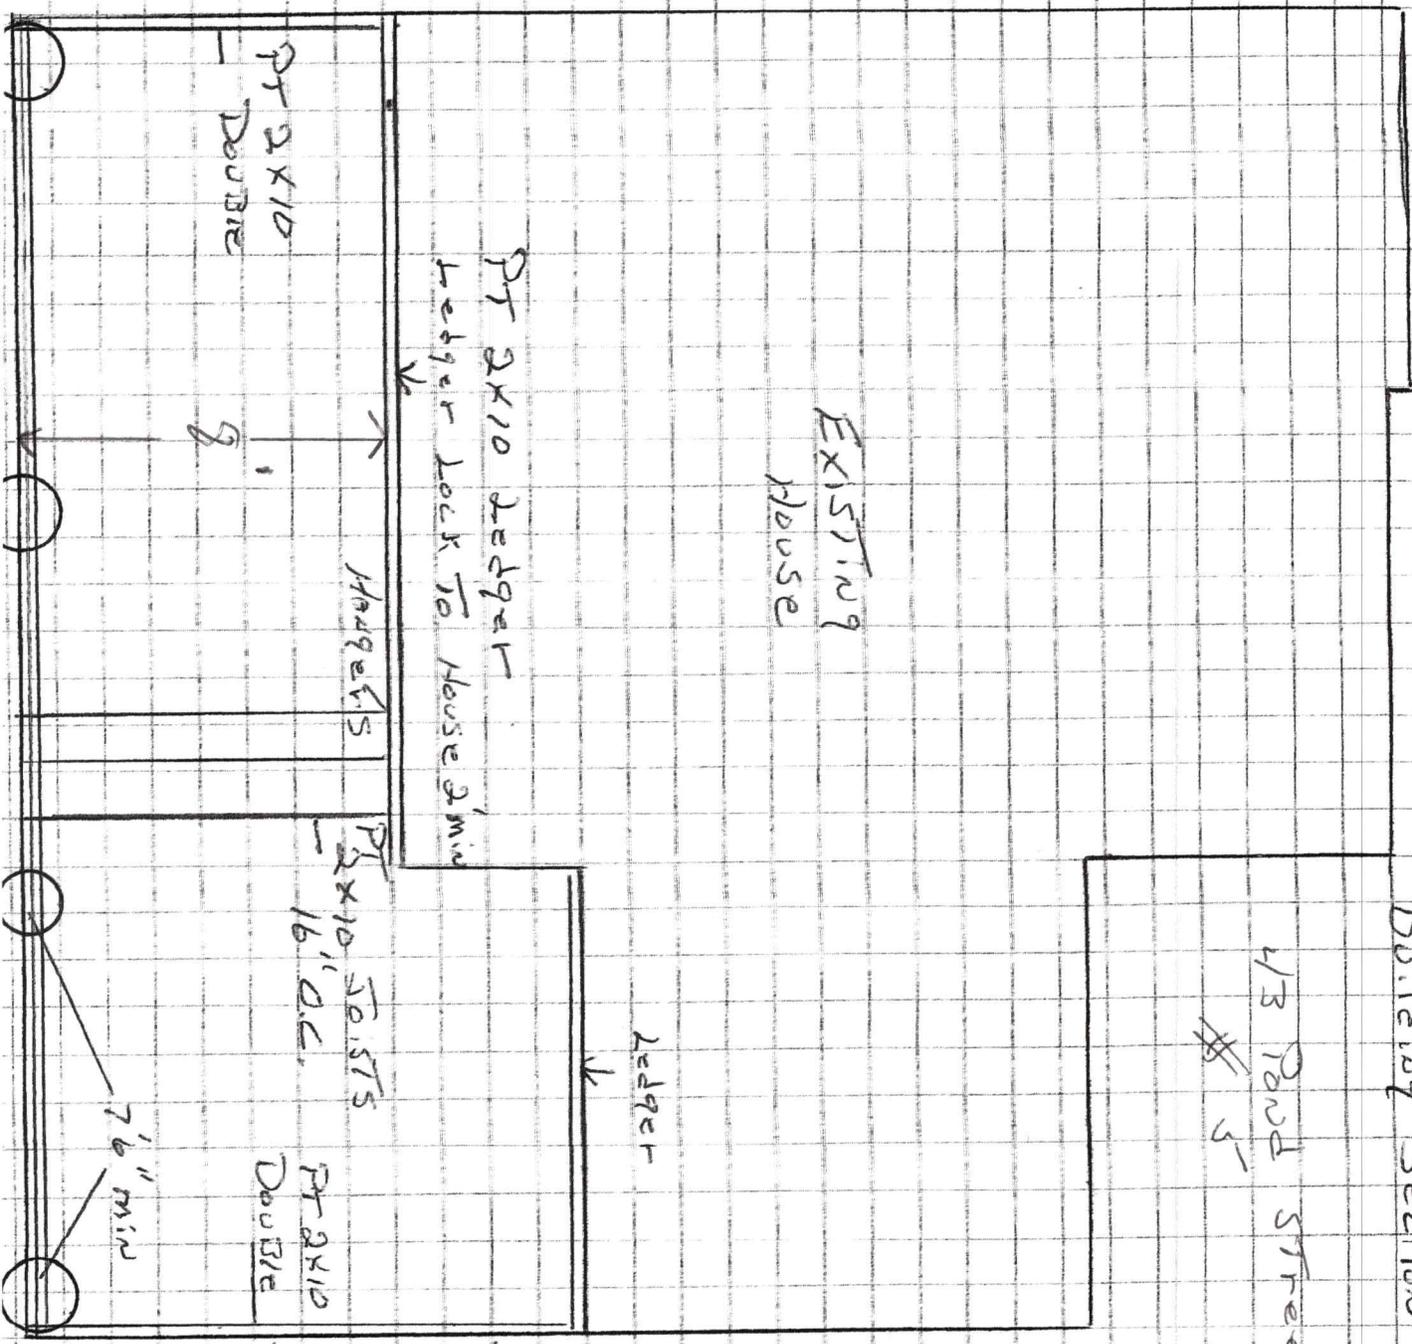

RIGHT View

Proposed Renovation
#5
1/3 Pond Street

Scale 1"=4'

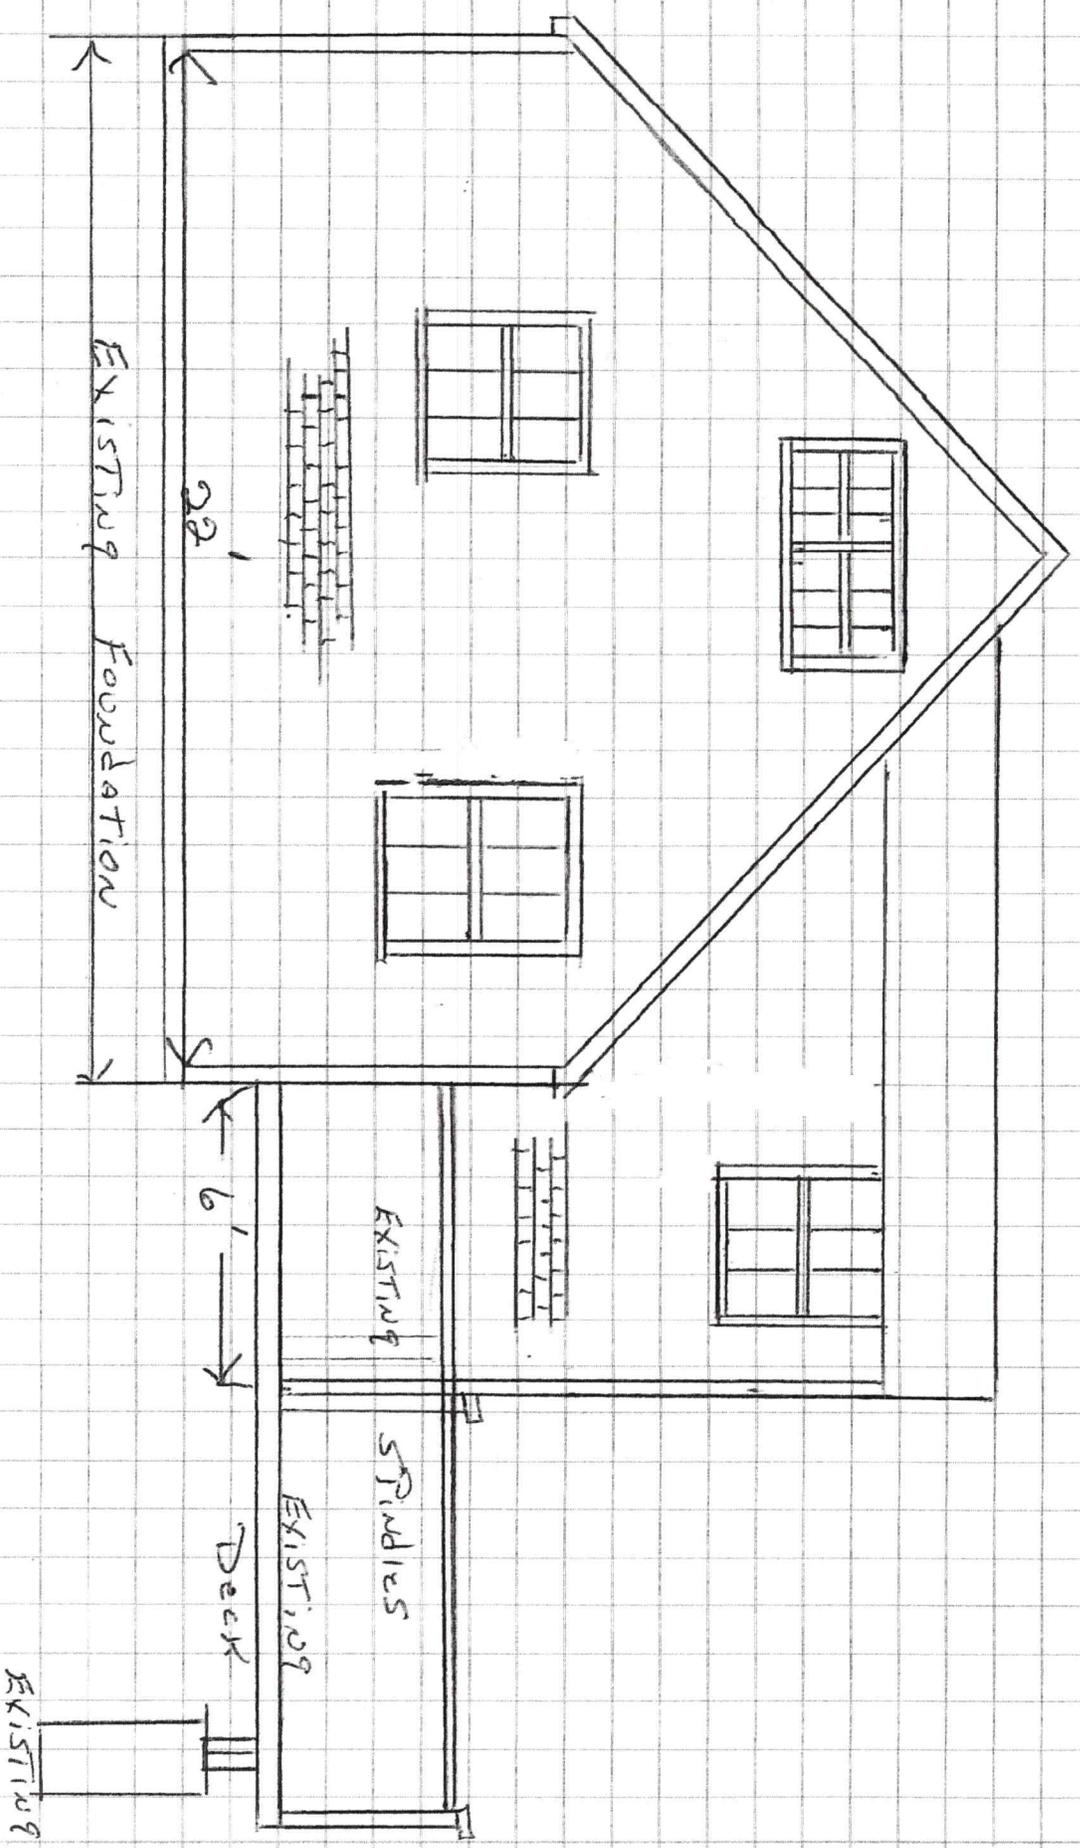


Proposed Addition
 Building Section
 Walls & Roof

Scale 1" = 4'

4/3 Post ST
 #5

LVL RIGGE

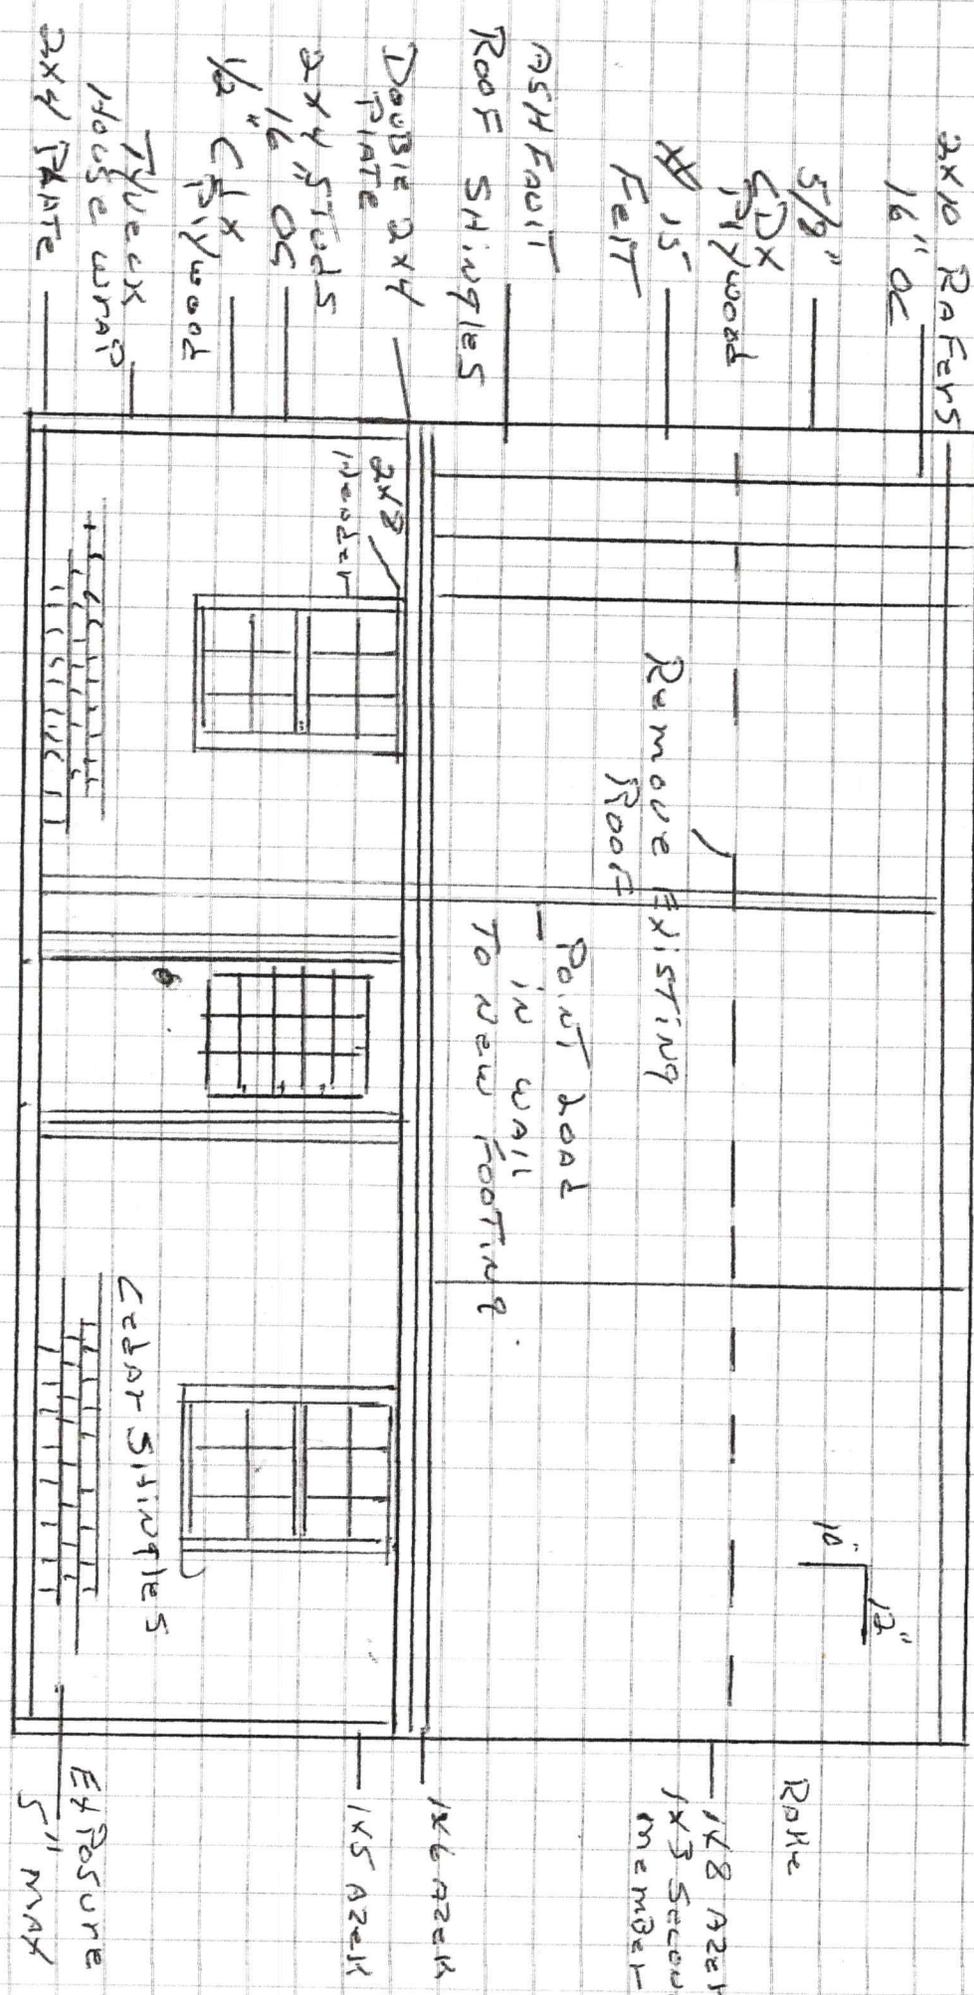

Front View

Left View

Proposed Additions
43 Road St #5

Scale 1" = 4'0"

