

Planning Submission Approval - 08.30.2025


# 852 Main St. Expansion

852 Main Street (Route 28)  
West Dennis, MA 02670



DRAWING INDEX	
DRAWING #	DRAWING NAME
G.1.1	COVER SHEET, LOCUS MAP, EXISTING PHOTOS AND ZONING / PROJECT AREA INFORMATION
G.1.2	EXTERIOR DETAIL AND FINISH
A.0.1	EXISTING FLOOR PLANS
A.0.2	EXISTING ELEVATIONS
A.1.0	FLOOR PLANS
A.1.1	FLOOR PLANS
A.1.2	FLOOR PLANS
A.1.3	FLOOR PLANS
A.2.1	ELEVATIONS
A.2.2	ELEVATIONS

1 Drawing Index

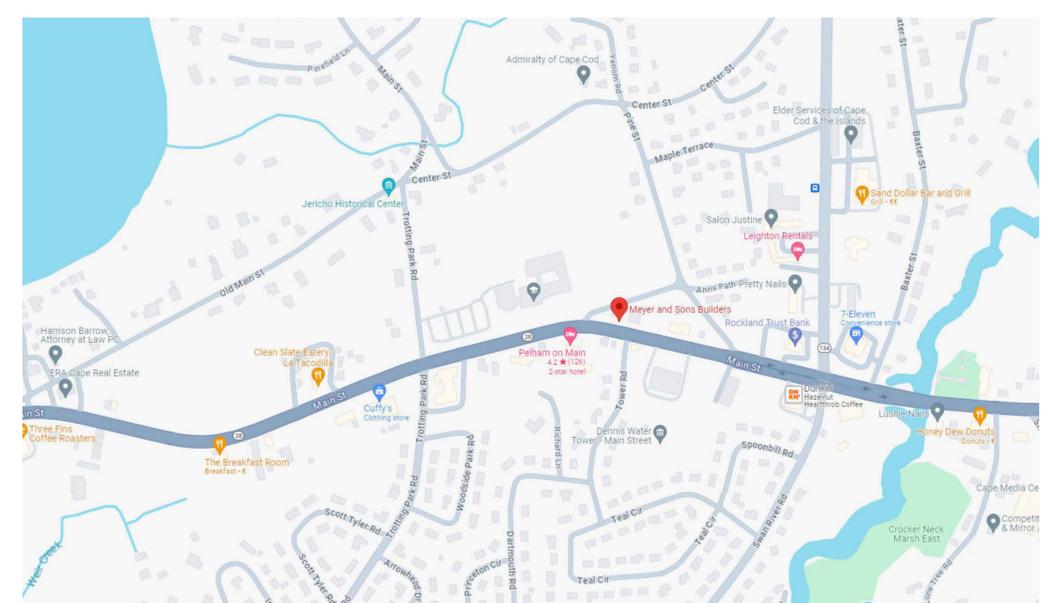

2 Locus Map



3 Existing Photos

Stamp & Signature



Revisions

Date	Revision



852 Main St. Expansion  
852 Main Street  
West Dennis, MA 02670

Cover Sheet

**G.1.1**

August 30, 2025



1 Detail & Finish Color at Window/Door Trim



2 Lap Siding



3 Cornice Detail at Addition

Stamp & Signature



Revisions

Date Revision

Date	Revision




852 Main St. Expansion  
852 Main Street  
West Dennis, MA 02670


EXTERIOR DETAIL  
AND FINISH

G.1.2


August 30, 2025

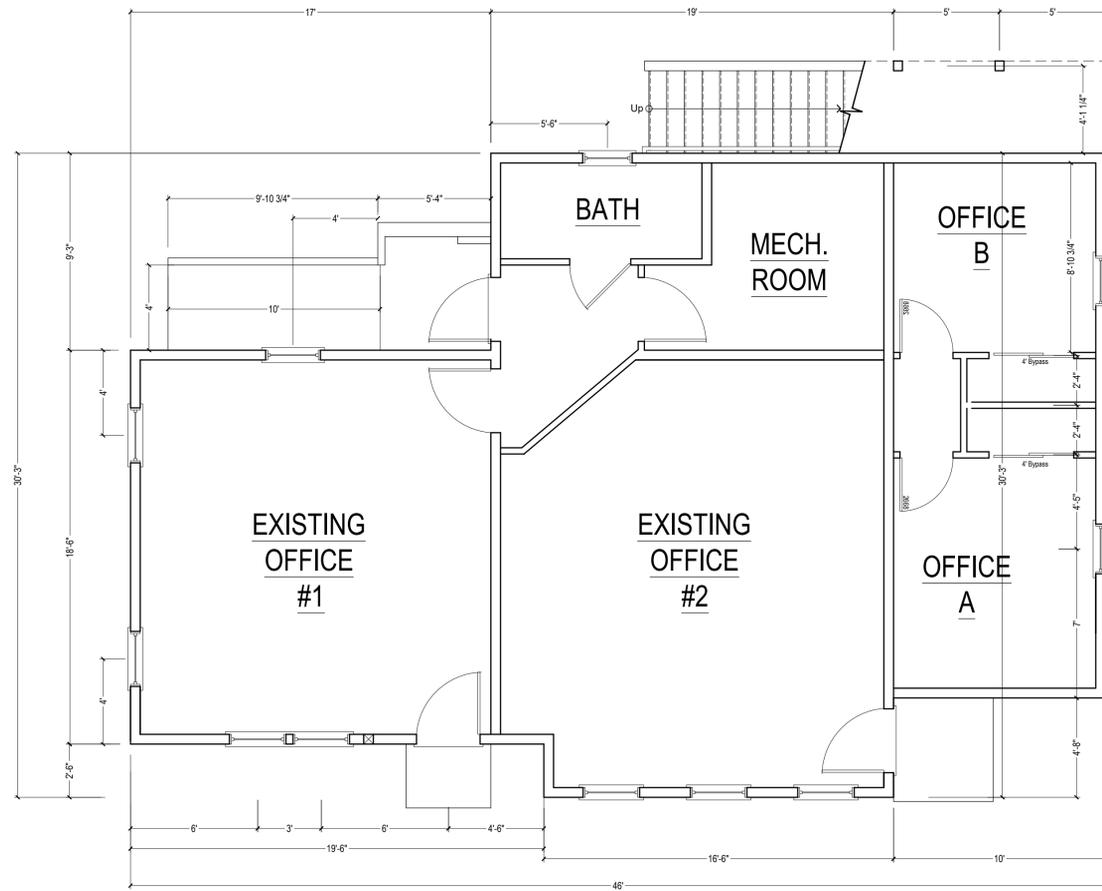

**1** Existing First Floor Plan  
1/4" = 1'-0"

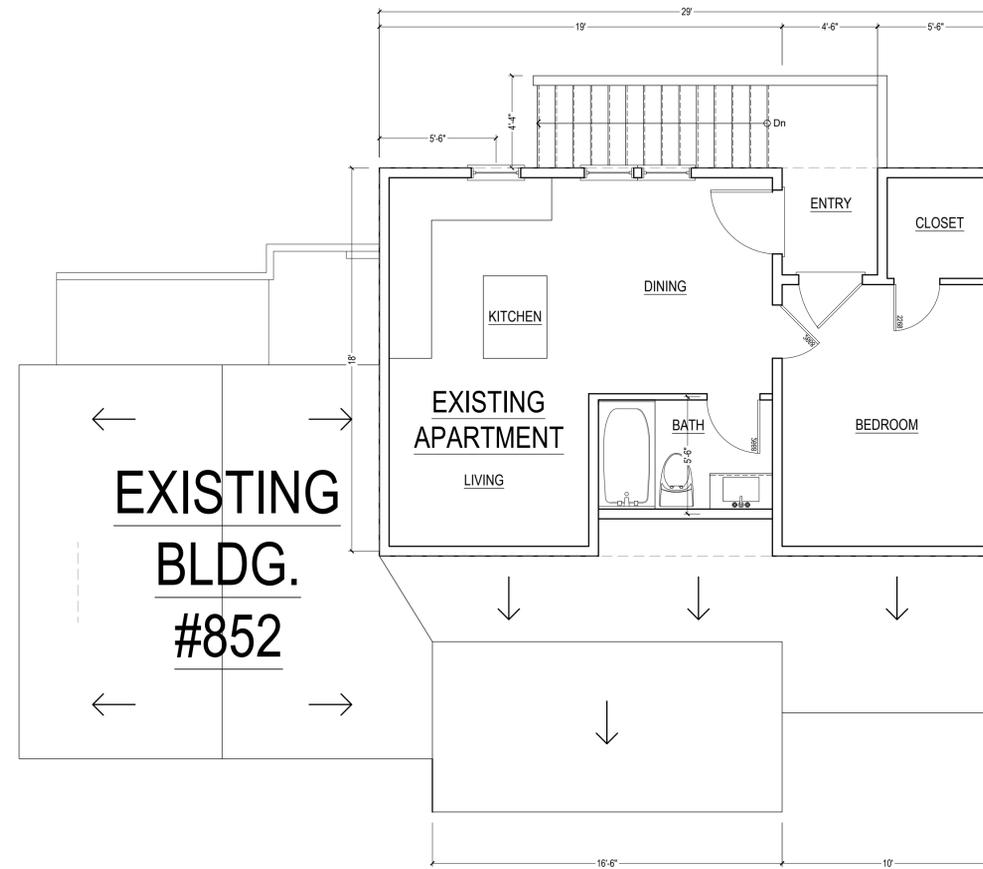

**2** Existing Second Floor Plan  
1/4" = 1'-0"

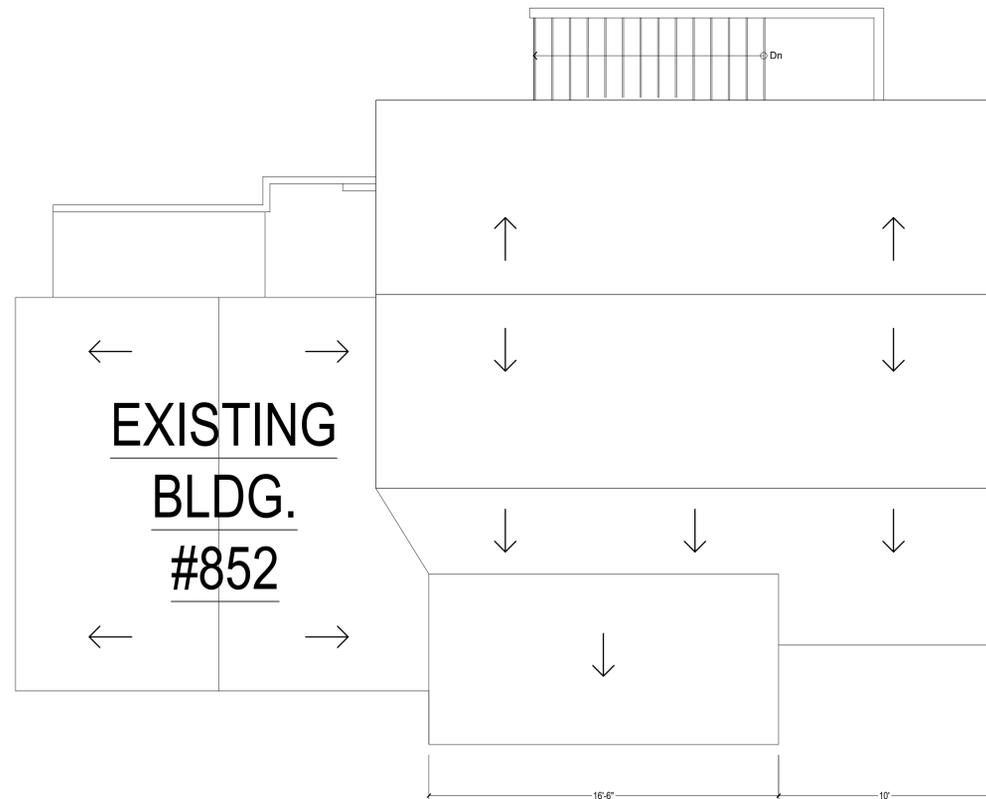

**3** Existing Roof Plan  
1/4" = 1'-0"

Stamp & Signature



Revisions

Date	Revision



852 Main St. Expansion  
852 Main Street  
West Dennis, MA 02670

**EXISTING  
FIRST  
FLOOR PLAN**

**A.0.1**

August 30, 2025


Planning Submission Approval - 08.30.2025



1 Existing South Elevation  
1/4" = 1'-0"



2 Existing North Elevation  
1/4" = 1'-0"

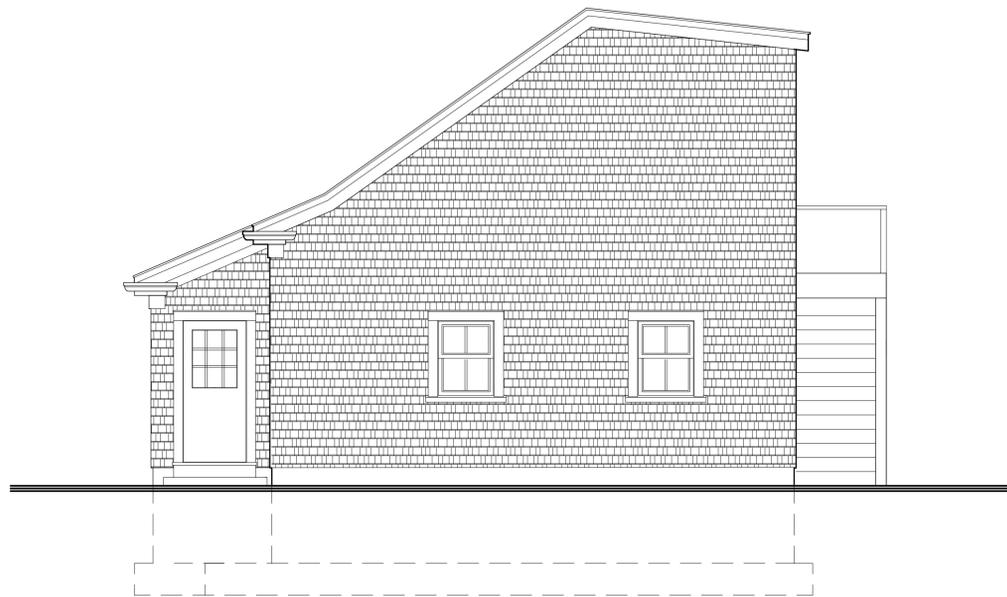

3 Existing East Elevation  
1/4" = 1'-0"



4 Existing West Elevation  
1/4" = 1'-0"

Stamp & Signature



Revisions

Date Revision



DESIGN • BUILD • RENOVATE • SEPTIC  
HOME WATCH • SOLAR • REAL ESTATE


508-362-2922

852 Main St. Expansion  
852 Main Street  
West Dennis, MA 02670

EXISTING  
ELEVATIONS

A.0.2

August 30, 2025

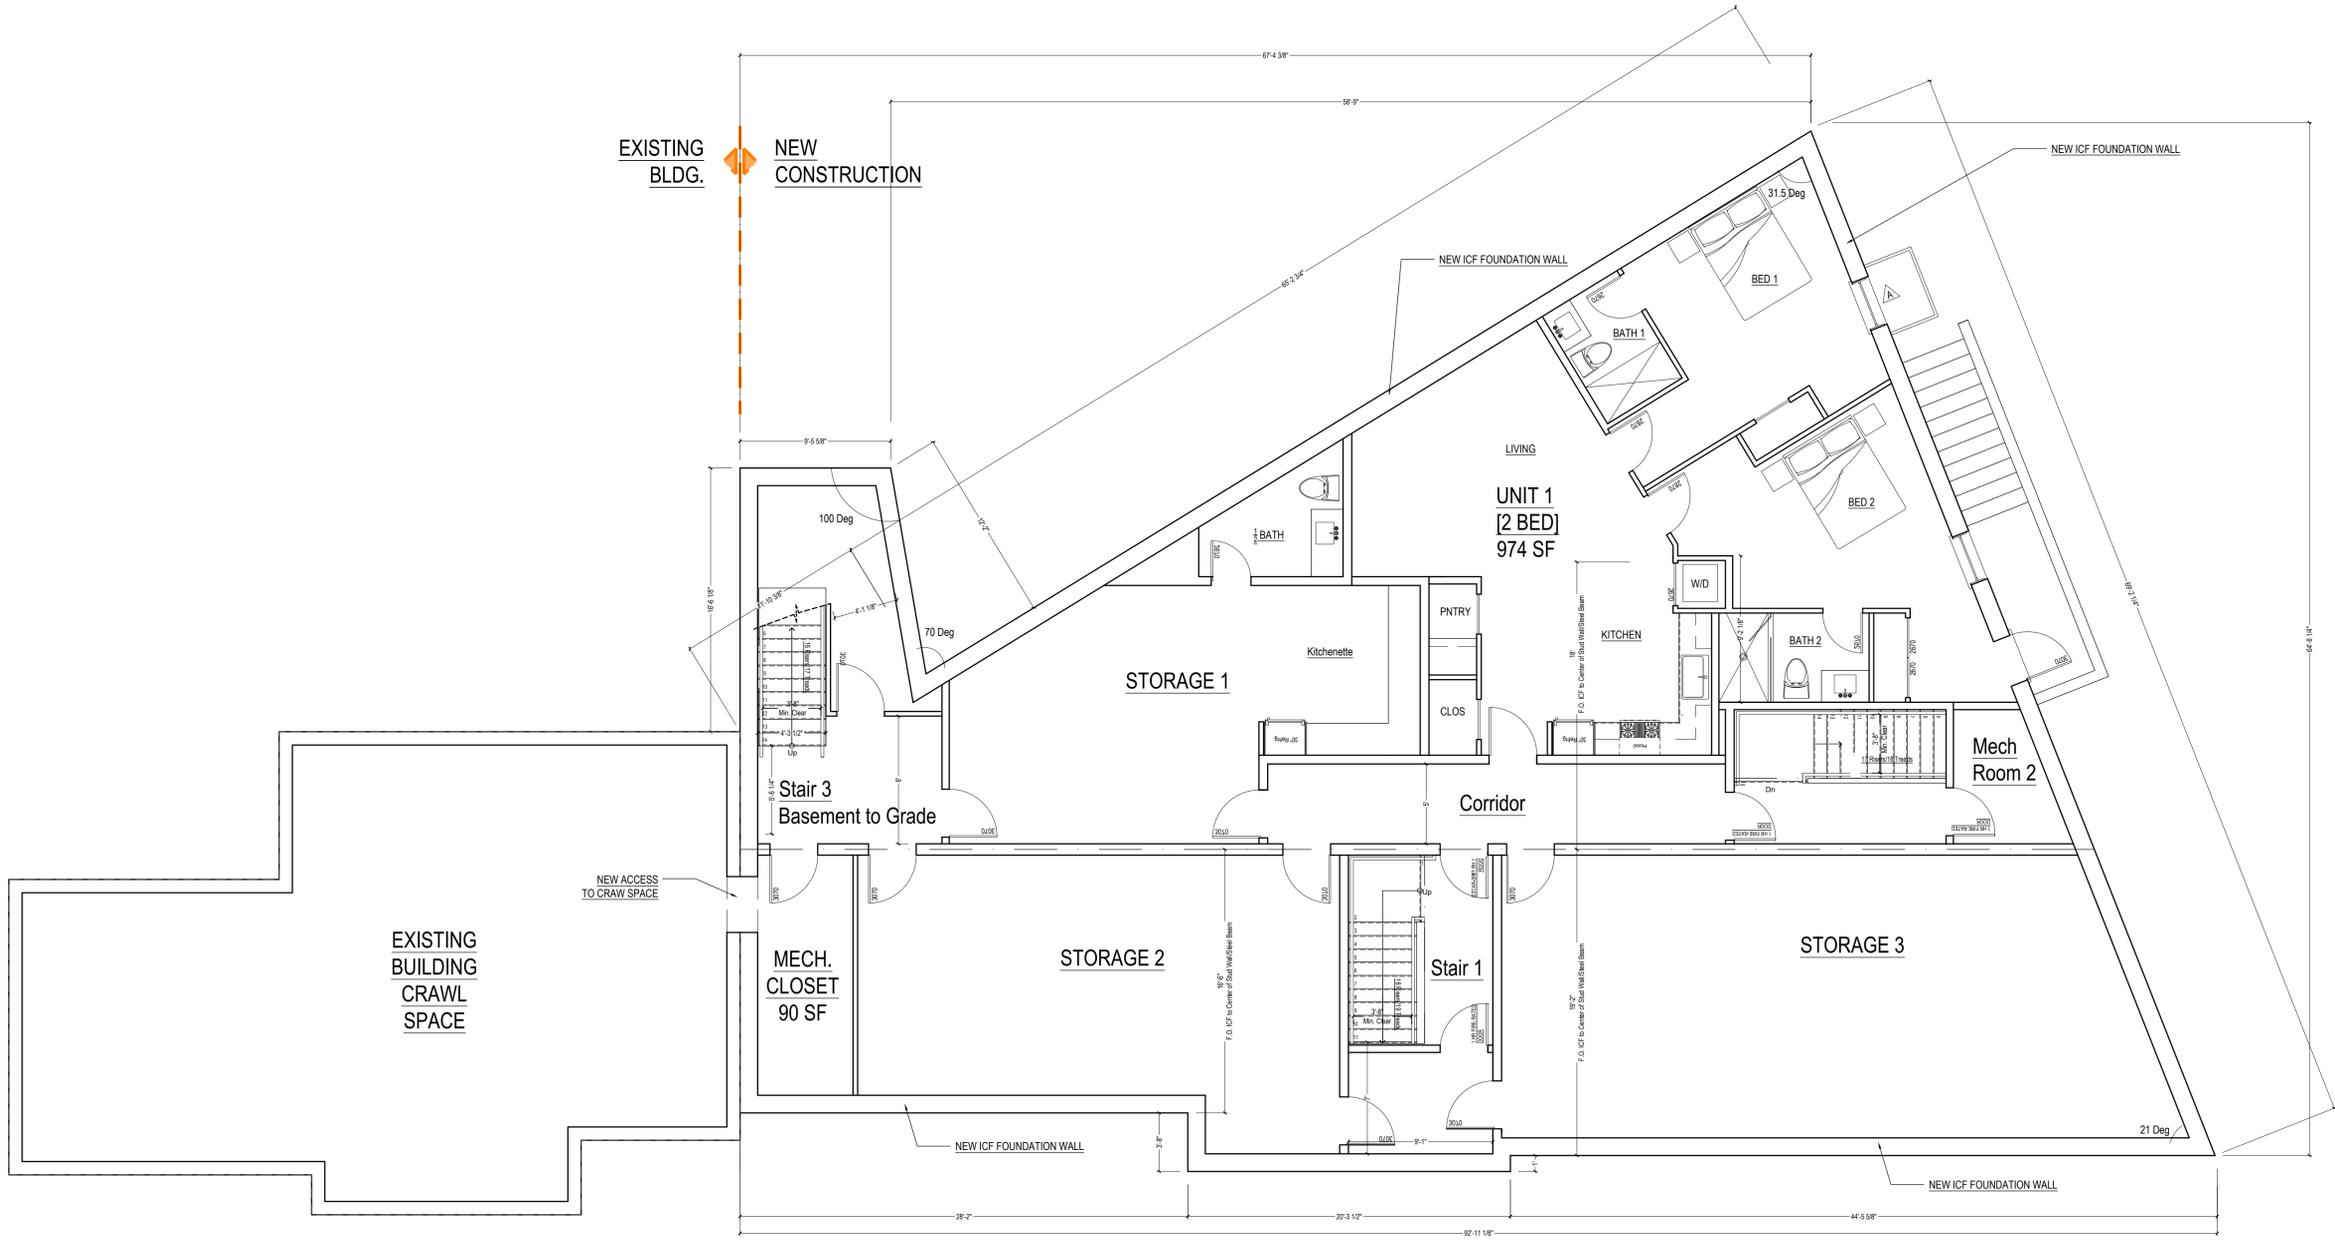

3719 TOTAL GROSS SQUARE FEET AT ADDITION - BASEMENT

1 Basement Plan  
3/16" = 1' - 0"

Stamp & Signature



Revisions

Date	Revision




852 Main St. Expansion  
852 Main Street  
West Dennis, MA 02670

Basement Plan

A.1.0

August 30, 2025

Planning Submission Approval - 08.30.2025

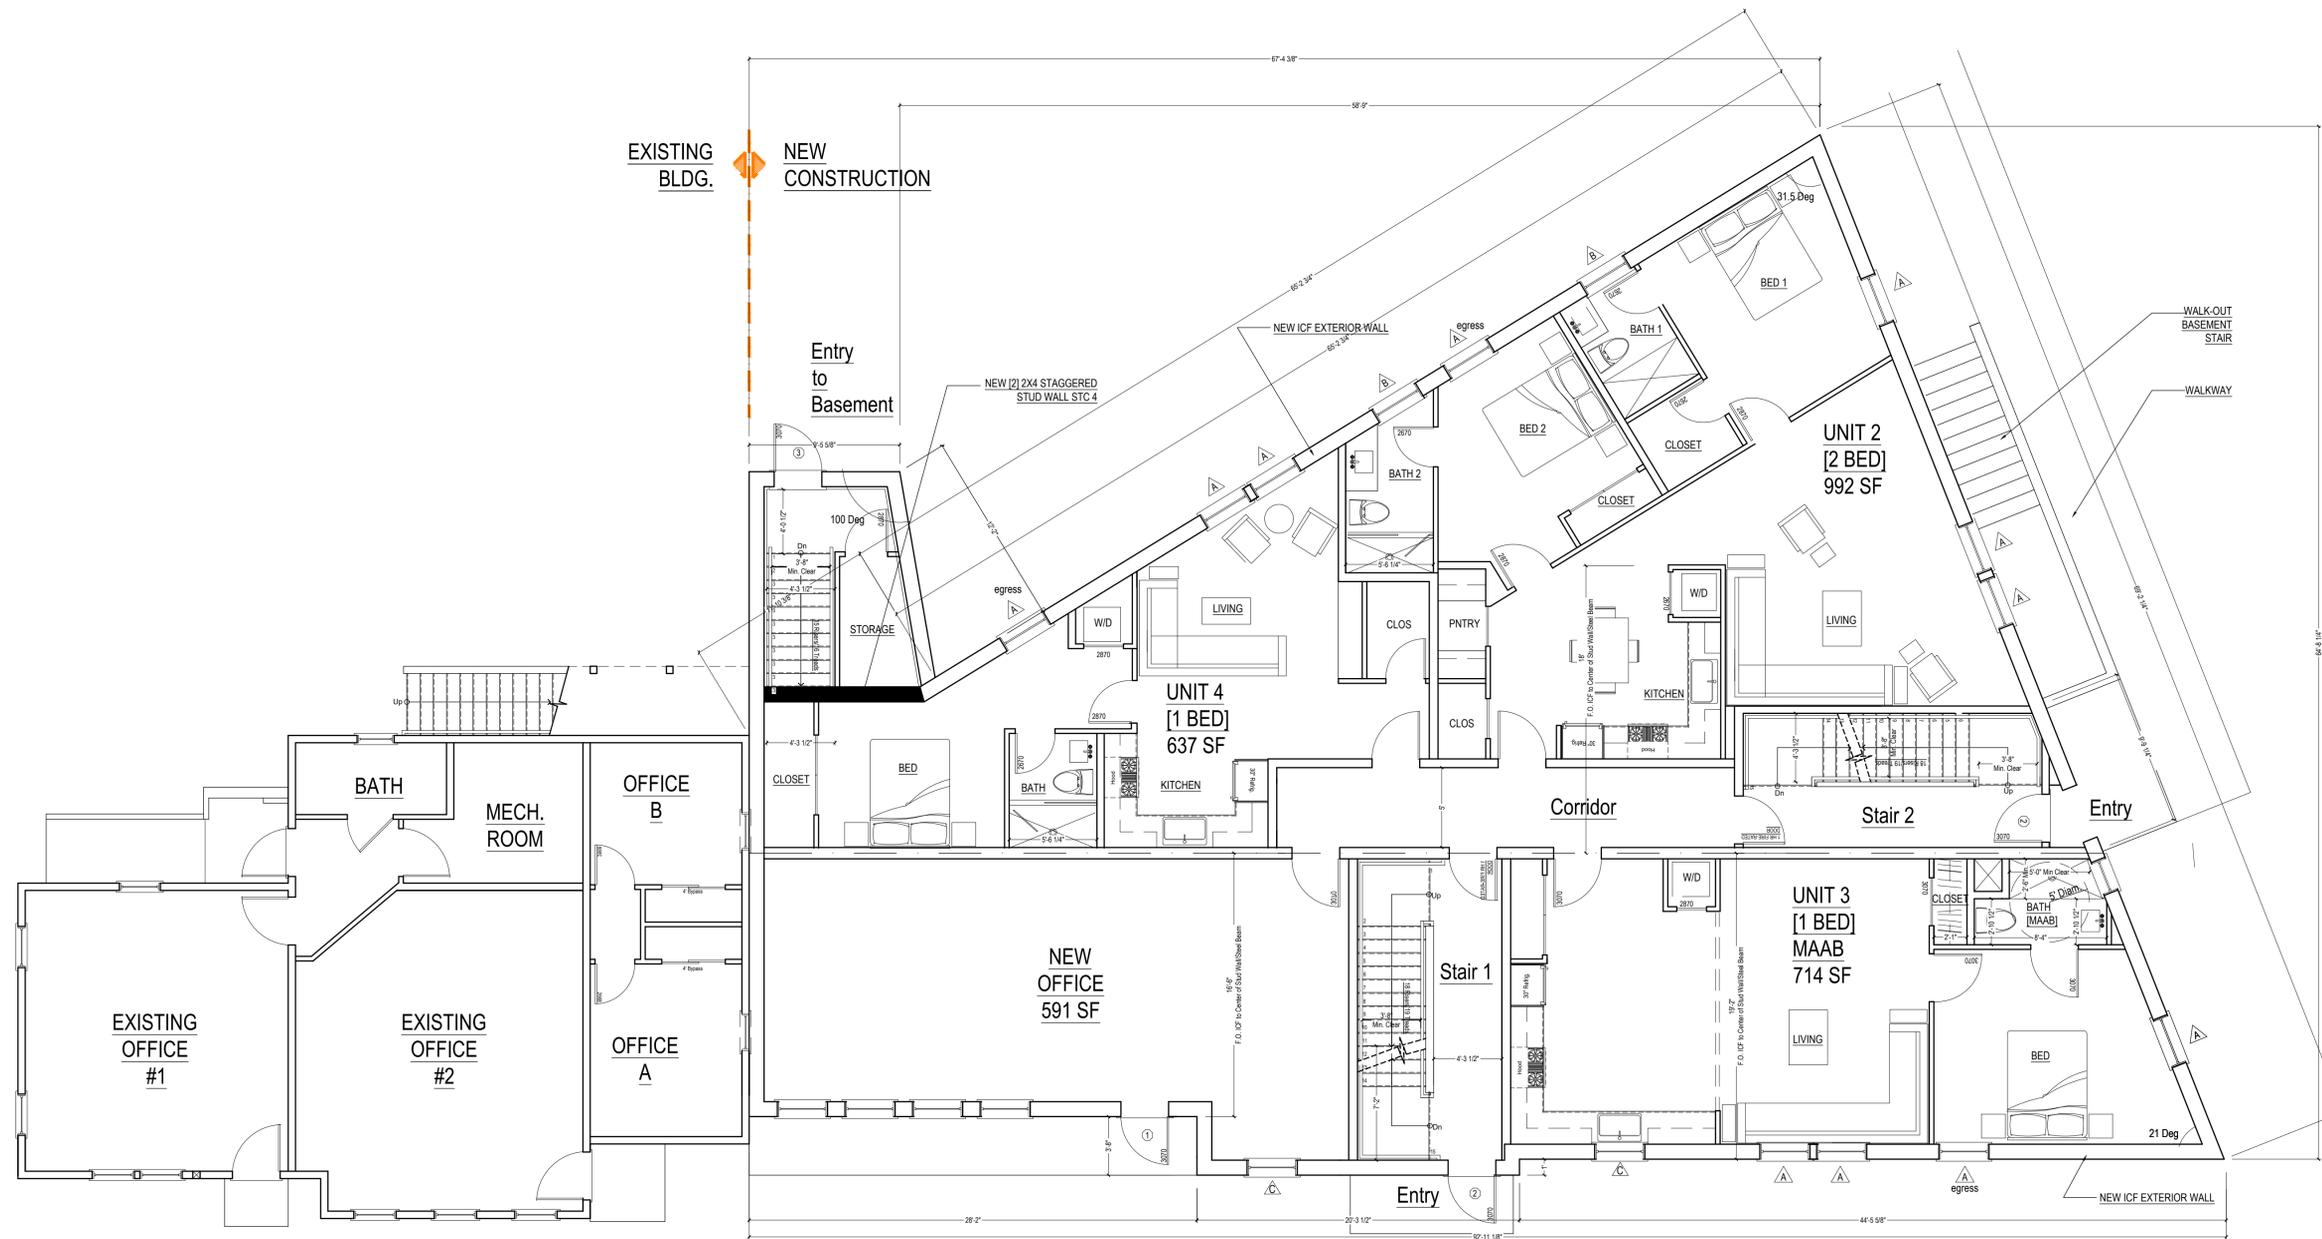

3733 TOTAL GROSS SQUARE FEET AT ADDITION - 1ST FLOOR

**1** First Floor Plan  
3/16" = 1' - 0"

Stamp & Signature



Revisions

Date	Revision




852 Main St. Expansion  
852 Main Street  
West Dennis, MA 02670

First Floor Plan

**A.1.1**

August 30, 2025

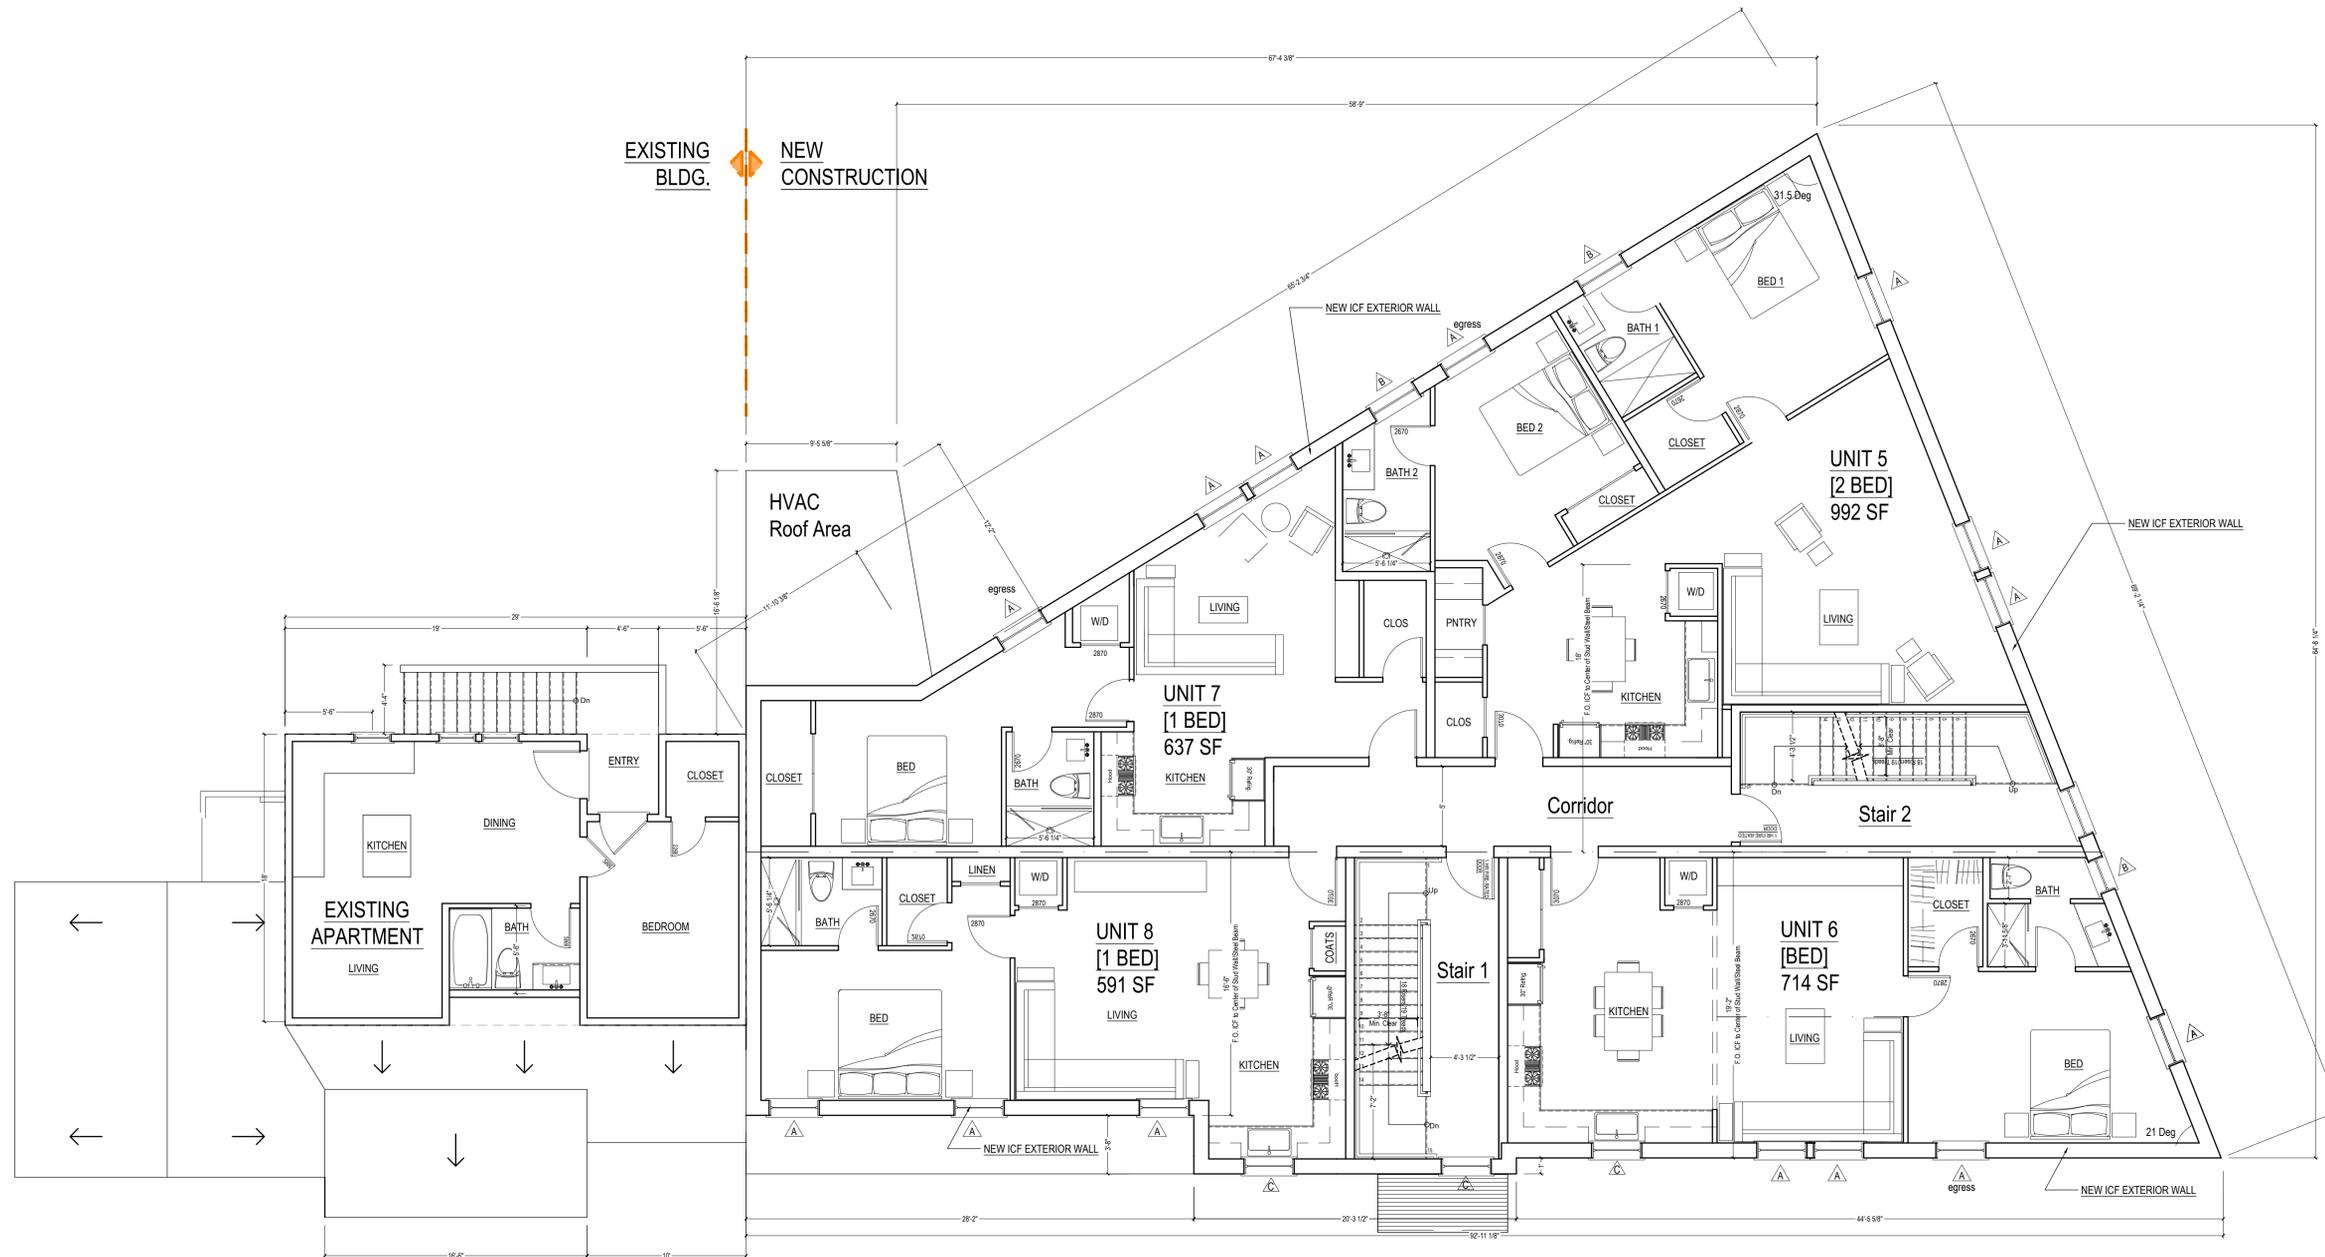

3619 TOTAL GROSS SQUARE FEET AT ADDITION - 2ND FLOOR

1 Second Floor Plan  
1/4" = 1'-0"

Stamp & Signature



Revisions

Date	Revision




852 Main St. Expansion  
852 Main Street  
West Dennis, MA 02670

Second Floor Plan

**A.1.2**

August 30, 2025

Planning Submission Approval - 08.30.2025

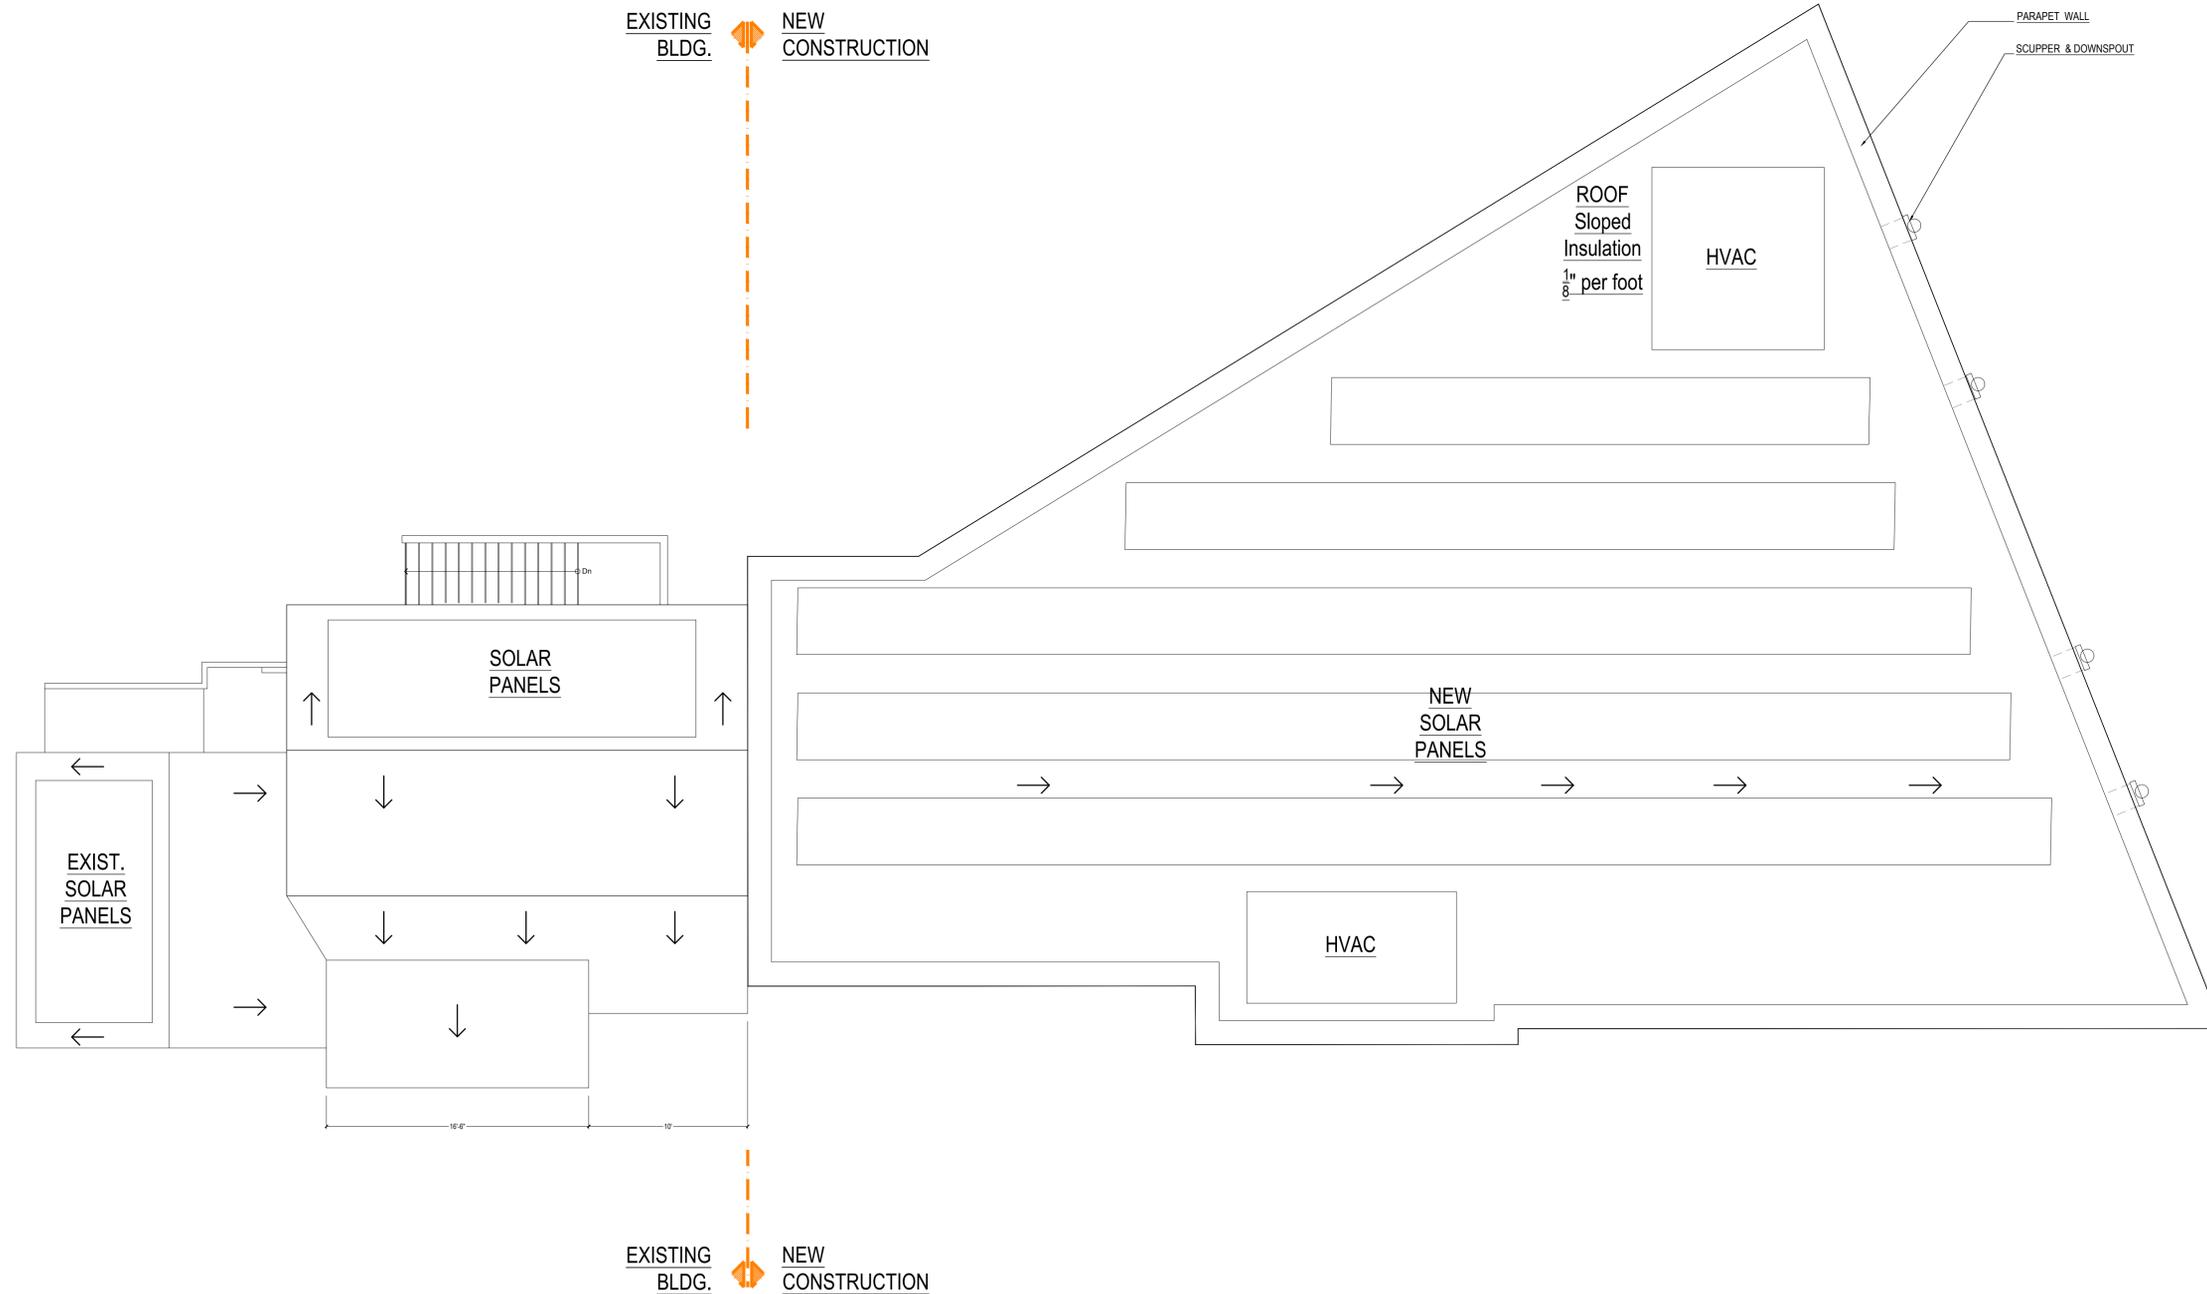

1 Roof Plan  
3/16" = 1' - 0"

Stamp & Signature



Revisions

Date Revision

Date	Revision




852 Main St. Expansion  
852 Main Street  
West Dennis, MA 02670

Roof Plan

**A.1.3**


August 30, 2025

Planning Submission Approval - 08.30.2025

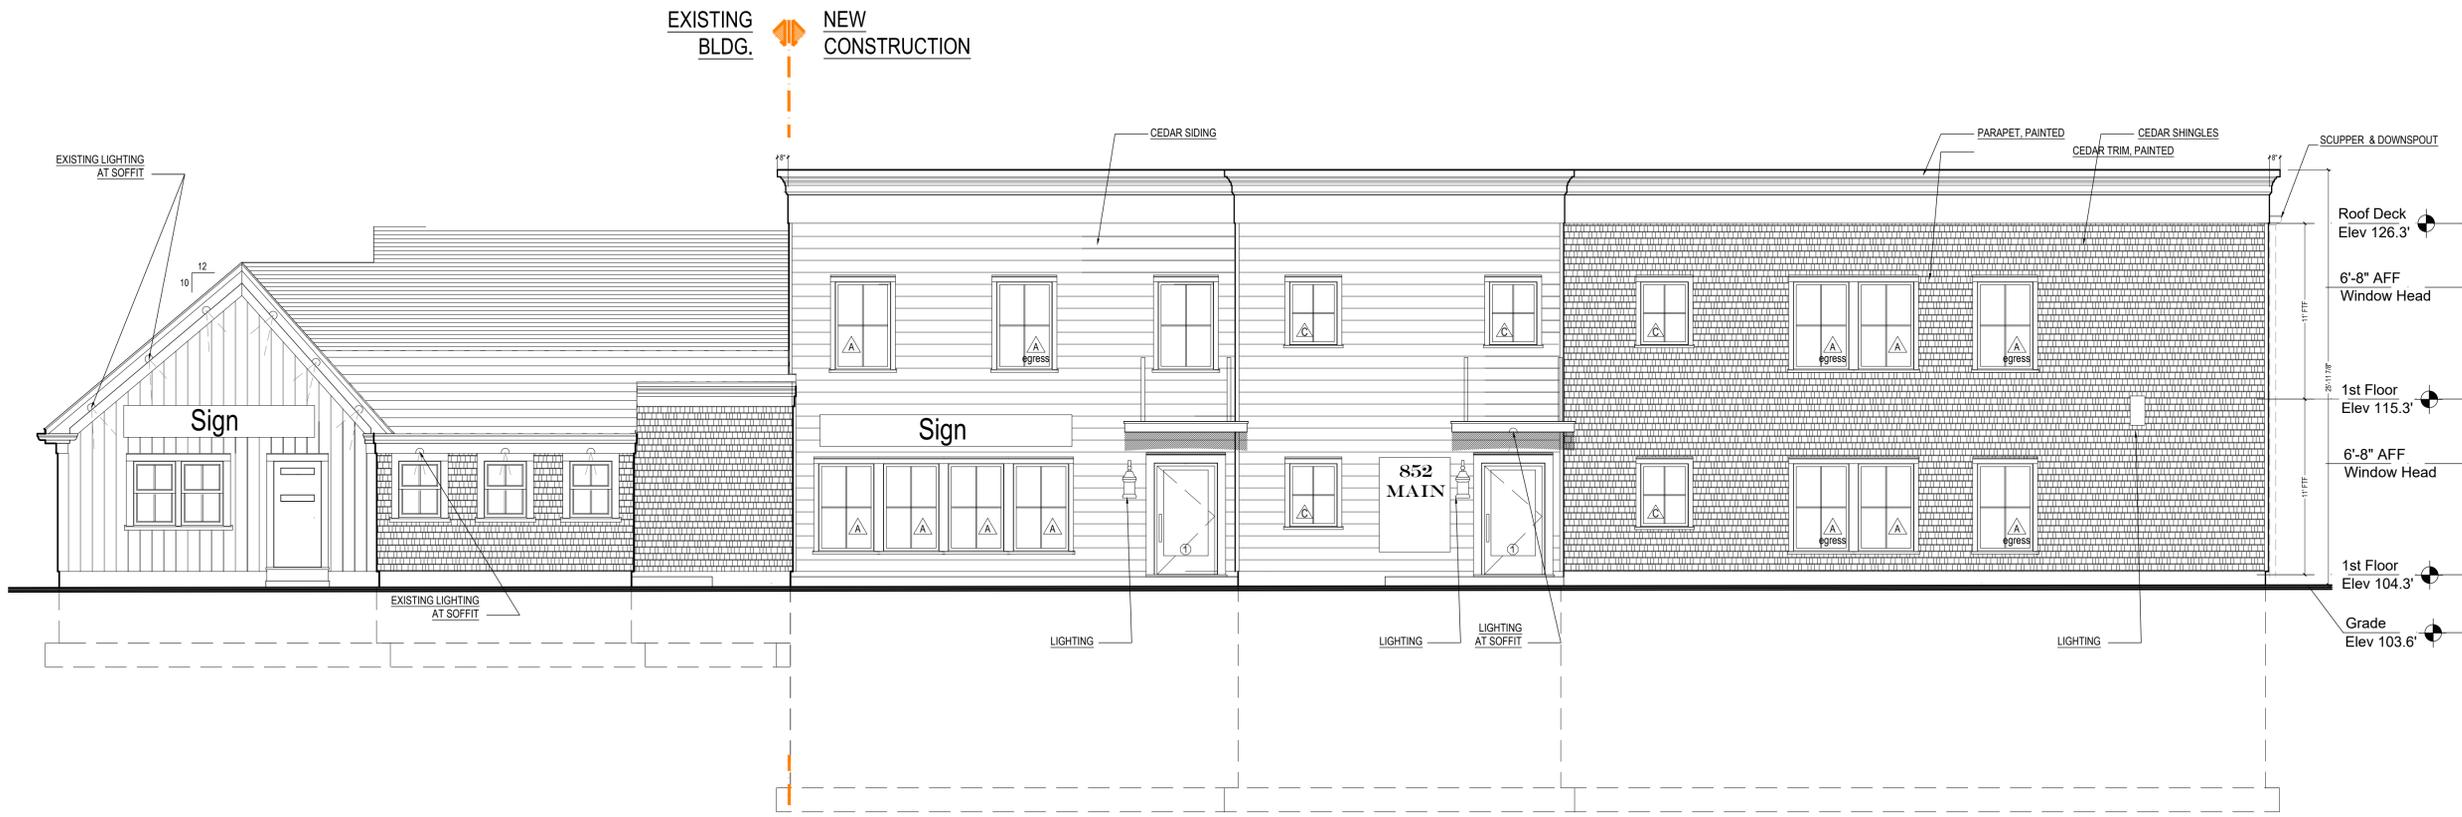

**1** South [Front] Elevation  
1/4" = 1'-0"

EXISTING BLDG. NEW CONSTRUCTION

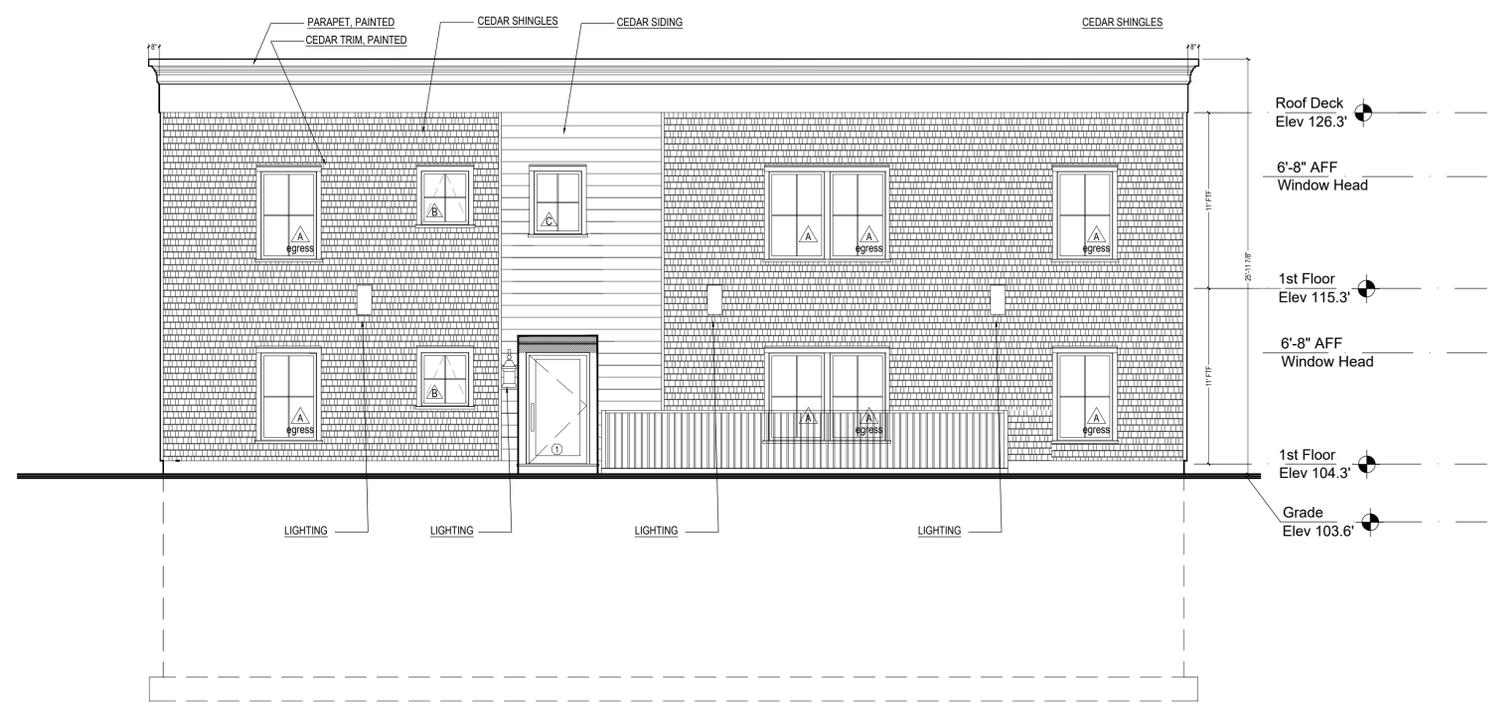

**2** East Elevation  
1/4" = 1'-0"

Stamp & Signature



Revisions

Date	Revision



852 Main St. Expansion  
852 Main Street  
West Dennis, MA 02670

Elevations

**A.2.1**

August 30, 2025

Planning Submission Approval - 08.30.2025



Stamp & Signature



Revisions

Date	Revision



852 Main St. Expansion  
852 Main Street  
West Dennis, MA 02670

Elevations

**A.2.2**

August 30, 2025