



A.M.P.M DESIGN

CUSTOM BUILDING DESIGN
www.ampm.design
508-400-6093
amandac@ampm.design

CONSULTANTS

THESE PLANS ARE NOT TO BE USED FOR PERMITTING OR CONSTRUCTION PURPOSES UNLESS MARKED AS "PERMIT SET" OR "CONSTRUCTION SET"

©2025 A.M.P.M DESIGN. THE DRAWINGS AND ALL OF THE IDEAS, ARRANGEMENTS, DESIGNS AND PLANS INDICATED THEREON OR REPRESENTED THEREBY ARE OWNED BY AND REMAIN THE PROPERTY OF A.M.P.M DESIGN. NO PART THEREOF SHALL BE UTILIZED BY ANY PERSON, EXCEPT WITH SPECIFIC WRITTEN PERMISSION OF THE FIRM A.M.P.M DESIGN

PREVITE

42 S. VILLAGE ROAD
WEST DENNIS
MA


07.10.2025	REVIEW
07.15.2025	REVIEW
11.15.2025	REVIEW
01.06.2026	
01.14.2026	

PROJECT NO: Project No.
MODEL FILE:
42 S. Village Road- DD6.pln
DRAWN BY: CAD Technician Full Name
COPYRIGHT:


SHEET TITLE

First Floor Plan-
OPTION1


A-109

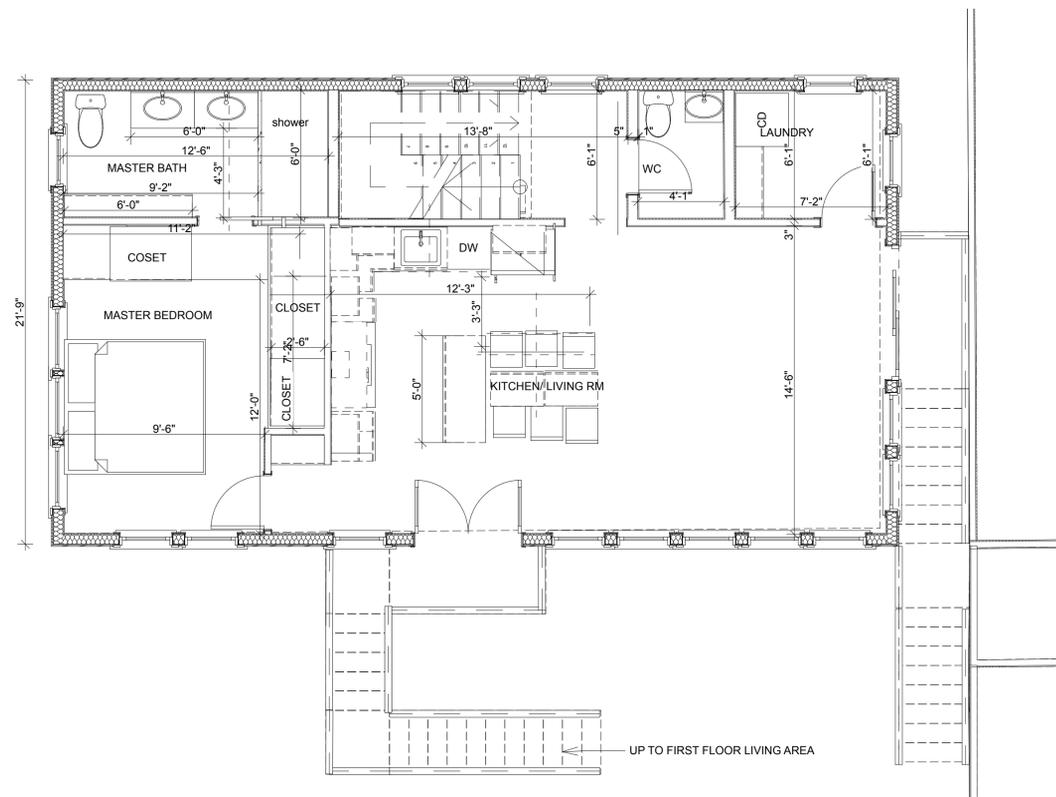


2 First Floor Plan
SCALE: 1/4" = 1'-0"

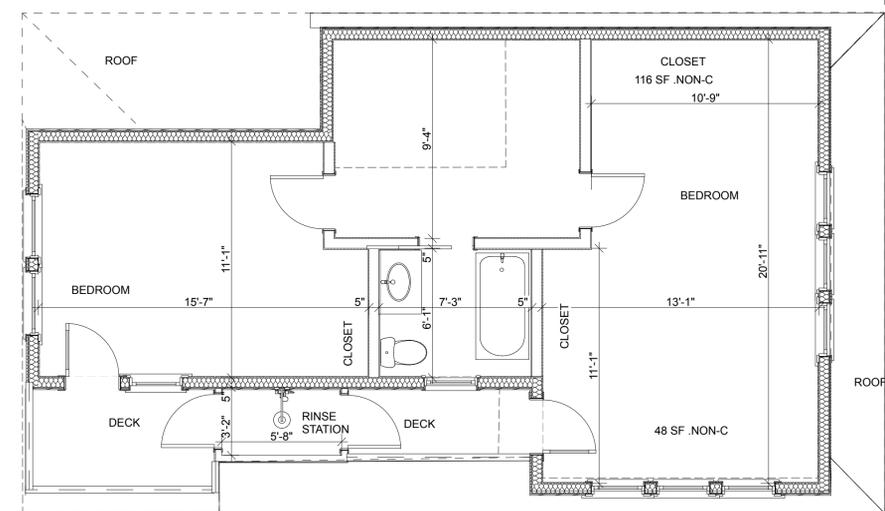

3 Second Floor Plan
SCALE: 1/4" = 1'-0"

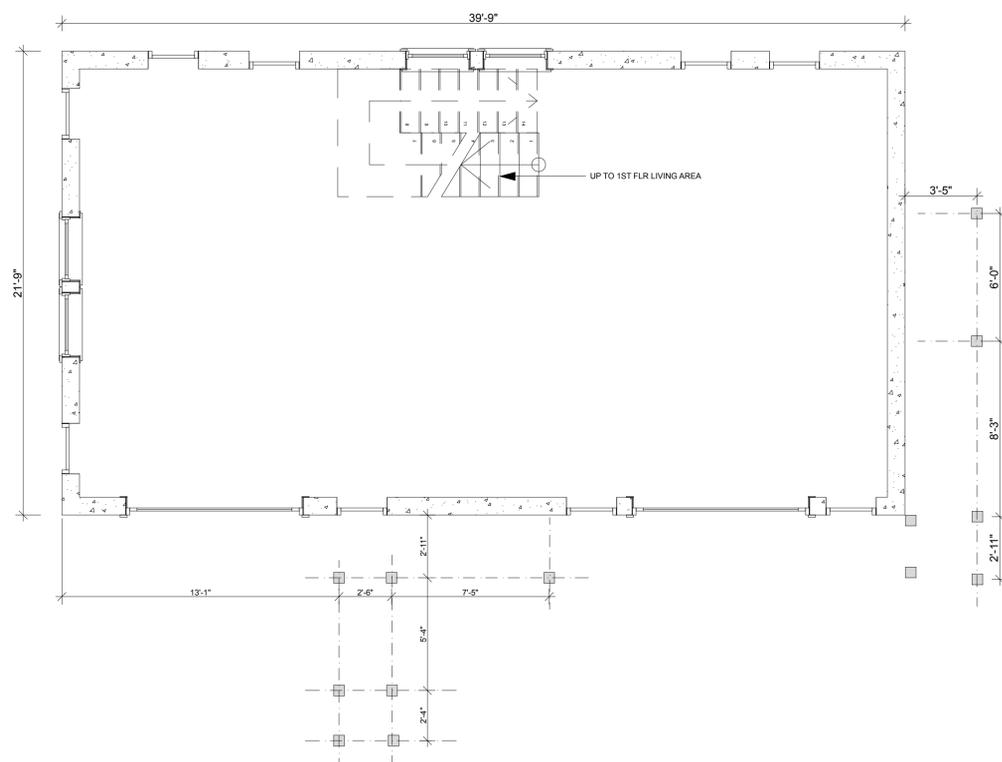

1 FOUNDATION
SCALE: 1/4" = 1'-0"

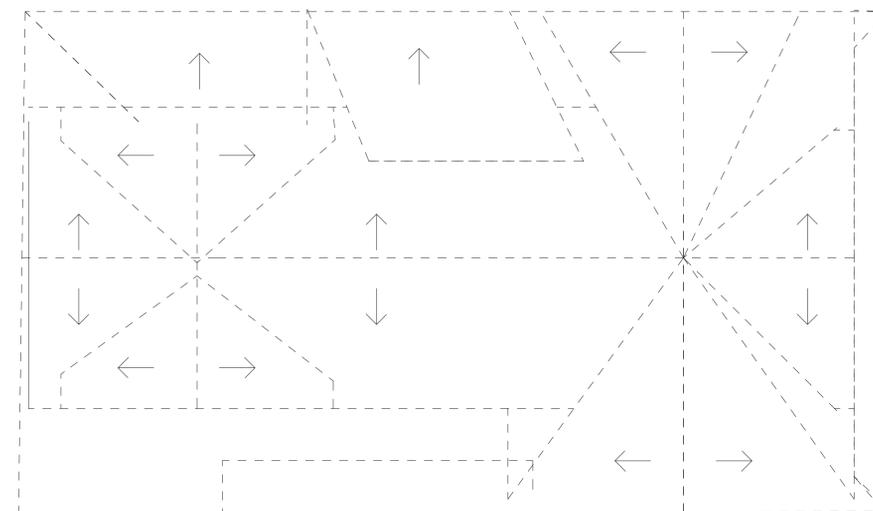

4 ROOF
SCALE: 1/4" = 1'-0"