


EXISTING CONDITIONS

PROPOSED ADDITION IN THE
NON-CONFORMING AREA WITHIN SETBACK:
41 SQ.FT.± - 23.43% INCREASE <40%

NON-CONFORMING AREA
WITHIN SETBACK: 175 SQ.FT.±

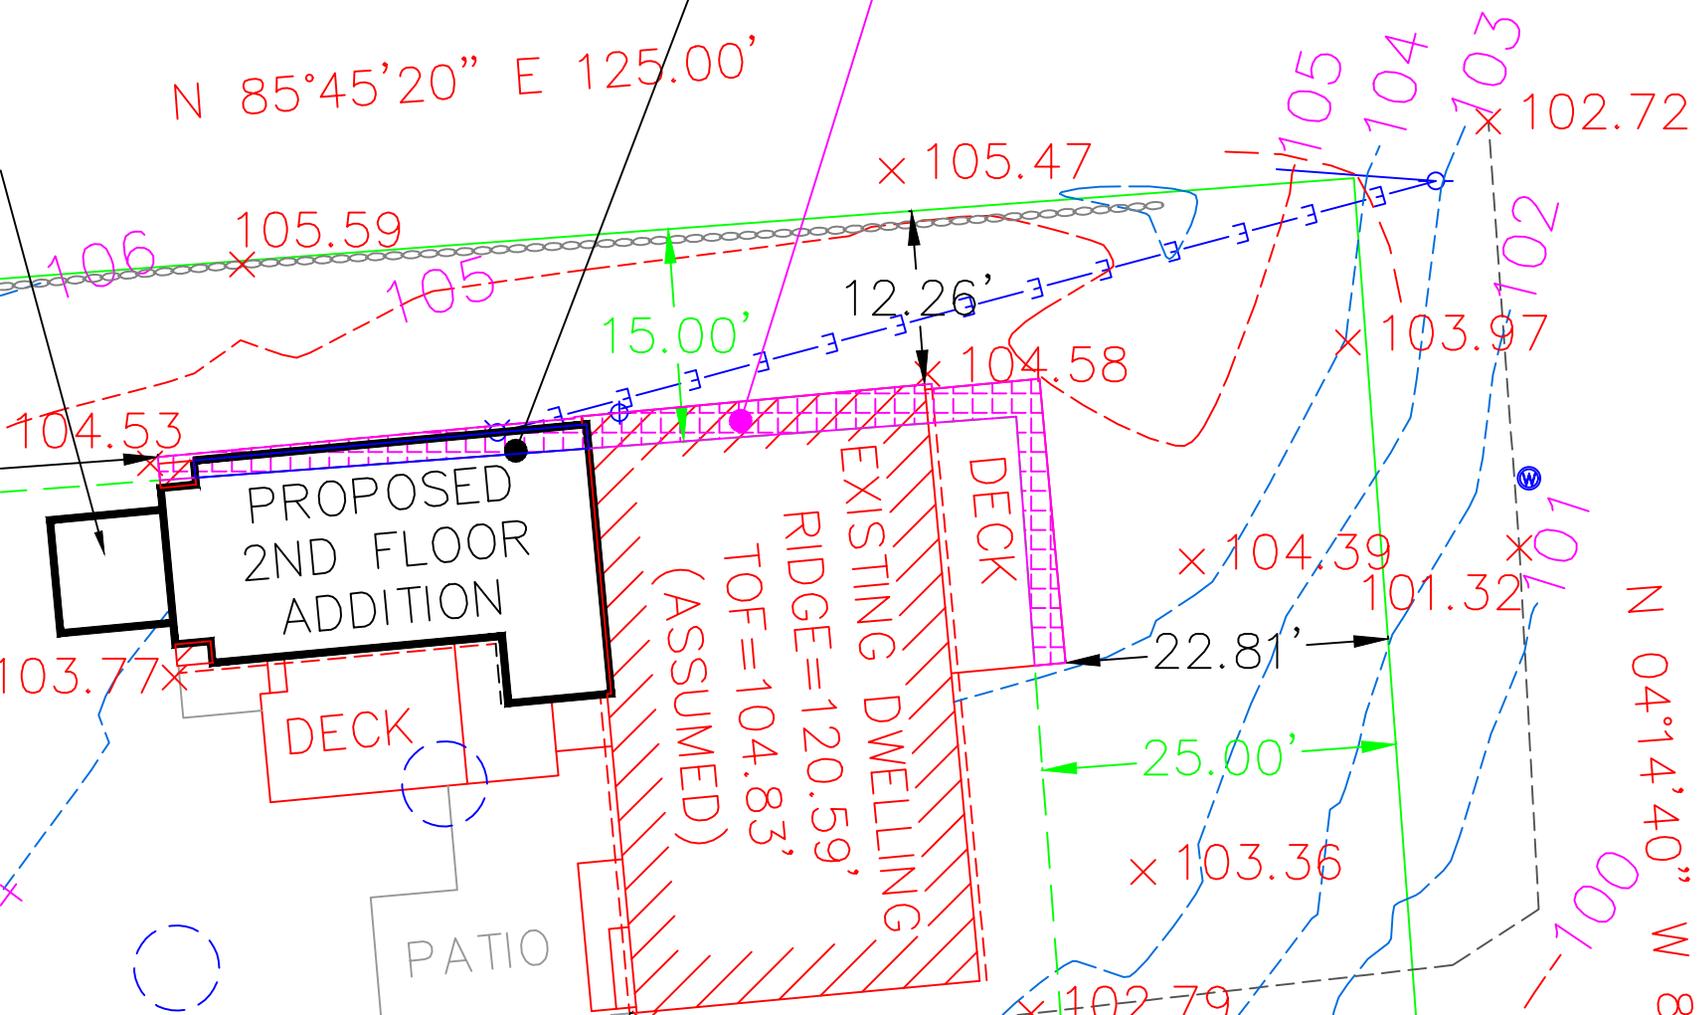

WEST WIND PRIVATE
40' WIDE - PRIVATE