

PROFILE A-A



SCALE: 1" = 10'
MLW = 0

PLAN ACCOMPANYING PETITION OF
 THOMAS A. ROCKWELL, TRUSTEE, NO NAME TRUST 2025
 TO CONSTRUCT AND MAINTAIN A PILE-SUPPORTED
 LANDING, RAMP, WITH PILE ANCHORED FLOATS
 IN
 STRIPER LAGOON (WEIR CREEK)
 AT
 18 HARBOR WAY, WEST DENNIS, MA


APRIL 1, 2025

SCALE - AS NOTED

PREPARED BY
 CAPE COD ENGINEERING, INC.
 ROBERT M. PERRY, PE
 P.O. BOX 1517
 EAST DENNIS, MA 02641
 TEL - 508-385-1445

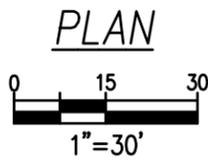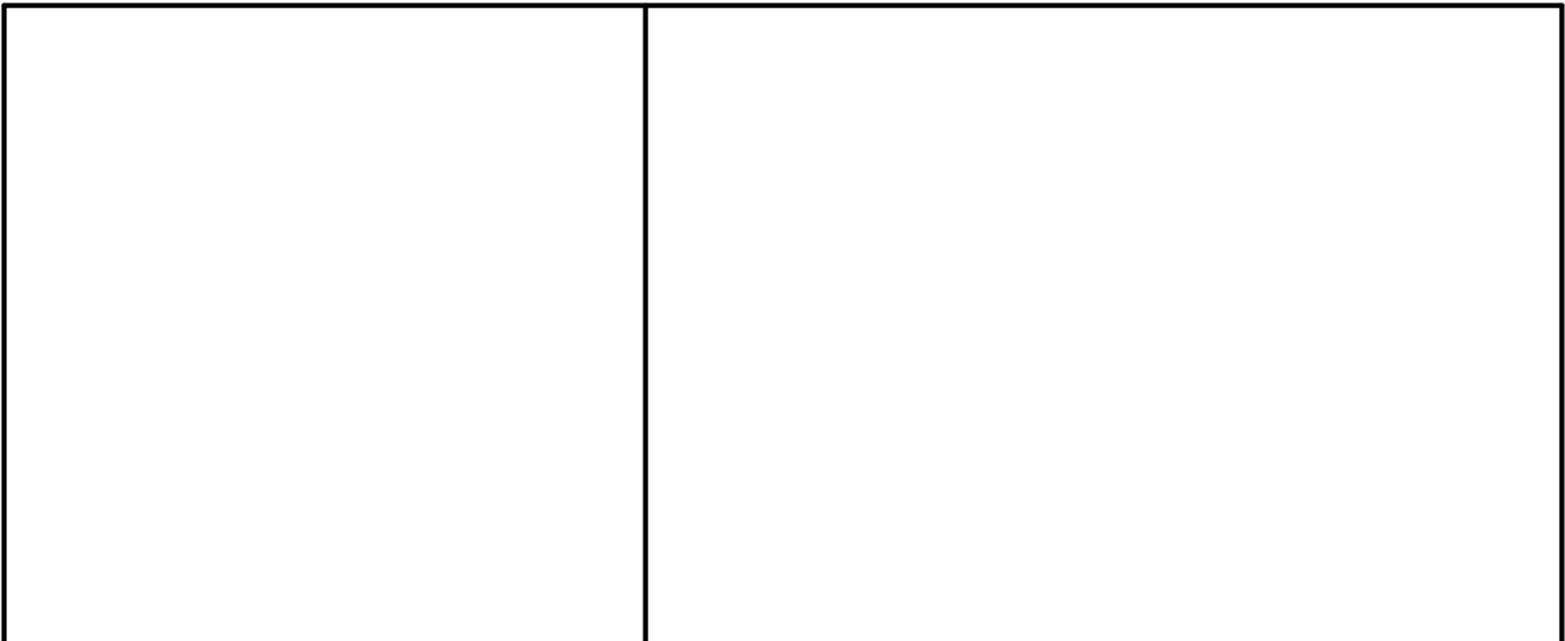

NOTE: SHEET 3 SHOWS MASS GIS GENERATED NONJURISDICTIONAL HHTL TRACE LINES AS REFERENCED TO MA DEP JURISDICTIONAL DETERMINATION NO. WW04-000022, DATED JUNE 23, 2023

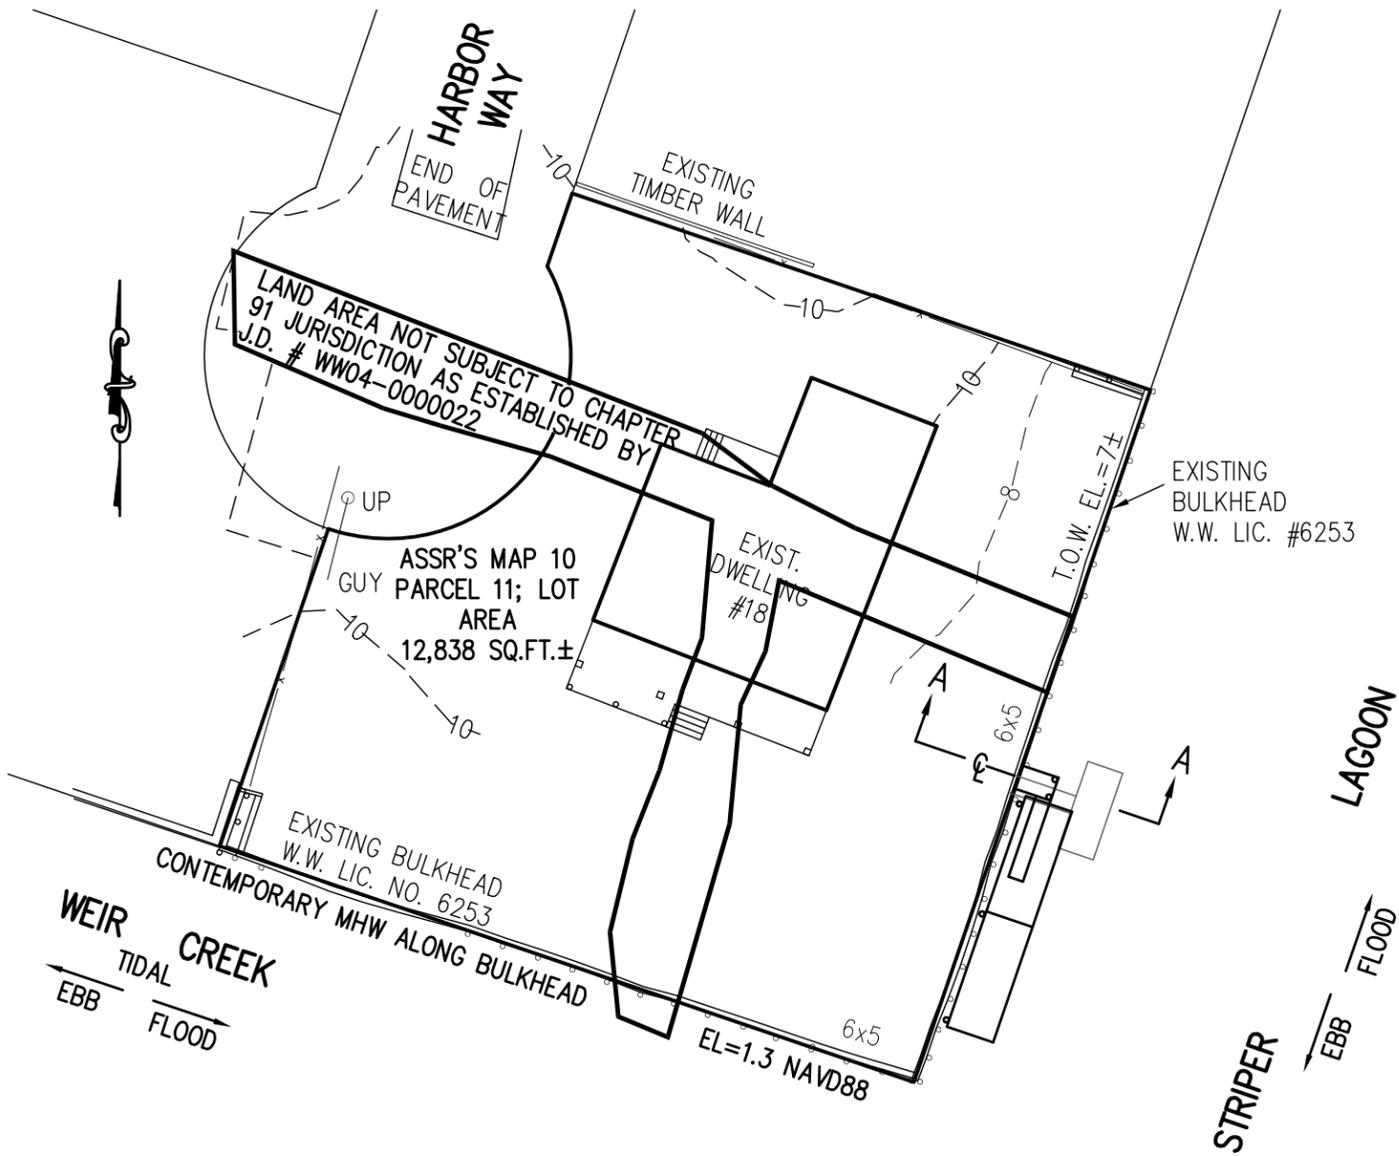

PLAN ACCOMPANYING PETITION OF THOMAS A. ROCKWELL, TRUSTEE, NO NAME TRUST 2025 TO CONSTRUCT AND MAINTAIN A PILE-SUPPORTED LANDING, RAMP, WITH PILE ANCHORED FLOATS IN STRIPER LAGOON (WEIR CREEK) AT 18 HARBOR WAY, WEST DENNIS, MA

APRIL 1, 2025 SCALE - AS NOTED
 PREPARED BY
CAPE COD ENGINEERING, INC.
 ROBERT M. PERRY, PE
 P.O. BOX 1517
 EAST DENNIS, MA 02641
 TEL - 508-385-1445

