


NEW FRONT PORCH 5'10" x 5'6"

1 FRONT ELEVATION
3/16" = 1'-0"

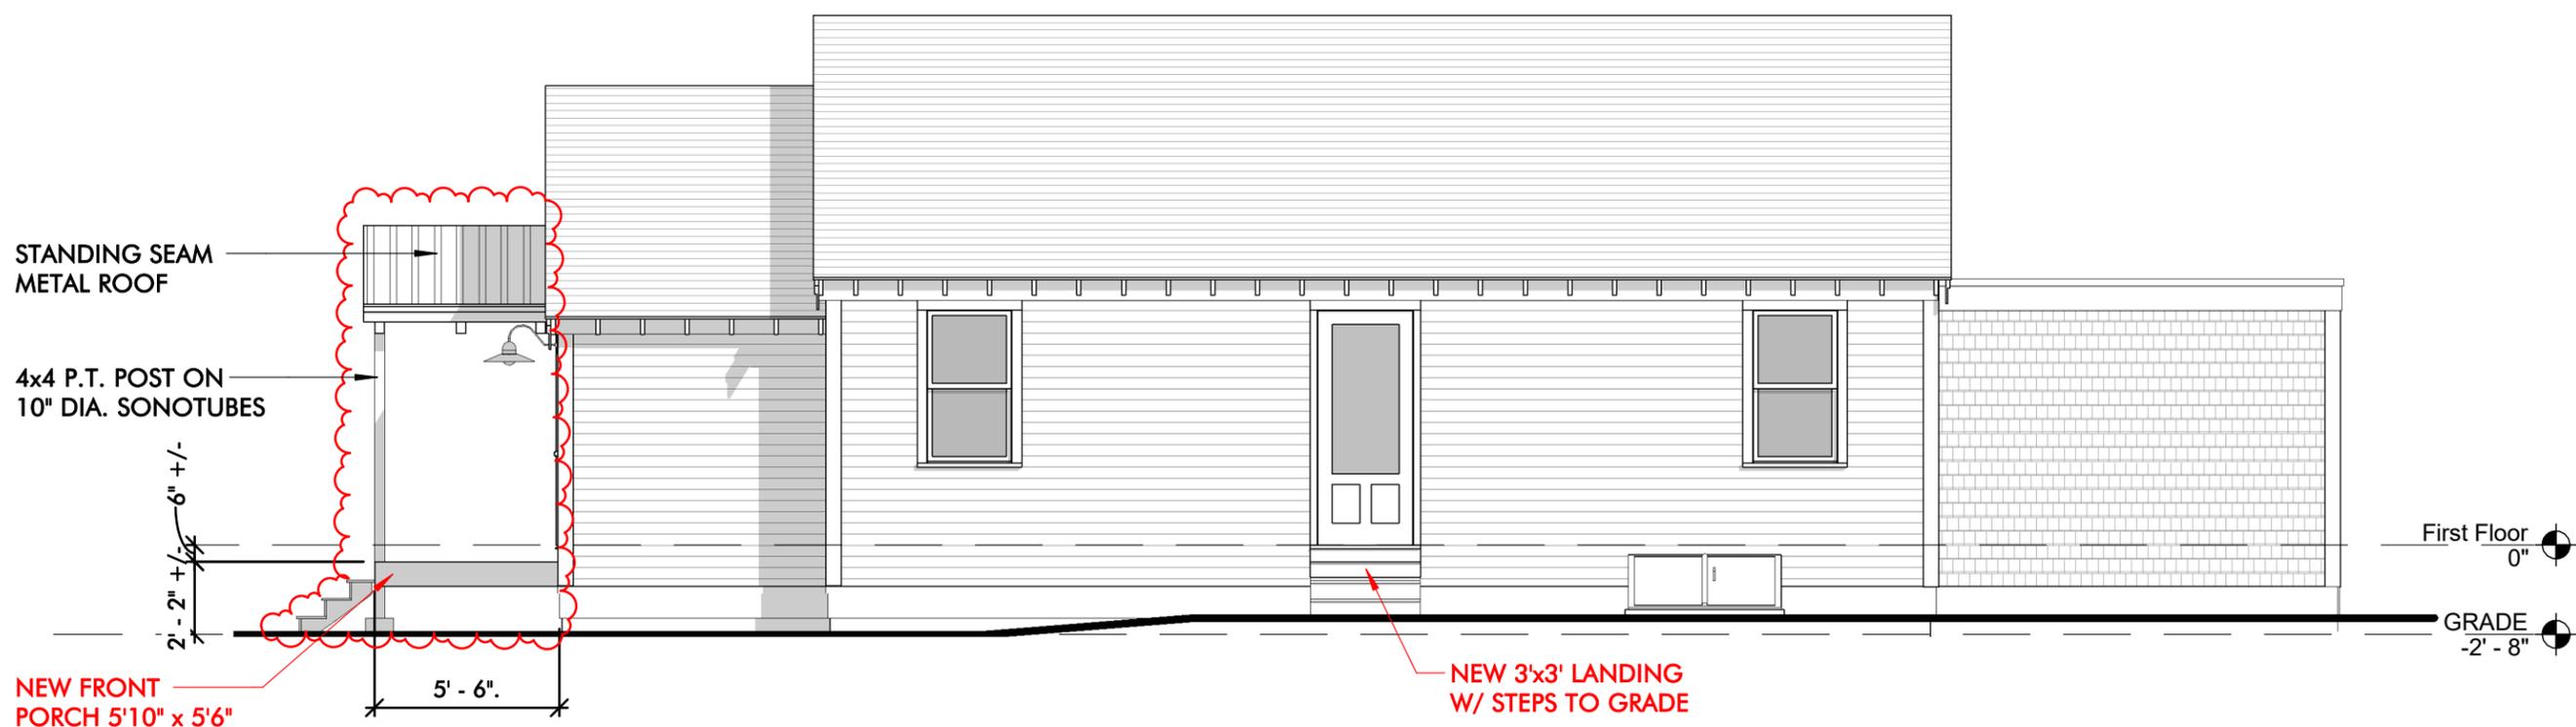

NEW FRONT PORCH 5'10" x 5'6"

NEW 3'x3' LANDING W/ STEPS TO GRADE

First Floor 0"
GRADE -2'-8"

2 RIGHT ELEVATION
3/16" = 1'-0"

FOR:
William Ashmore
King Tide Builders
william@kingtide.us
617-840-9932

ARCHITECTURAL DRAWINGS:
Yoana K. Guzman
5 Madison Ct
Nantucket, MA 02554
yoana.ackdesign@gmail.com
774-325-6705


FRONT PORCH
37 HALL ST
DENNIS PORT, MA

These Designs are the property of the Designer and may not be used beyond the scope of this project without express written consent. ©

FOR PERMITTING
06.09.25

ELEVATIONS

A-1

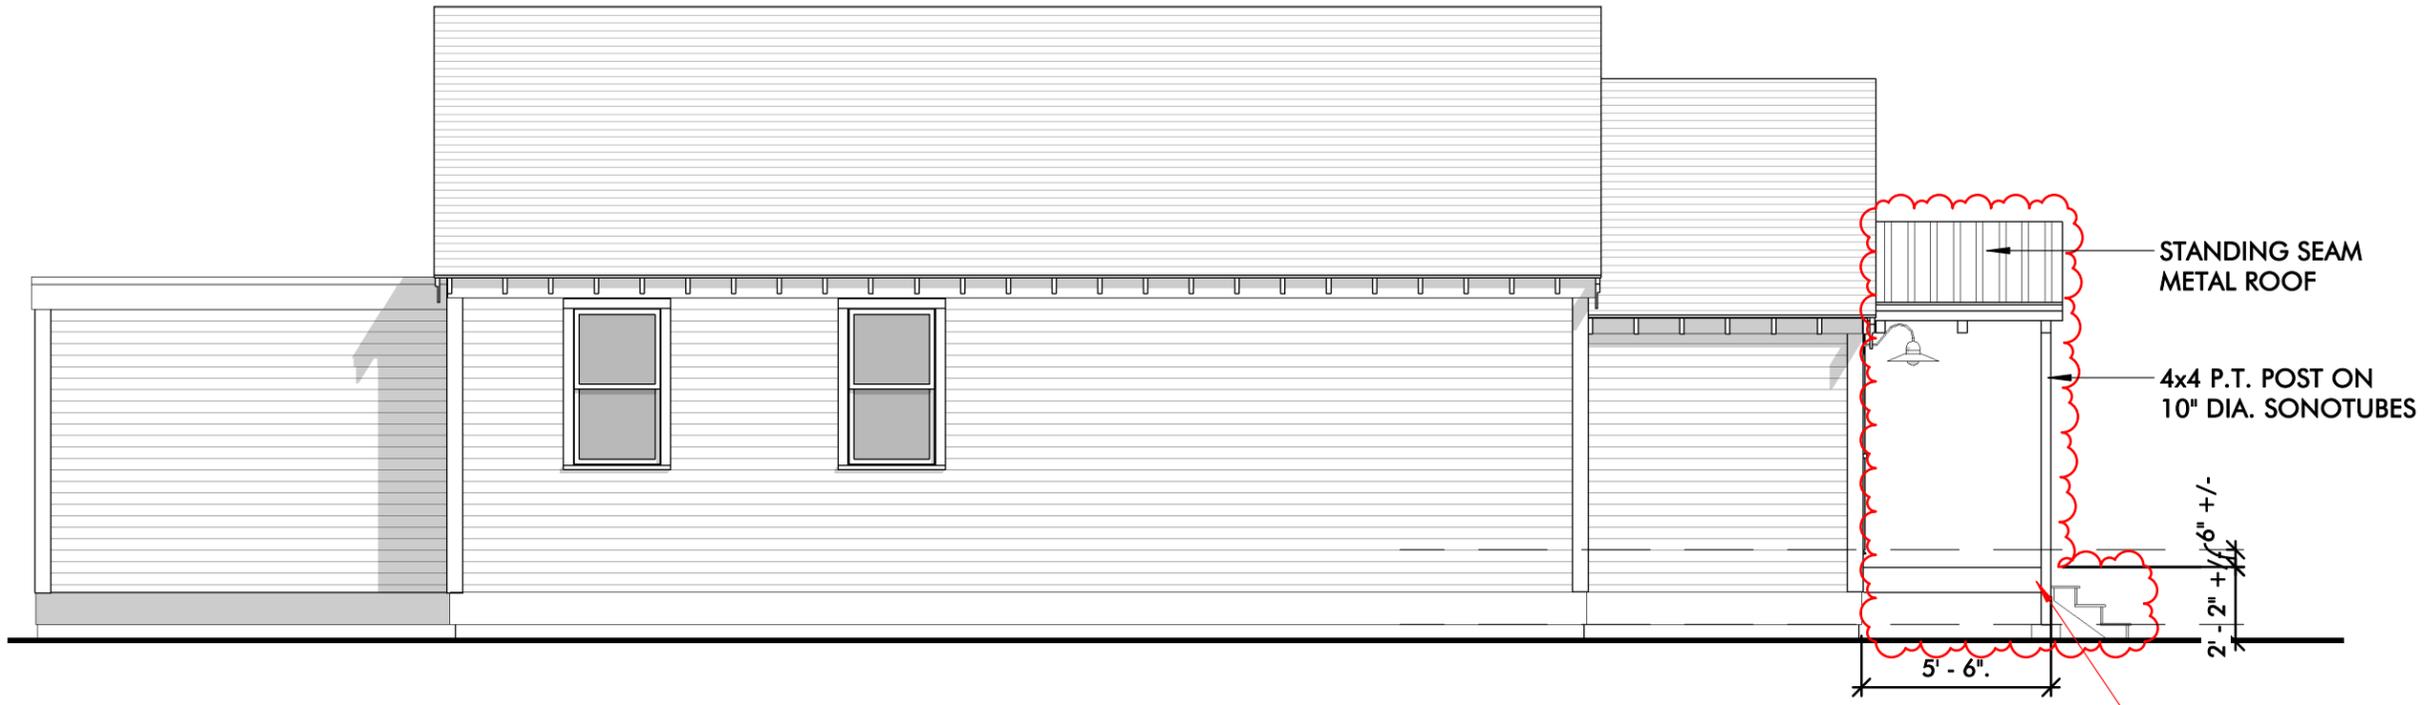

1 LEFT ELEVATION
3/16" = 1'-0"

STANDING SEAM
METAL ROOF

4x4 P.T. POST ON
10" DIA. SONOTUBES

NEW FRONT
PORCH 70" x 66"

5' - 6"
2' - 2" +/-
6" +/-

FOR:
William Ashmore
King Tide Builders
william@kingtide.us
617-840-9932

ARCHITECTURAL DRAWINGS:
Yoana K. Guzman
5 Madison Ct
Nantucket, MA 02554
yoana.ackdesign@gmail.com
774-325-6705

FRONT PORCH
37 HALL ST
DENNIS PORT, MA

These Designs are
the property of the
Designer and may not
be used beyond
the scope of this
project without express
written consent. ©

FOR
PERMITTING
06.09.25

ELEVATIONS

A-2