




FRONT ELEVATION
1/4" = 1'-0"

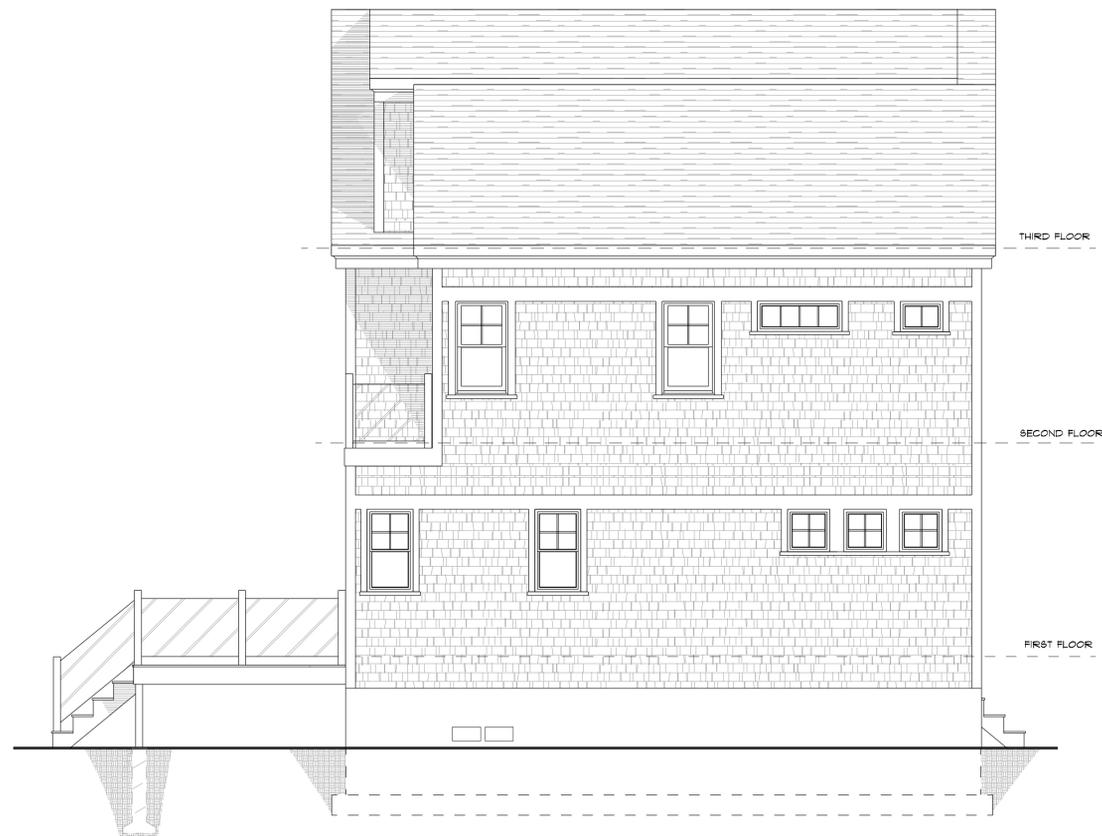

RIGHT ELEVATION
1/4" = 1'-0"



LEFT ELEVATION
1/4" = 1'-0"



REAR ELEVATION
1/4" = 1'-0"


Rick Roy Construction LLC
123A Queen Anne Road
Harwich, MA 02631
508-432-6840
508-432-4814 FAX
rroycon@comcast.net

1/4" = 1'-0"
(UNLESS OTHERWISE NOTED)

LEGOULLON
11 WENDY WAY
DENNIS MA


Thursday, April 11, 2025

A1

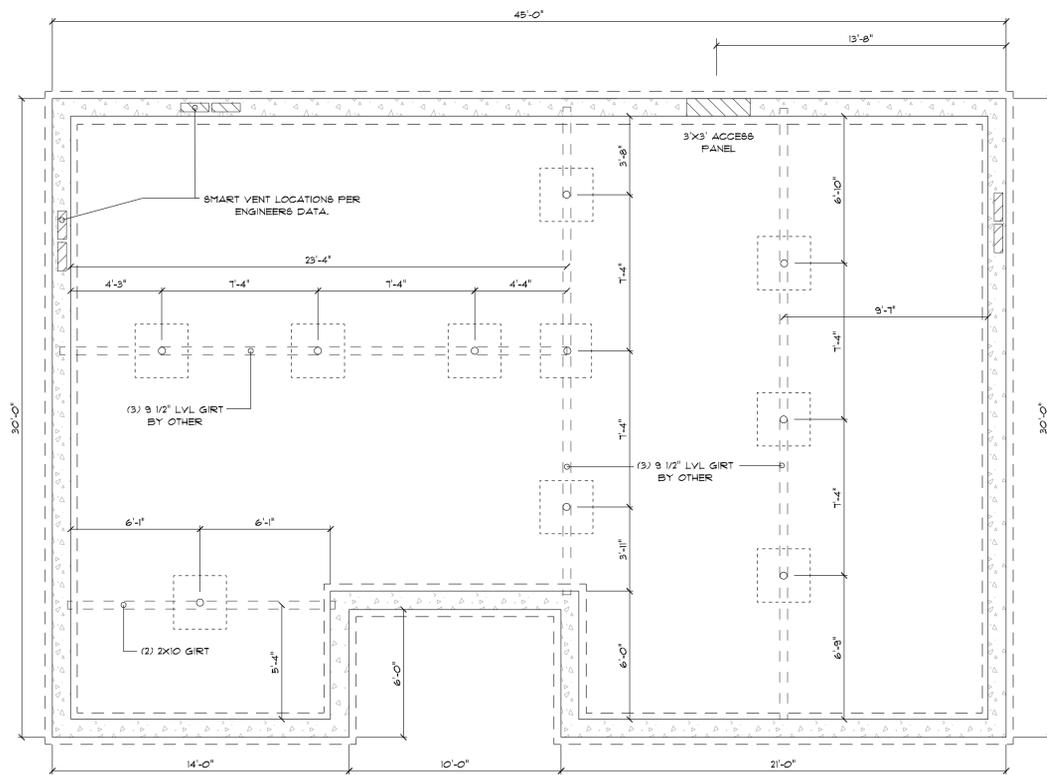

FOUNDATION PLAN
SCALE: 1/4" = 1'-0"

BASED UPON TRIM OVERHANG
THE OUTER LINE REPRESENTS
1387 S.F. BUILDING COVERAGE
W/SPECIFIC TRIM DETAILS

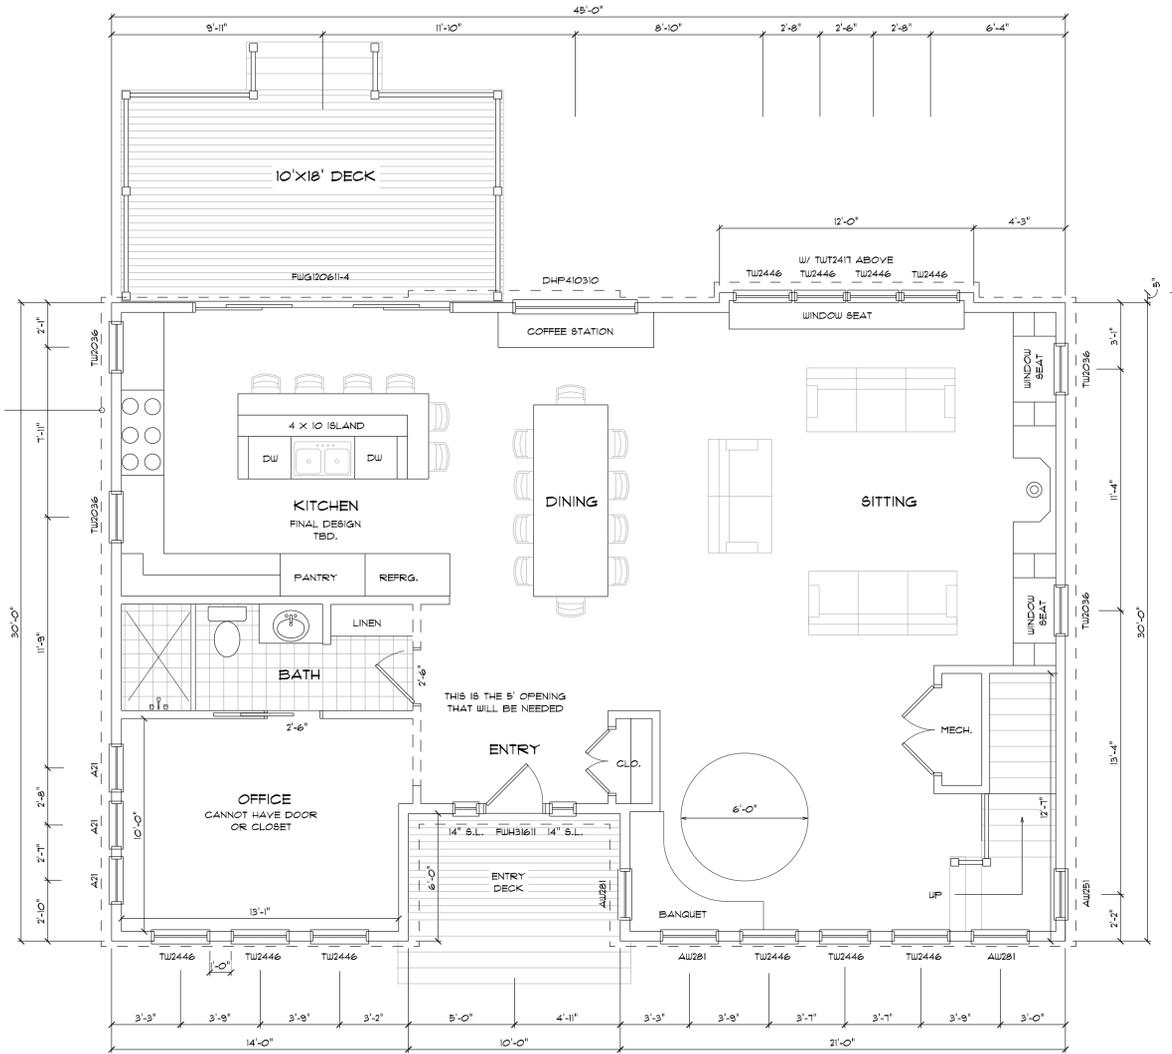

PROPOSED 1ST FLOOR PLAN
SCALE: 1/4" = 1'-0" 1216 S.F.

10" X 5'0" POURED CONCRETE FOUNDATION
TO ACHIEVE 3000 PSI IN 28 DAYS
SET UPON A 12" X 20" KEYED FOOTING
W/(2) 5/8" REBAR THROUGHOUT.
SMART VENTS SUPPLIED BY CONTRACTOR
PER ENGINEER DATA

WATERPROOFING BY CONTRACTOR
IF APPLICABLE

2" POURED CONCRETE FLOOR
THROUGHOUT

30" X 30" X 10" CONCRETE FOOTING
W/3 1/2" CONC. FILLED STEEL LALLY.

BEAM POCKETS

1/2" X 8" "J" BOLTS @ 32" OC, 1' FROM ENDS W/
3" X 3" X 1/4" PL. WASHERS TYP.


Rick Roy Construction LLC
123A Queen Anne Road
Harwich, MA 02631
508-432-6840
508-432-4814 FAX
rroycon@comcast.net

1/4" = 1'-0"
(UNLESS OTHERWISE NOTED)

LEGOULLON
11 WENDY WAY
DENNIS MA

Wednesday, June 4, 2025

A2

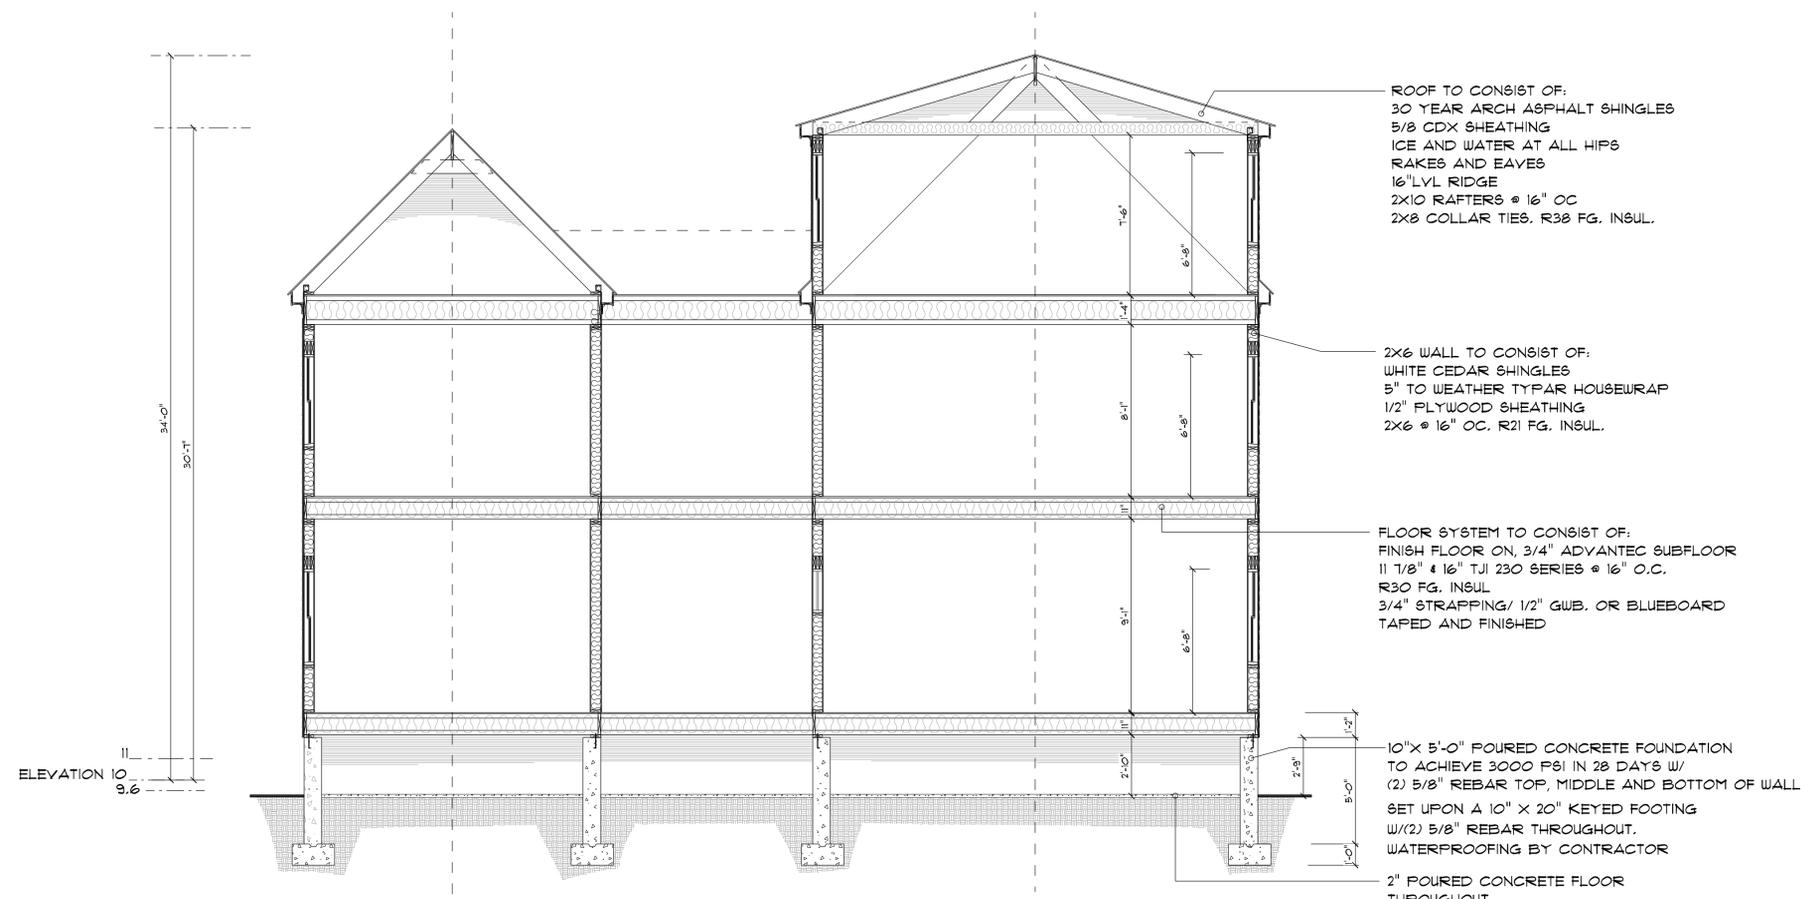

SECTION THROUGH A
 SCALE: 1/4" = 1'-0"

ANDERSEN 400 SERIES

PRODUCT CODE	OPENING SCHEDULE		R.O. WIDTH	R.O. HEIGHT	COUNT
	SIZE	R.O.			
14X80 SIDE LIGHT	1'-2" x 6'-11"	1'-2"	6'-11"	2	
A21	2'-0" x 2'-0"	2'-0"	2'-0"	3	
A251	2'-4" x 2'-0"	2'-4"	2'-0"	1	
A281	2'-7" x 2'-0"	2'-8"	2'-0"	7	
AOVLD3048	2'-11" x 4'-7"	3'-0"	4'-8"	1	
AR21	2'-0" x 1'-5"	2'-0"	1'-5"	1	
AR41	4'-0" x 1'-5"	4'-0"	1'-5"	1	
AR251	2'-4" x 1'-5"	2'-5"	1'-5"	2	
DHP410310	4'-11" x 4'-0"	4'-11"	4'-0"	1	
FWG12068-4 SAAS	11'-9"	11'-9"	6'-8"	1	
FWG120611-4 SAAS	11'-9"	11'-9"	6'-11"	1	
FWH2968AL	2'-8"	2'-9"	6'-8"	2	
FWH31611AL	3'-0"	3'-1"	6'-11"	1	
TW2036	2'-1" x 3'-8"	2'-2"	3'-8"	4	
TW2042	2'-1" x 4'-4"	2'-2"	4'-4"	2	
TW2442	2'-5" x 4'-4"	2'-6"	4'-4"	16	
TW2446	2'-5" x 4'-8"	2'-6"	4'-8"	8	
TW3042	3'-1" x 4'-4"	3'-2"	4'-4"	1	

- 2X6 WALL.
- FINISHED INT/EXT.
- 4/I GRILL.
- FULL SCREEN.

Riek Roy Construction LLC
 123A Queen Anne Road
 Harwich, MA 02631
 508-432-6840
 508-432-4814 FAX
 rroycon@comcast.net

1/4" = 1'-0"
 (UNLESS OTHERWISE NOTED)

LEGOULLON
 11 WENDY WAY
 DENNIS MA

Thursday, May 1, 2025

A4