


# HALL STREET


CATCH BASIN

SURVEY PLAN REFERENCES:  
 PLAN BOOK 668 PAGE 1  
 PLAN BOOK 176 PAGE 145 F2  
 PLAN BOOK 168 PAGE 29  
 PLAN BOOK 168 PAGE 29  
 PLAN BOOK 134 PAGE 123  
 L.C. PLAN 36100 A

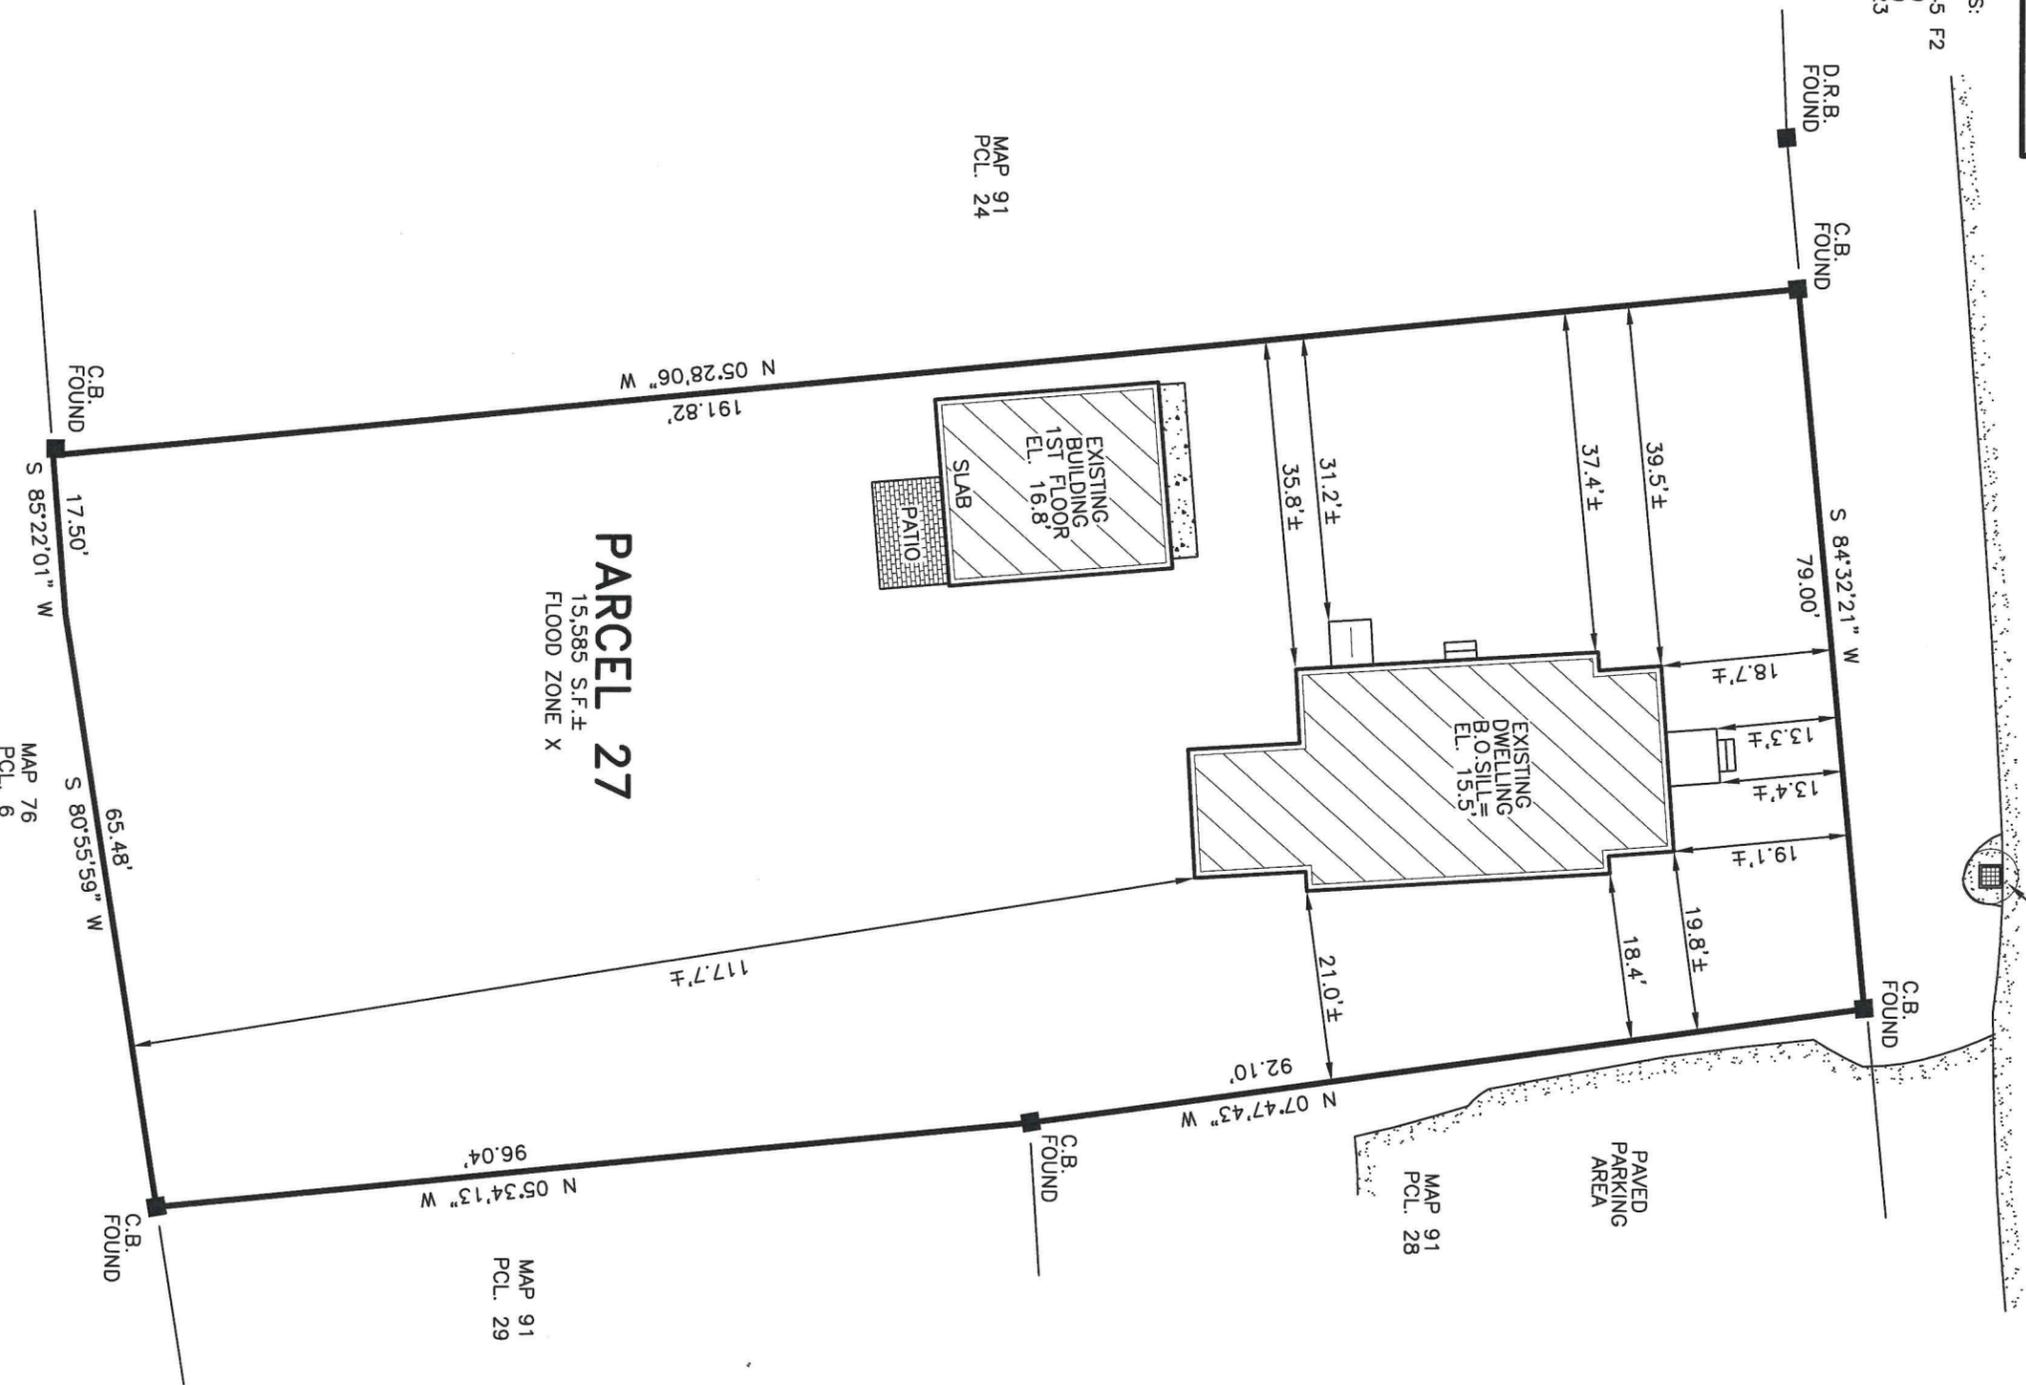

**PARCEL 27**  
 15,585 S.F.±  
 FLOOD ZONE X

**J.C. ELLIS DESIGN**

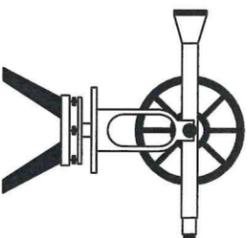

P.O. BOX 81  
 NORTH EASTHAM, MA 02651  
 (508)240-2220  
 Email: jason@jcellisdesign.com

## CERTIFIED PLOT PLAN

SUBJECT:  
**37 HALL STREET**  
 DENNISPORT, MA

PREPARED FOR:  
**SAO FAMILY PARTNERSHIP LLC**  
 139 RIVERSIDE DRIVE  
 WEST HARWICH, MA 02671-1511

ASSESSOR'S  
 MAP 91 PARCEL 27

SCALE: 1"=20'

DATE: JULY 29, 2025

SHEET 1 OF 1

MICHAEL LADUE, P.L.S.  
**LADUE LAND SURVEYING**



MAP 91  
 PCL. 24

MAP 91  
 PCL. 28

MAP 91  
 PCL. 29

MAP 76  
 PCL. 6

C.B.  
 FOUND

C.B.  
 FOUND

C.B.  
 FOUND

C.B.  
 FOUND

D.R.B.  
 FOUND