

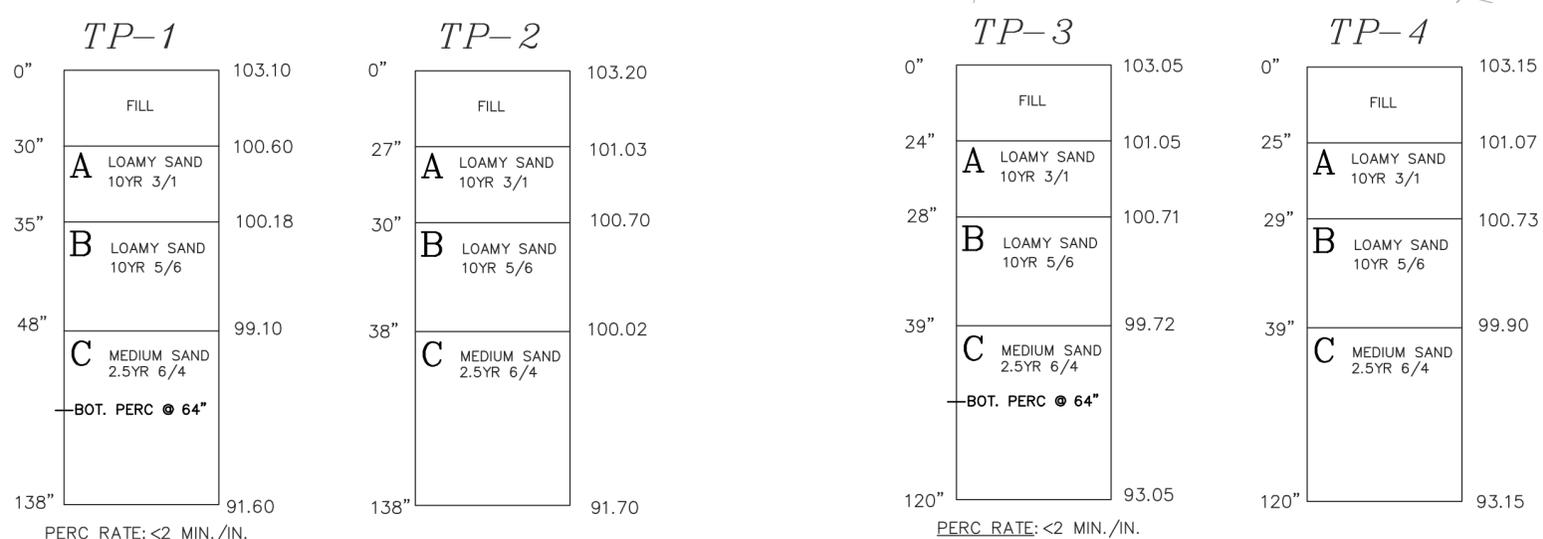


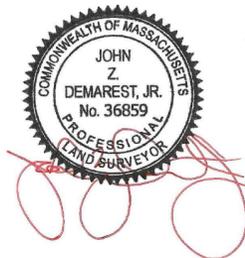

N/F  
TOWN OF DENNIS  
EZRA BAKER SCHOOL  
810 MAIN STREET  
MAP/PARCEL 83/30

N/F  
KENYON TRUST  
PAULA M KENYON, TRUSTEE  
872 MAIN STREET  
MAP/PARCEL 84/39

N/F  
KENYON TRUST  
CHARLES C. KENYON TRUSTEE  
862 MAIN STREET  
MAP/PARCEL 84/38

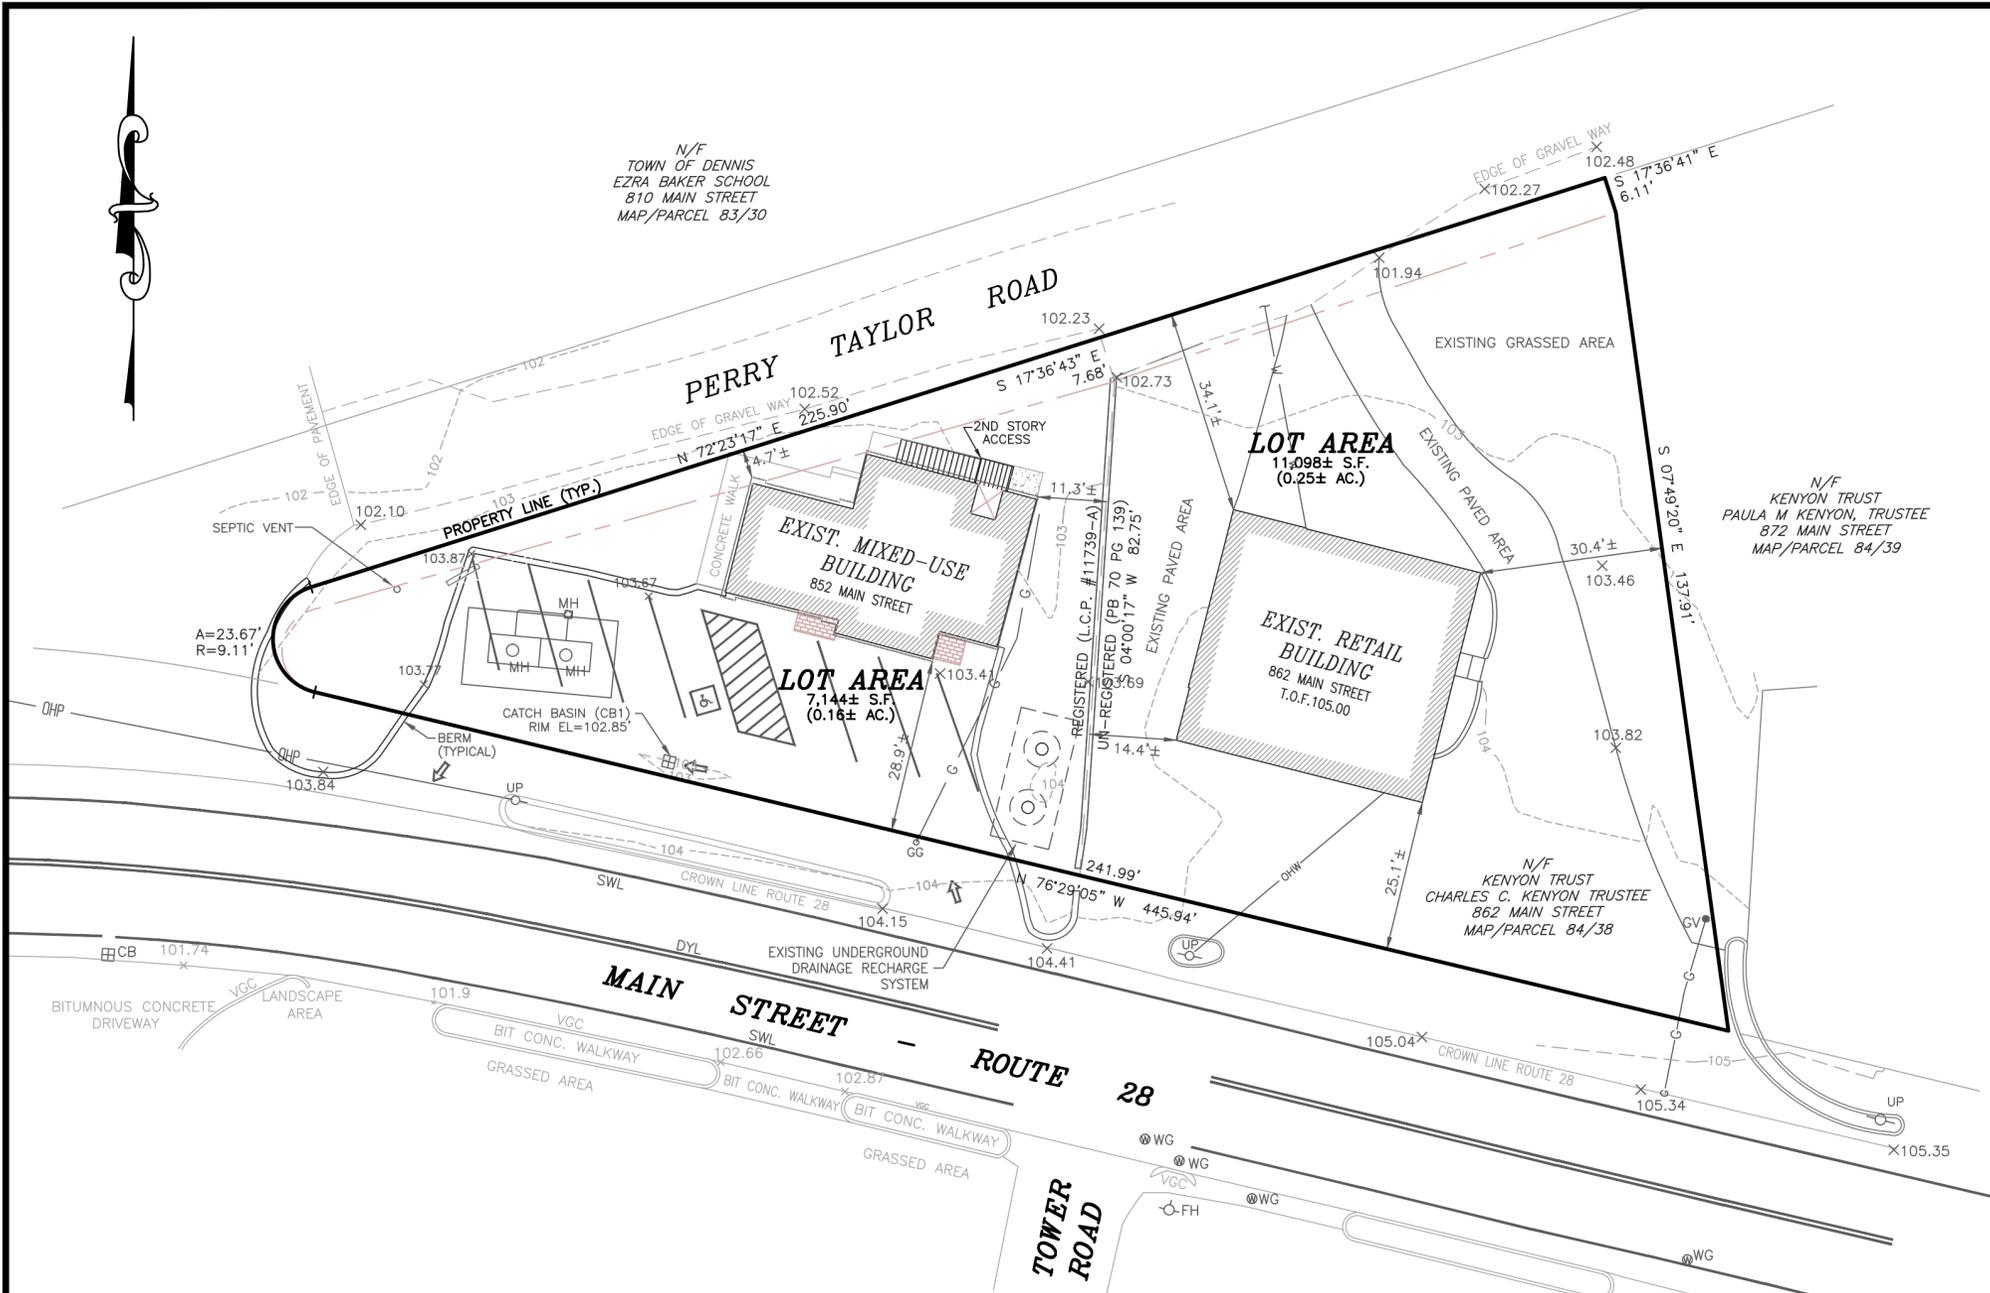

**SOIL PROFILES**  
NOT TO SCALE

NO GROUNDWATER OBSERVED  
DATE: JUNE 27, 2019  
PERFORMED BY: DARREN MEYER RS, CSE 1614  
WITNESSED BY: CARRIE SCHOERNER, DENNIS HEALTH

**AJM**  
SITE DESIGN, LLC  
Residential Site Design and Permitting  
4 CRESTVIEW DRIVE  
EAST SANDWICH, MA 02537  
PHONE: (508) 400-2365

|   |
|---|
| <b>LOCATION:</b><br>852 & 862 MAIN STREET<br>WEST DENNIS, MA 02670              |
| <b>CLIENT:</b><br>THREE DOGS HGL LLC<br>852 MAIN STREET<br>WEST DENNIS MA 02670 |
| <b>DRAWING TITLE:</b><br>EXISTING CONDITIONS PLAN                               |
| <b>SCALE:</b> 1"=20   |
| <b>DATE:</b> 09/27/2025   |
| <b>DRAWING NO.:</b> 2 OF 8  |

| REVISIONS |      |             |
|-----------|------|-------------|
| NO.       | DATE | DESCRIPTION |
|           |      |             |
|           |      |             |
|           |      |             |