



LAYOUT PAGE TABLE		
LABEL	TITLE	DESCRIPTION
T-1	TITLE PAGE	
E-1	EXISTING DWELLING	
A-1	FOUNDATION	
A-2	1ST FLOOR	
A-3	2ND FLOOR & SCHEDULES	
A-4	ELEVATION	
A-5	ELEVATION	
A-6	ELEVATION	
A-7	CROSS SECTIONS	
A-7	MAIN ELEVATION	
A-8	SHEAR WALLS, FASTENING & HOLD DOWNS	
A-9	FLOOR FRAMING PLANS	
A-10	FLOOR FRAMING PLANS	
A-11	ROOF FRAMING PLANS	
K-1	KITCHEN - PROPOSED FLOOR PLAN	
K-2	KITCHEN - PROPOSED ELEVATIONS	
K-3	KITCHEN - PROPOSED ELEVATIONS	
K-4	KITCHEN - PROPOSED ELEVATIONS	
B-1	FIRST FLOOR PRIMARY BATH FLOOR PLAN	
B-2	LAUNDRY AND POWDER BATH FLOOR PLAN	
B-3	2ND FLOOR HALL BATH FLOOR PLAN	
B-4	BATH - 3D PERSPECTIVES	
B-5	BATH - PROPOSED ELEVATIONS	



© 2025
Property of George Davis, Inc.
Do Not Reproduce

George Davis, Inc.
33 North Main Street
South Yarmouth, MA


Title Page

Glen & Darlene Townsend
14 Scott Tyler Way
West Dennis, MA 02670


DATE:
12/2/2025

SCALE:
AS NOTED

SHEET:
T-1

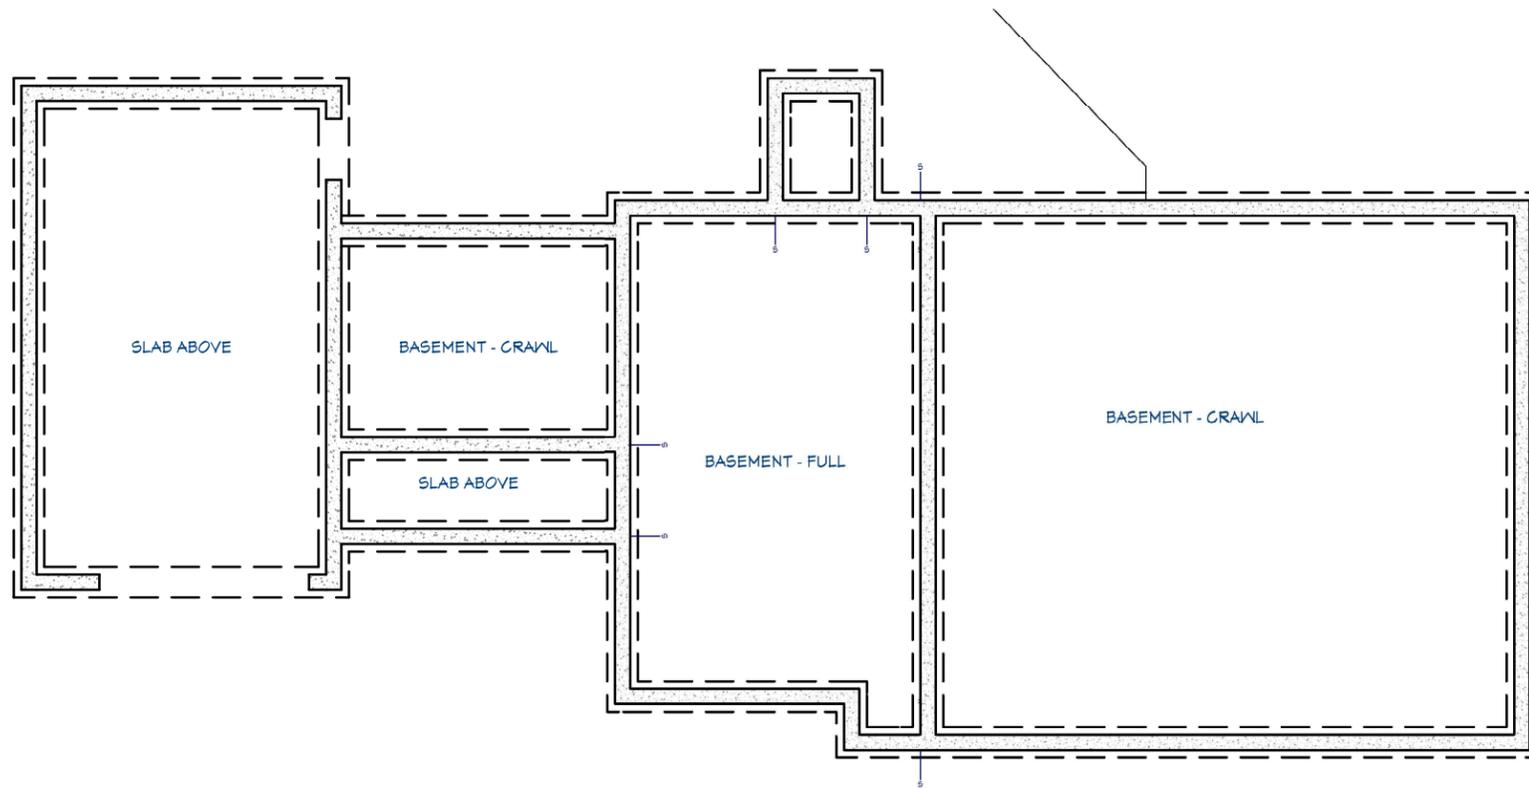

○ Floor #0: 1/8 in = 1 ft
Townsend - Existing

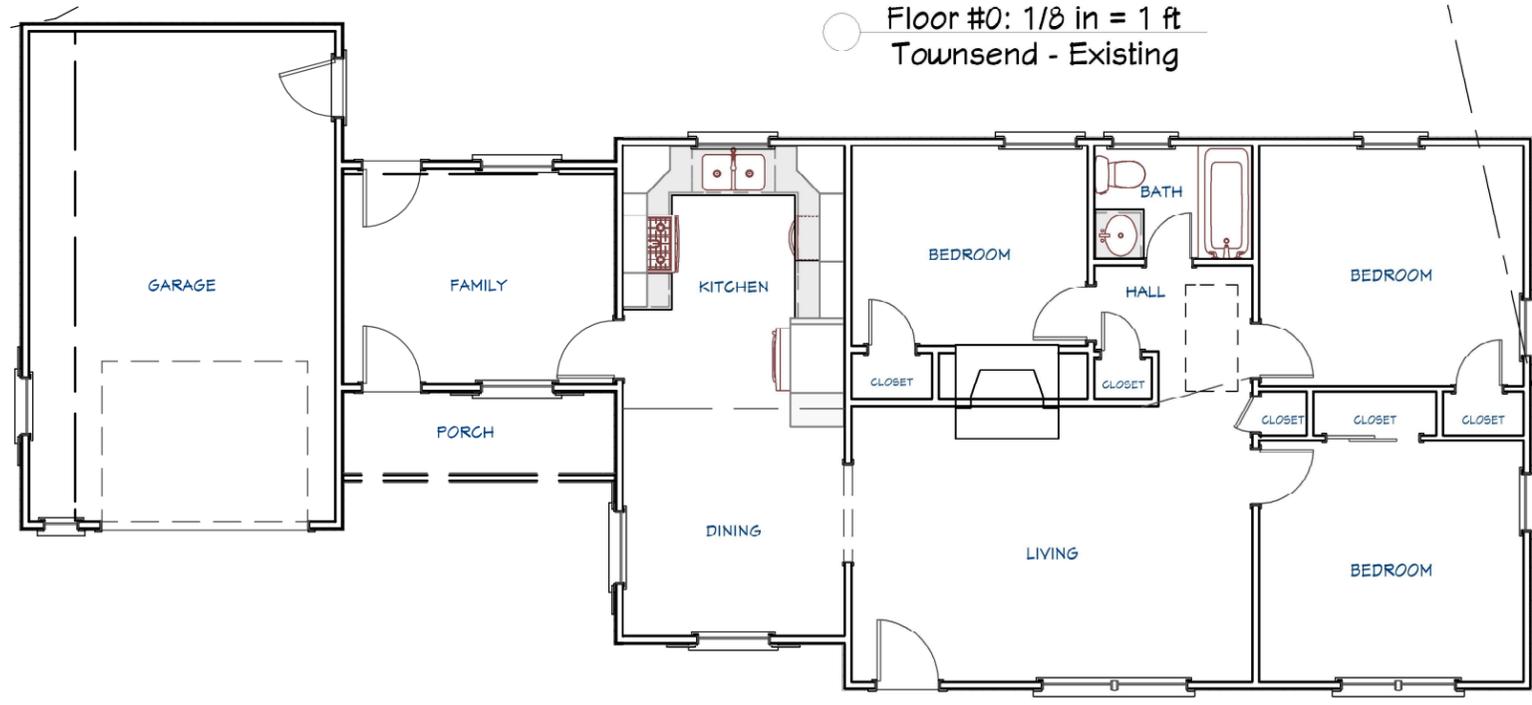

○ Floor #1: 1/8 in = 1 ft
Townsend - Existing




○ E1 Floor #: 1/16 in = 1 ft
Townsend - Existing



○ E3 Floor #: 1/16 in = 1 ft
Townsend - Existing



○ E2 Floor #: 1/16 in = 1 ft
Townsend - Existing

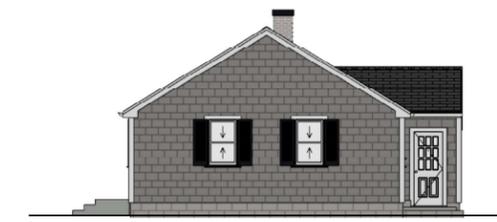

○ E4 Floor #: 1/16 in = 1 ft
Townsend - Existing



© 2025
Property of George Davis, Inc.
Do Not Reproduce

George Davis, Inc.
33 North Main Street
South Yarmouth, MA

Existing Dwelling

Glen & Darlene Townsend
14 Scott Tyler Way
West Dennis, MA 02670

DATE:

12/2/2025

SCALE:

AS NOTED

SHEET:

E-1



© 2025
Property of George Davis, Inc.
Do Not Reproduce

George Davis, Inc.
33 North Main Street
South Yarmouth, MA

Foundation

Glen & Darlene Townsend
14 Scott Tyler Way
West Dennis, MA 02670

DATE:


12/2/2025

SCALE:

AS NOTED

SHEET:


A-1

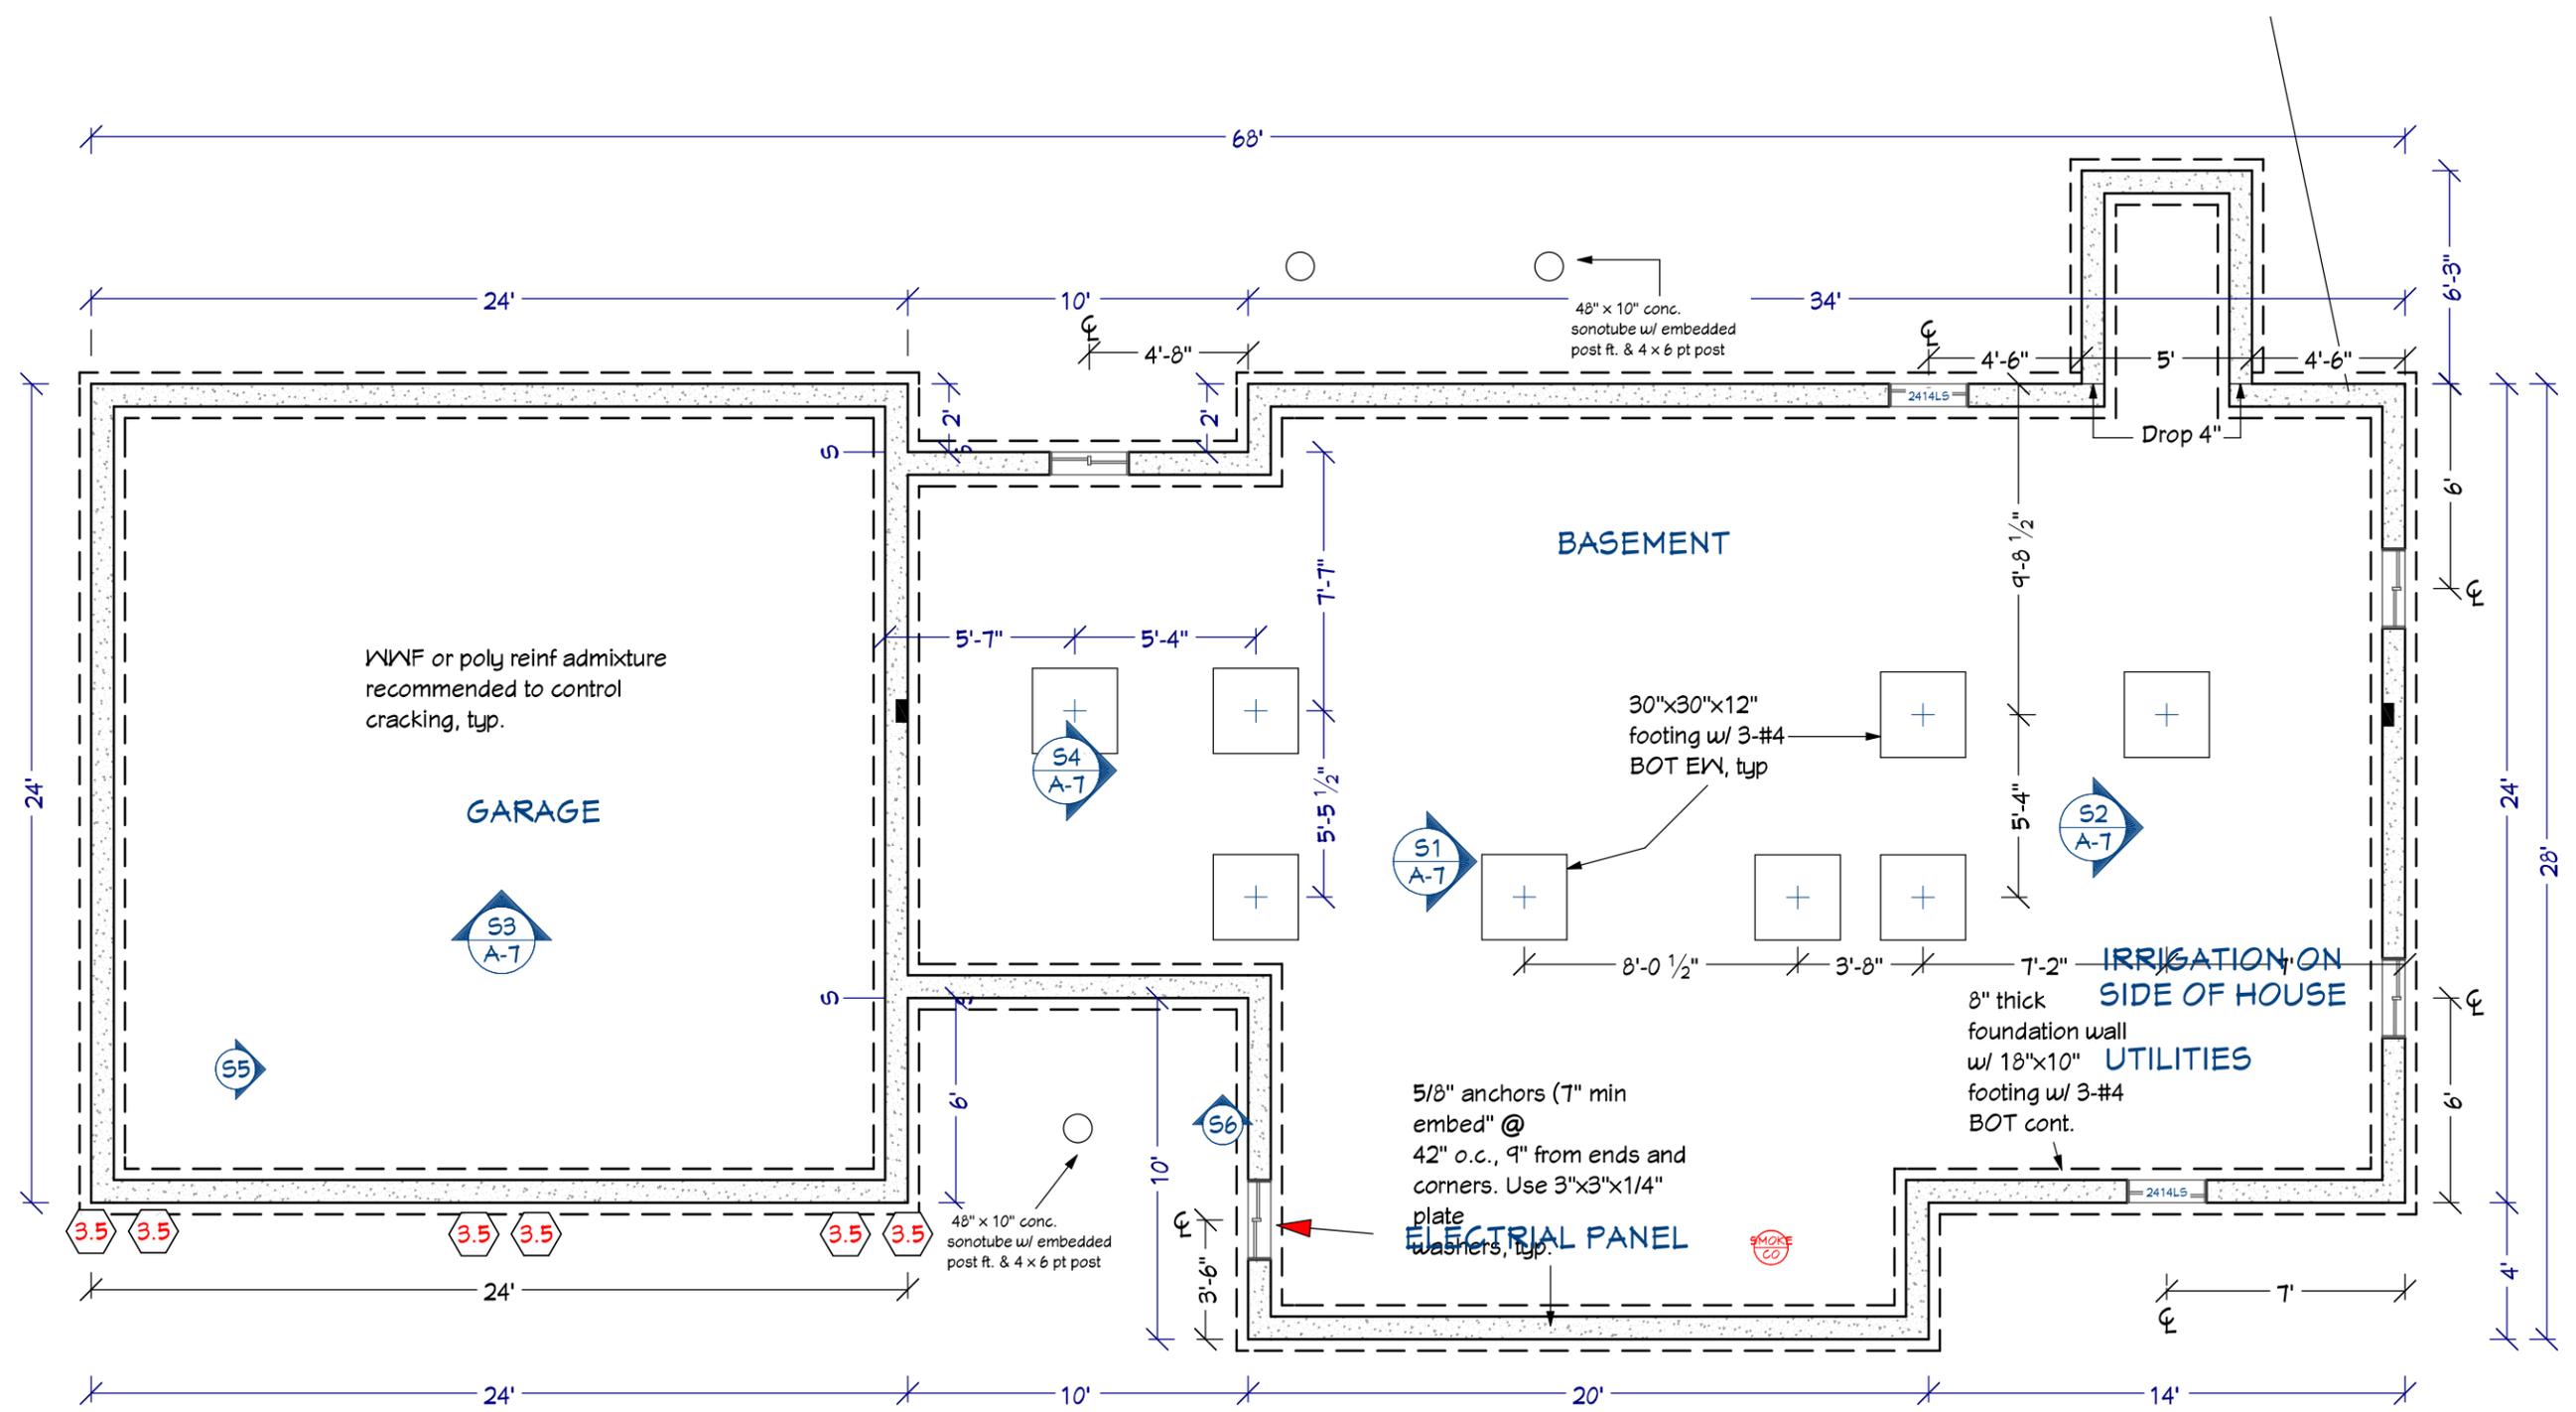


Simpson 3500# strap type hold downs, typically installed as part of a portal frame with hold downs, see structural details.

LIVING AREA
1098 SQ FT

○ Floor #0: 3/16 in = 1 ft
Townsend **WORKING** Plan

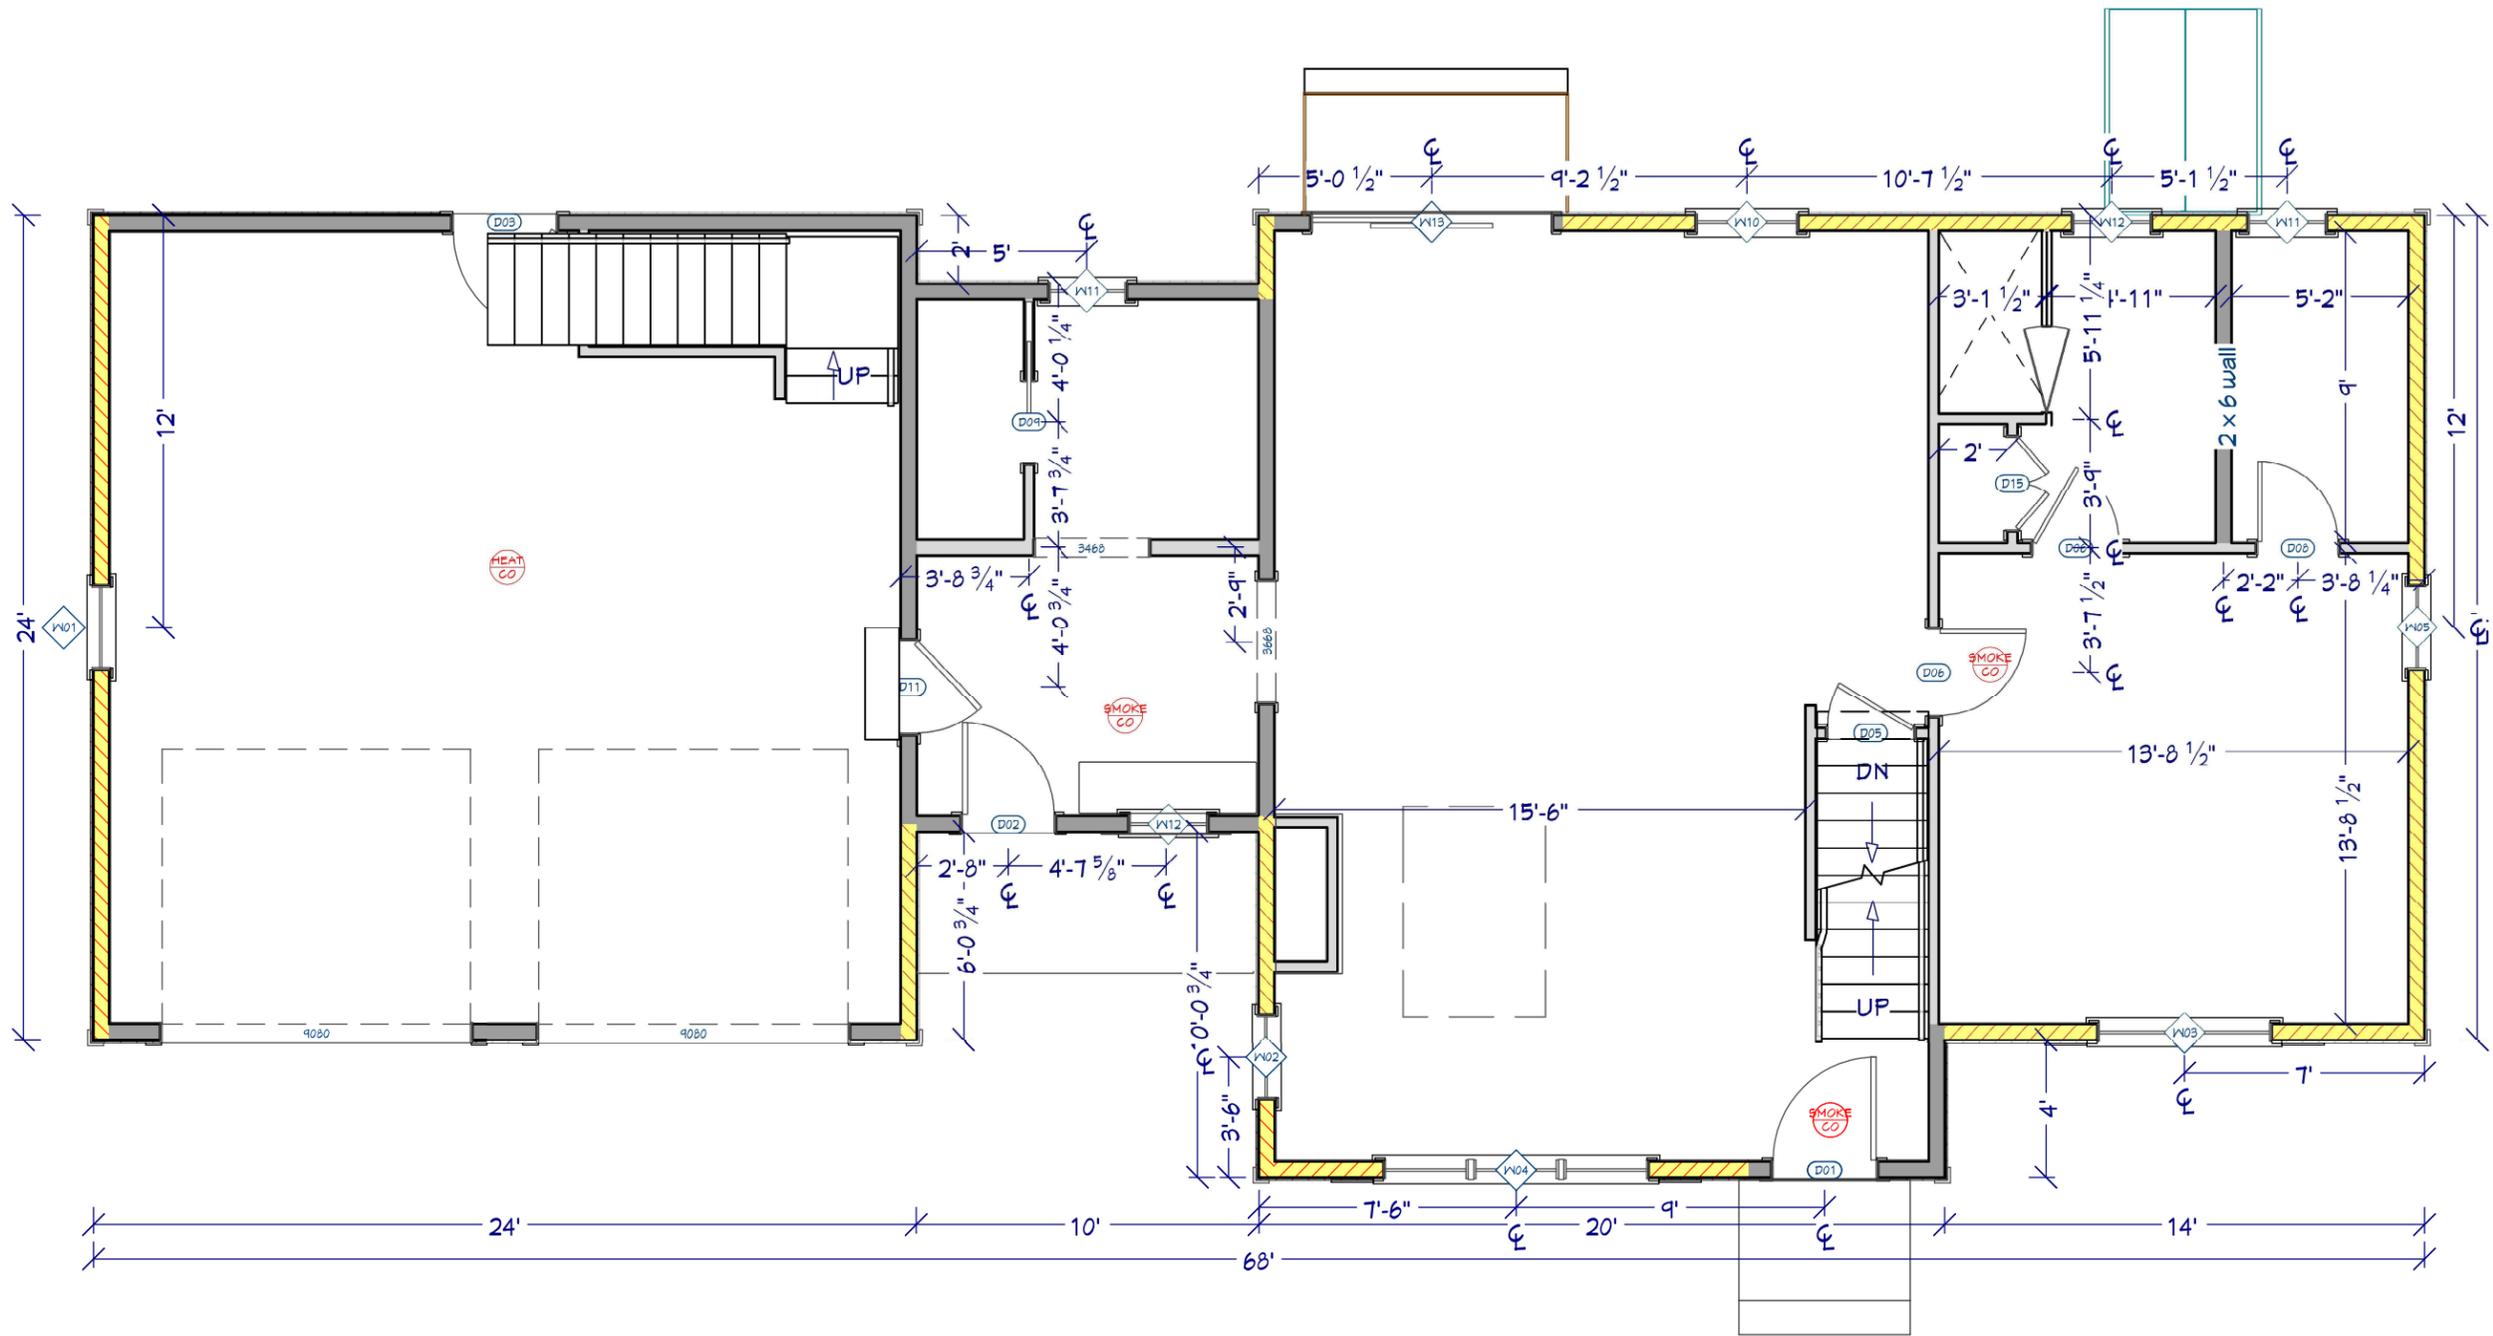


 Floor #1: 3/16 in = 1 ft
 Townsend WORKING Plan

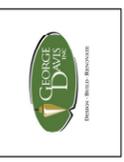

© 2025
 Property of George Davis, Inc.
 Do Not Reproduce

George Davis, Inc.
 33 North Main Street
 South Yarmouth, MA


1st Floor

Glen & Darlene Townsend
 14 Scott Tyler Way
 West Dennis, MA 02670

DATE:
 12/2/2025

SCALE:
 AS NOTED

SHEET:
A-2

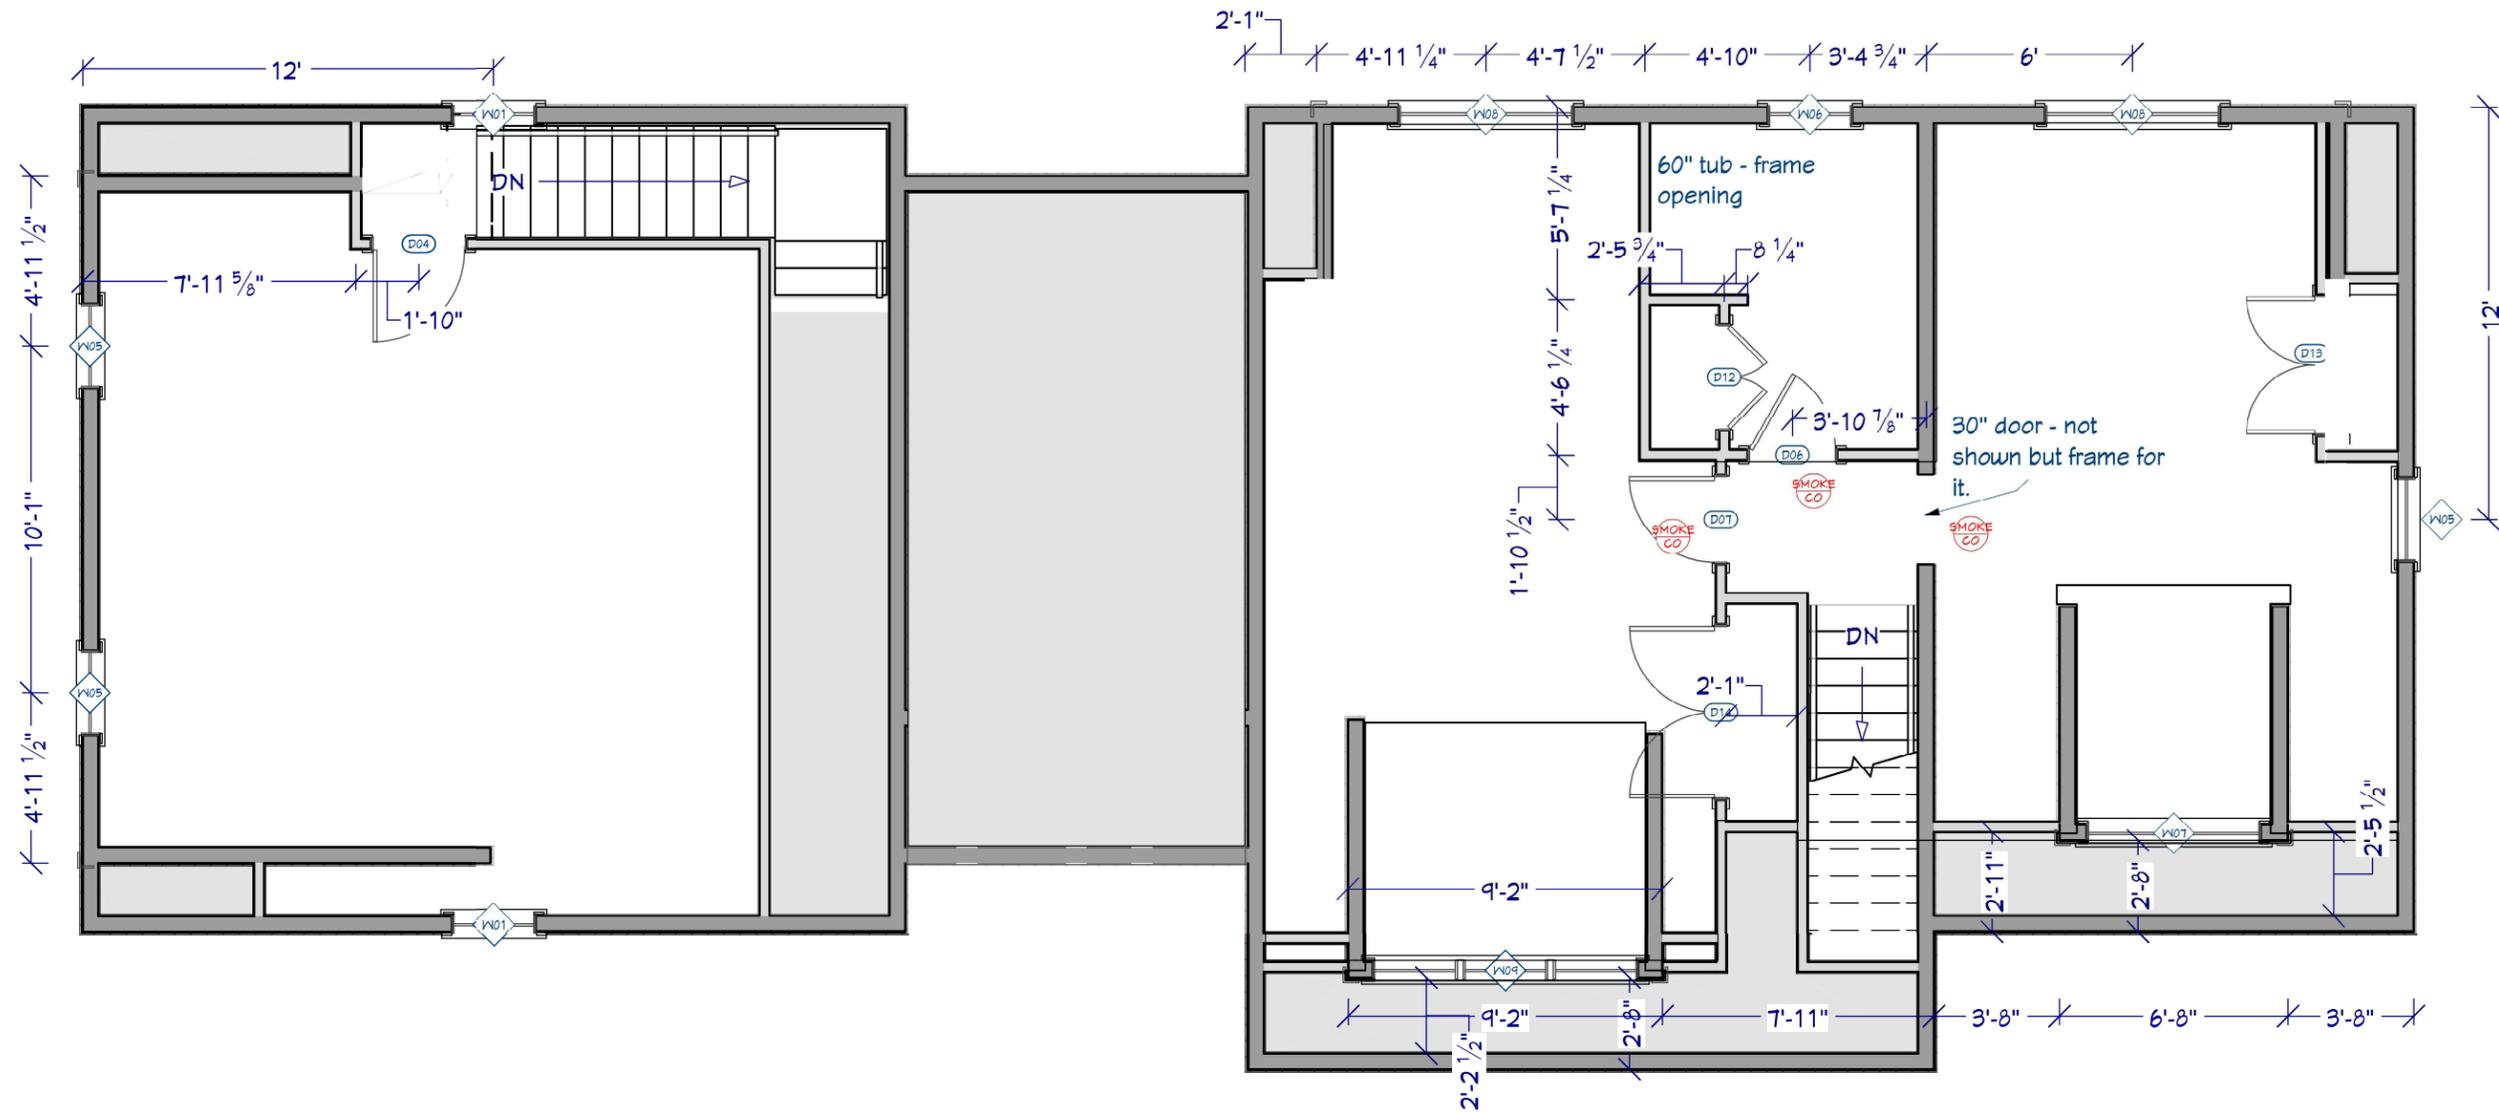

ANDERSON WINDOW & DOOR SCHEDULE						
NUMBER	LABEL	QTY	DESCRIPTION	TEMPERED	EGRESS	MANUFACTURER
WN01	TW 2446	3	DOUBLE HUNG			ANDERSON
WN02	TW 2446	1	DOUBLE HUNG	YES		ANDERSON
WN03	TW 2446-2	1	MULLED UNIT		YES	ANDERSON
WN04	TW 2446-3	1	MULLED UNIT			ANDERSON
WN05	TW 24310	4	DOUBLE HUNG		YES	ANDERSON
WN06	TW 24310	1	DOUBLE HUNG	YES	YES	ANDERSON
WN07	TW 24210-2	1	MULLED UNIT			ANDERSON
WN08	TW 24310-2	2	MULLED UNIT		YES	ANDERSON
WN09	TW 24210-3	1	MULLED UNIT			ANDERSON
WN10	A 335	1	SINGLE AWNING			ANDERSON

DOOR SCHEDULE						
NUMBER	LABEL	QTY	SIZE	DESCRIPTION	MANUFACTURER	COMMENTS
D01	3068	1	3068 R EX	2-LITE OVER 4-PANEL	THERMA-TRU OR EQUAL	
D02	2868	1	2868 L EX	4 LITE OVER 1 PANEL, 3/4 GLASS	THERMATRU OR EQUAL	
D03	3068	1	3068 L EX	4 LITE OVER 2 PANEL	THERMATRU OR EQUAL	
D04	2868	1	2868 R IN	HINGED-DOOR F03		
D05	2668	1	2668 R IN	2-PANEL SHAKER STYLE		WEATHER STRIPPING APPLIED
D06	2668	4	2668 L IN	2-PANEL SHAKER STYLE		
D07	2668	1	2668 R IN	2-PANEL SHAKER STYLE		
D08	2468	1	2468 L IN	2-PANEL SHAKER STYLE		
D09	2468	1	2468 R	2-PANEL SHAKER STYLE		
D11	2868	1	2868 L EX	2-PANEL SHAKER STYLE		20 MIN. LABEL
D12	3068	1	3068 L/R IN	2 PANEL SHAKER STYLE		CONCEALED MAGN. CATCHES
D13	4068	1	4068 L/R IN	2-PANEL SHAKER STYLE		CONCEALED MAGN. CATCHES
D14	5068	1	5068 L/R IN	2-PANEL SHAKER STYLE		CONCEALED MAGN. CATCHES
D15	2868	1	2868 L/R IN	2-PANEL SHAKER STYLE		

○ Floor #2: 3/16 in = 1 ft
Townsend WORKING Plan



© 2025
Property of George Davis, Inc.
Do Not Reproduce

George Davis, Inc.
33 North Main Street
South Yarmouth, MA

2nd Floor & Schedules

Glen & Darlene Townsend
14 Scott Tyler Way
West Dennis, MA 02670

DATE:
12/2/2025

SCALE:
AS NOTED

SHEET:

A-3



E1 Floor #: 3/16 in = 1 ft
Townsend WORKING Plan



© 2025
Property of George Davis, Inc.
Do Not Reproduce

George Davis, Inc.
33 North Main Street
South Yarmouth, MA

Elevation

Glen & Darlene Townsend
14 Scott Tyler Way
West Dennis, MA 02670

DATE:
12/2/2025

SCALE:
AS NOTED

SHEET:

A-4



E3 Floor #: 3/16 in = 1 ft
Townsend WORKING Plan



© 2025
Property of George Davis, Inc.
Do Not Reproduce

George Davis, Inc.
33 North Main Street
South Yarmouth, MA

Elevation

Glen & Darlene Townsend
14 Scott Tyler Way
West Dennis, MA 02670


DATE:
12/2/2025

SCALE:
AS NOTED

SHEET:
A-5



E4 Floor #: 3/16 in = 1 ft
Townsend WORKING Plan

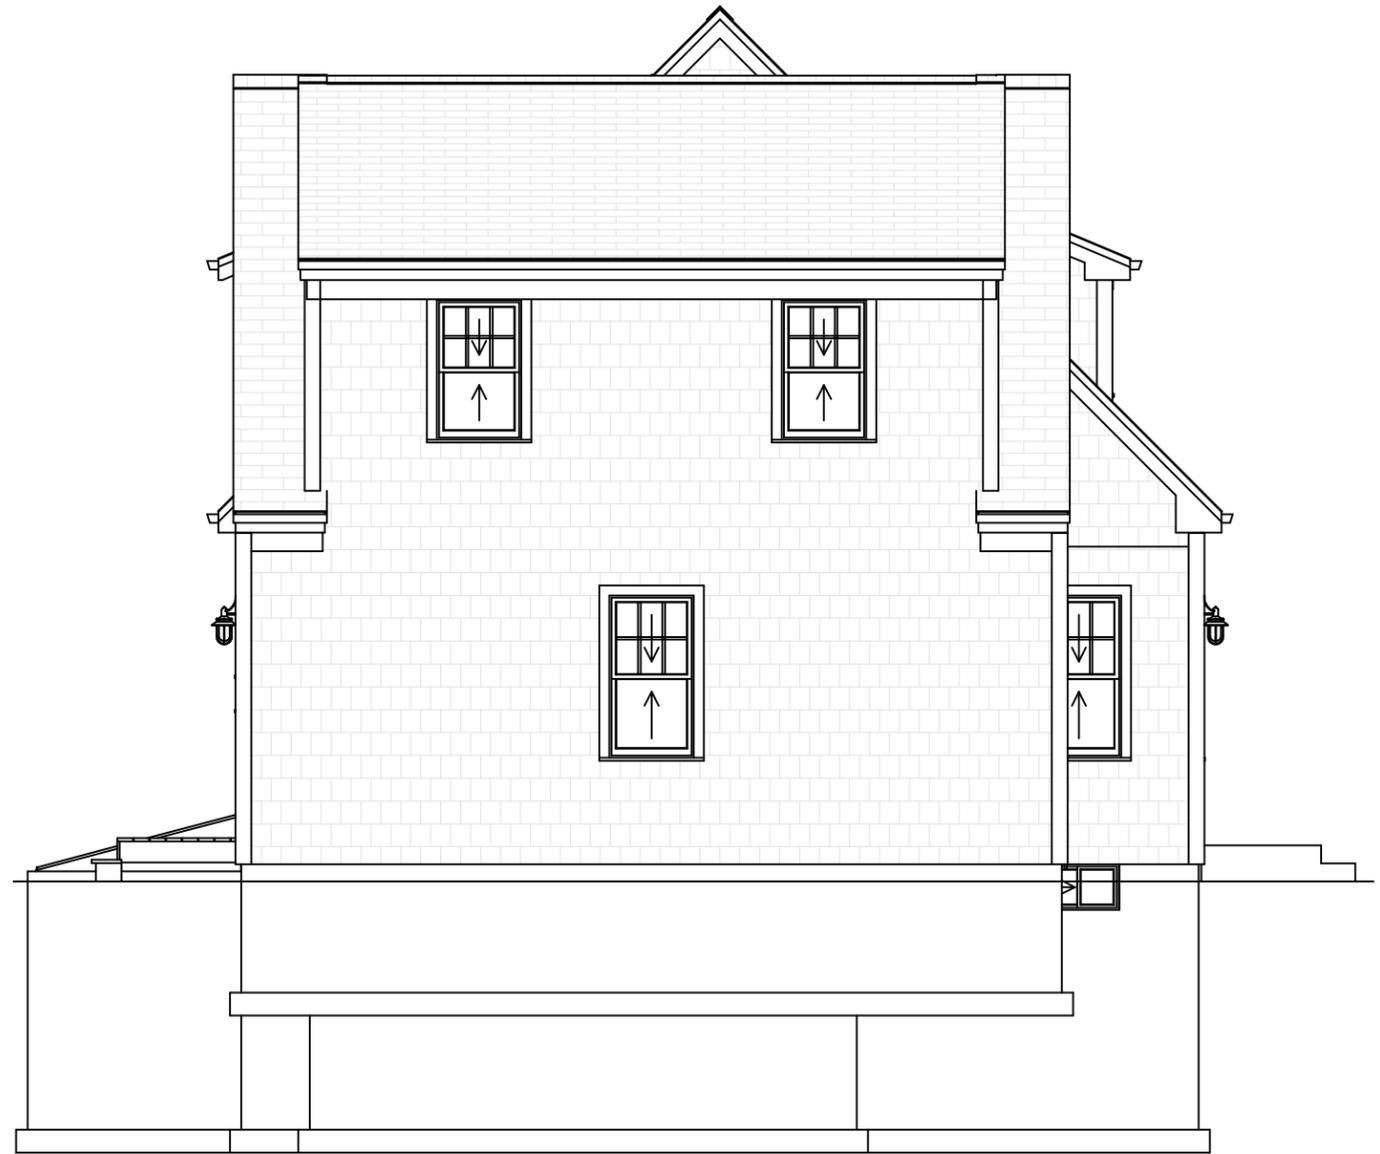

E2 Floor #: 3/16 in = 1 ft
Townsend WORKING Plan



© 2025
Property of George Davis, Inc.
Do Not Reproduce

George Davis, Inc.
33 North Main Street
South Yarmouth, MA

Elevation

Glen & Darlene Townsend
14 Scott Tyler Way
West Dennis, MA 02670

DATE:

12/2/2025

SCALE:

AS NOTED

SHEET:

A-6