
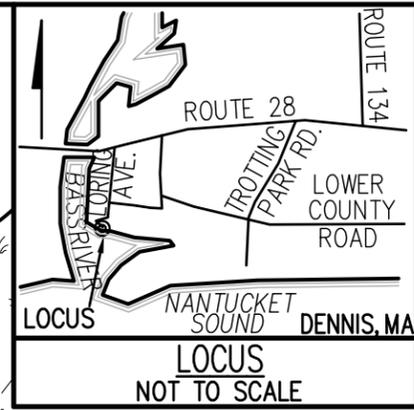


I CERTIFY THAT THIS PLAN, AS PREPARED, CONFORMS TO THE RULES AND REGULATIONS OF THE MASSACHUSETTS REGISTERS OF DEEDS

Date _____

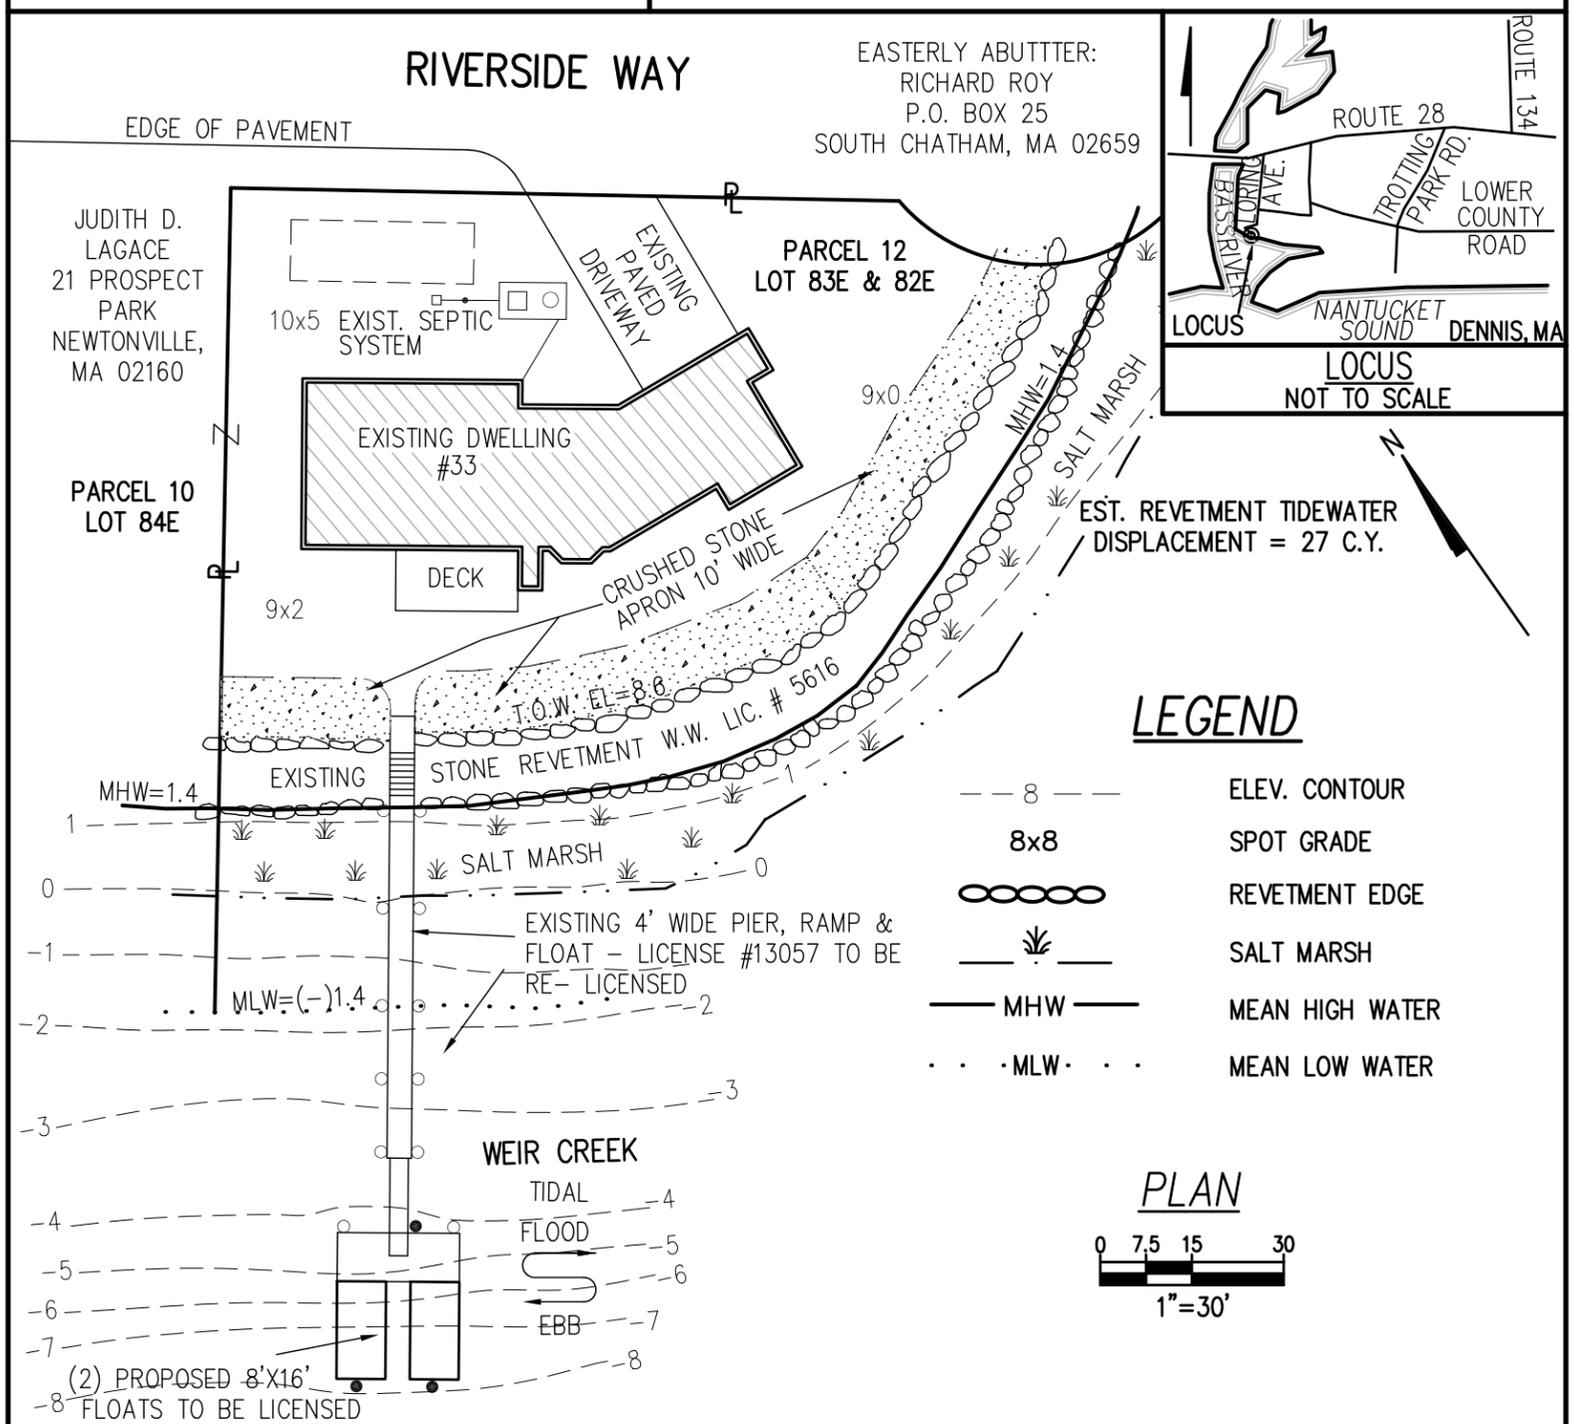

**PLAN TO ACCOMPANY PETITION OF
WILLIAM A. RYAN, JR. TRUSTEE, 33 RIVERSIDE TRUST**



TO CONSTRUCT AND MAINTAIN A FLOAT SYSTEM ADDITION FOR AN EXISTING LICENSED PIER, RAMP, AND FLOAT; AND MAINTAIN THE EXISTING STONE REVETMENT IN WEIR CREEK (BASS RIVER), AT 33 RIVERSIDE WAY WEST DENNIS, MA
MAY 14, 2025 SCALE: 1"=30'

PREPARED BY
CAPE COD ENGINEERING, INC.
ROBERT M. PERRY, PE
P.O. BOX 1517
EAST DENNIS, MA 02641
508-385-1445

NOTES:
1. ELEVATIONS REFER TO NAVD88 DATUM
2. DEP FILE #SE16-2794

I CERTIFY THAT THIS PLAN, AS PREPARED, CONFORMS TO THE RULES AND REGULATIONS OF THE MASSACHUSETTS REGISTERS OF DEEDS

Date _____

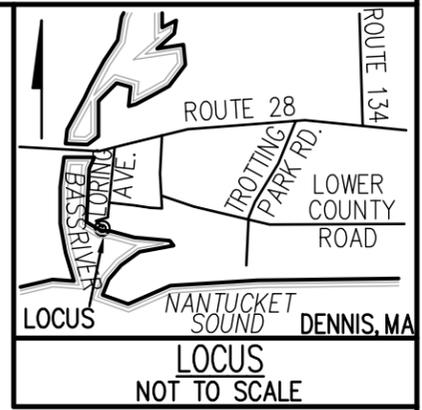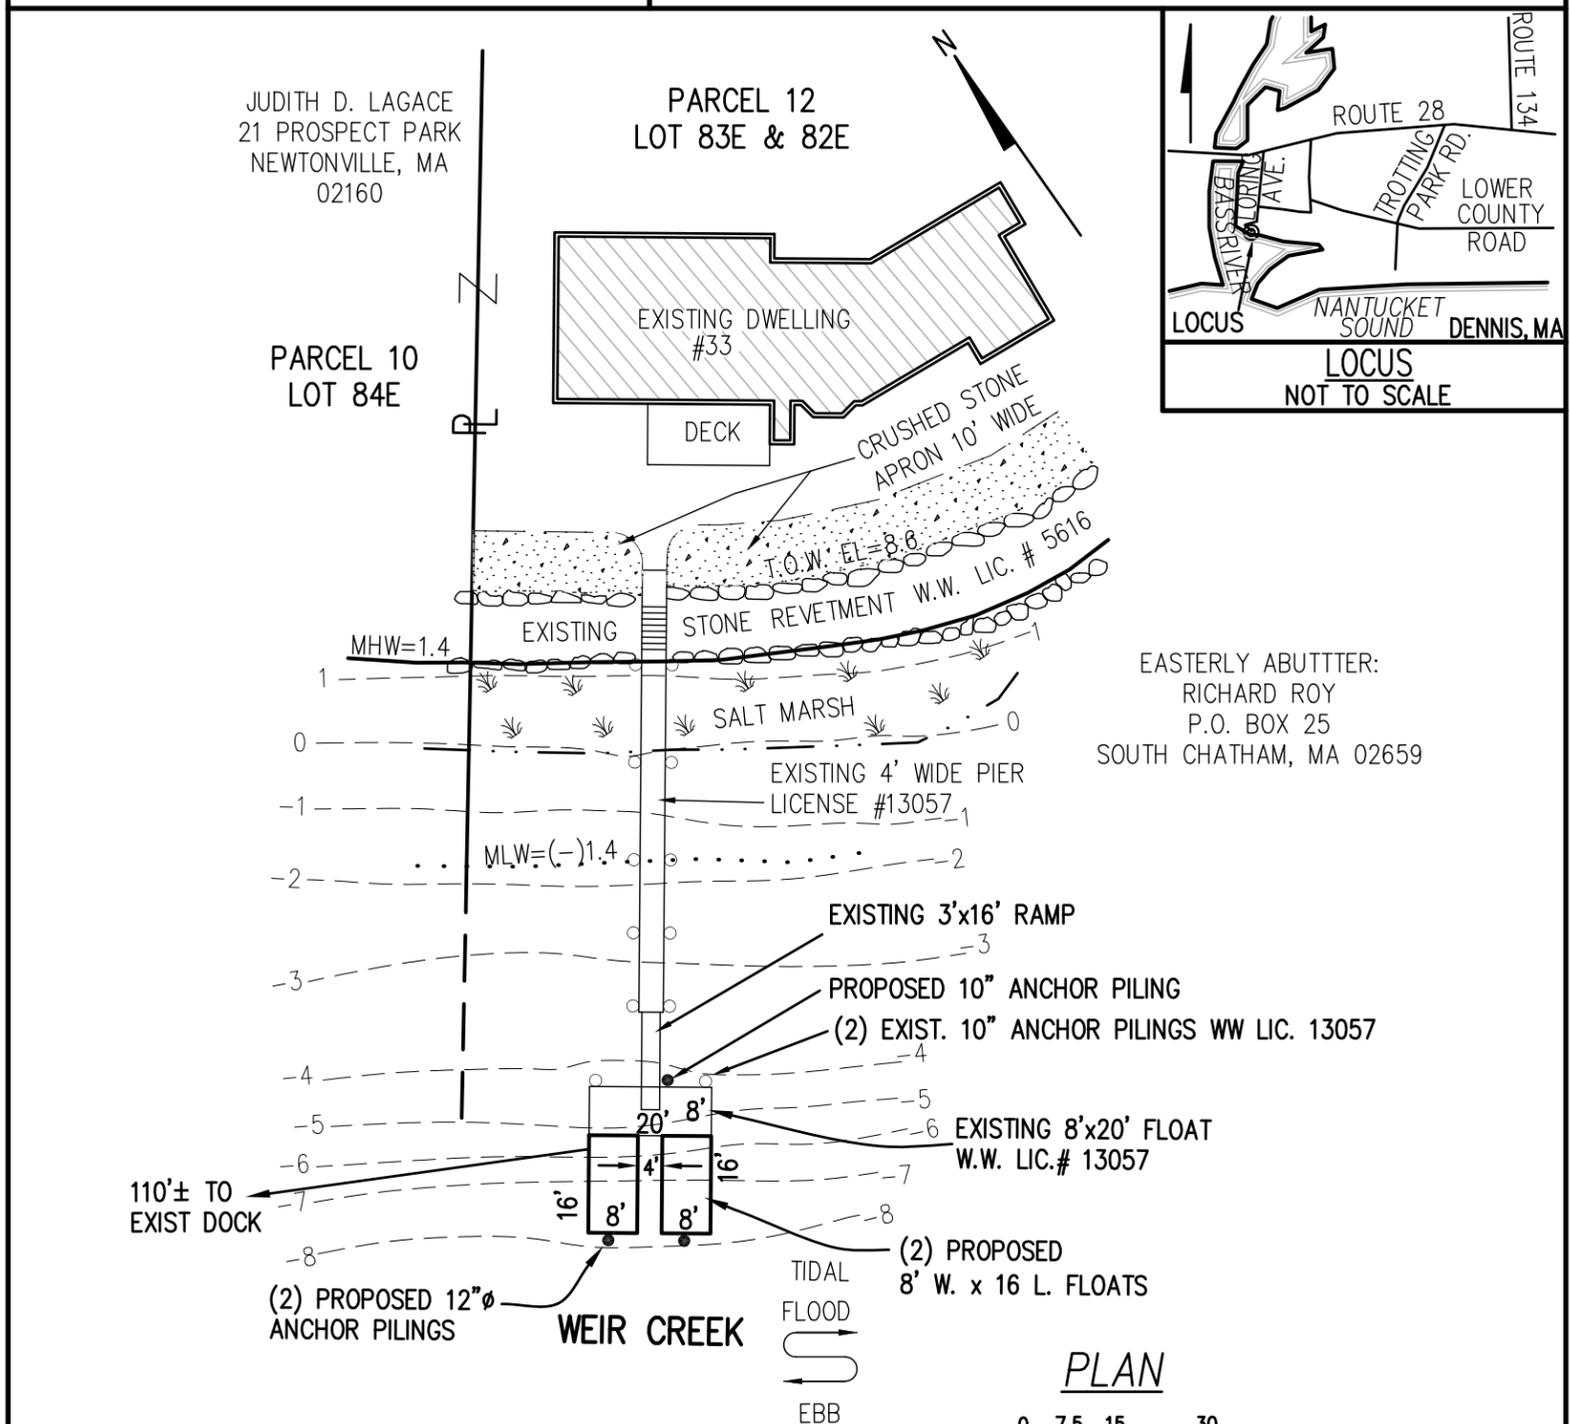

EASTERLY ABUTTER:
 RICHARD ROY
 P.O. BOX 25
 SOUTH CHATHAM, MA 02659



**PLAN TO ACCOMPANY PETITION OF
 WILLIAM A. RYAN, JR. TRUSTEE, 33 RIVERSIDE TRUST**

TO CONSTRUCT AND MAINTAIN A FLOAT SYSTEM ADDITION FOR AN EXISTING LICENSED PIER, RAMP, AND FLOAT; AND MAINTAIN THE EXISTING STONE REVETMENT IN WEIR CREEK (BASS RIVER), AT 33 RIVERSIDE WAY WEST DENNIS, MA
 MAY 14, 2025 SCALE: 1"=30'

PREPARED BY
 CAPE COD ENGINEERING., INC.
 ROBERT M. PERRY, PE
 P.O. BOX 1517
 EAST DENNIS, MA 02641
 508-385-1445

- NOTES:
 1. ELEVATIONS REFER TO NAVD88 DATUM
 2. DEP FILE #SE16-2794

PROFILE

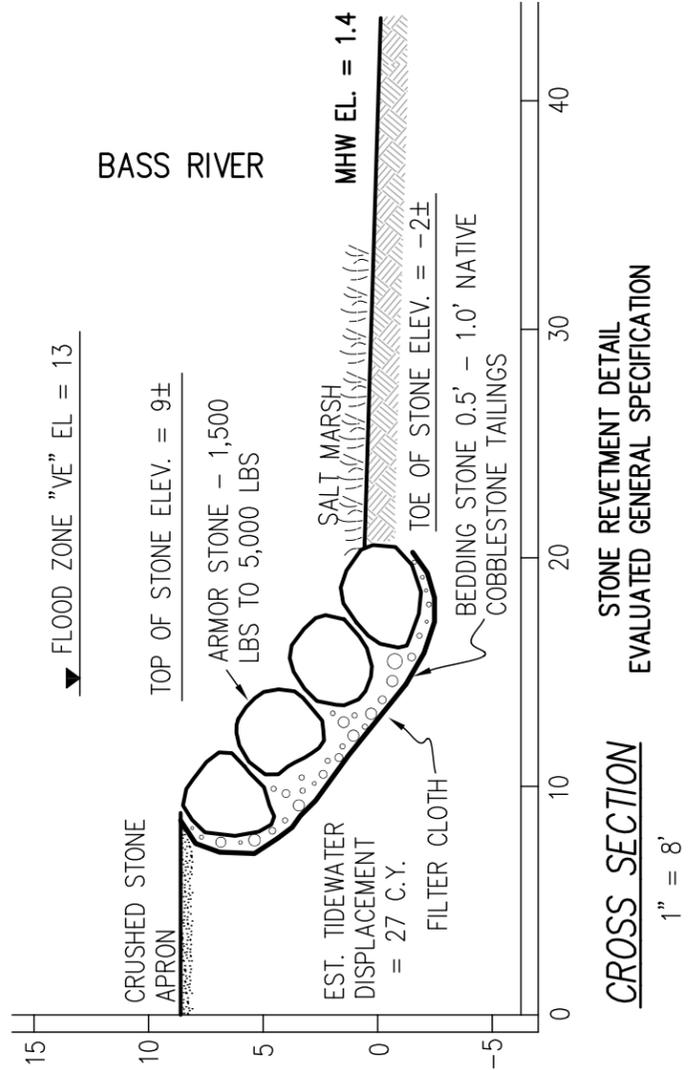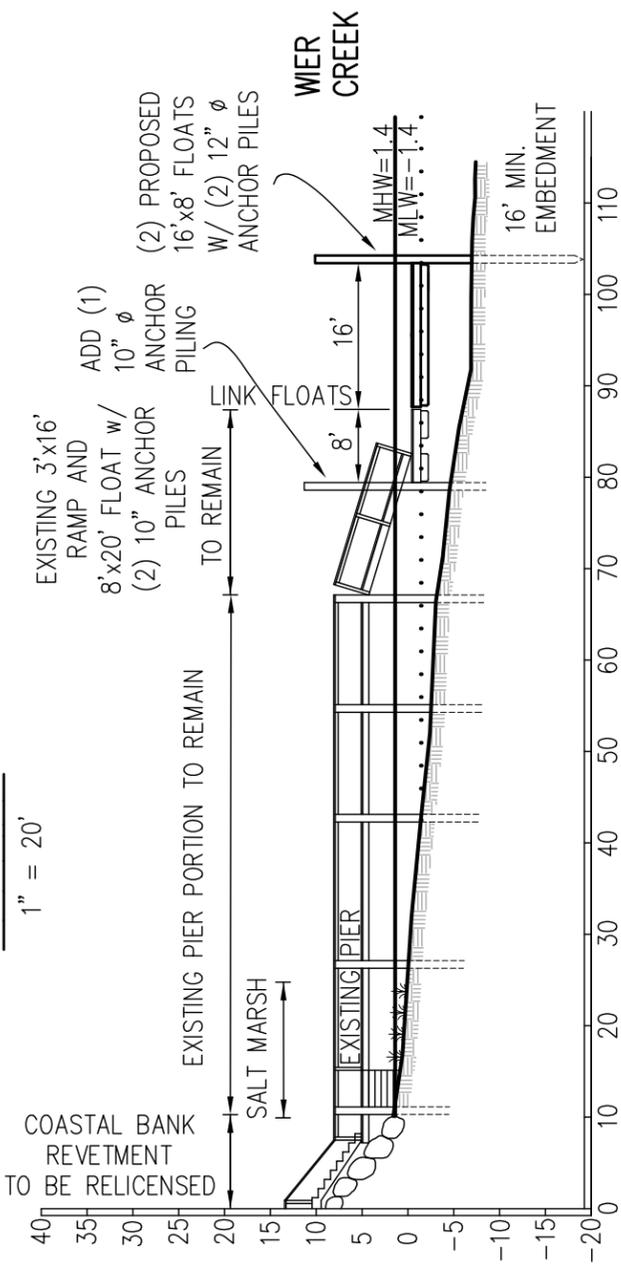

STONE REVETMENT DETAIL
EVALUATED GENERAL SPECIFICATION

CROSS SECTION
1" = 8'

I CERTIFY THAT THIS PLAN, AS PREPARED, CONFORMS TO THE RULES AND REGULATIONS OF THE MASSACHUSETTS REGISTERS OF DEEDS

Date _____

**PLAN TO ACCOMPANY PETITION OF
WILLIAM A. RYAN, JR. TRUSTEE, 33 RIVERSIDE TRUST**

TO CONSTRUCT AND MAINTAIN A FLOAT SYSTEM ADDITION FOR AN EXISTING LICENSED PIER, RAMP, AND FLOAT; AND MAINTAIN THE EXISTING STONE REVETMENT IN WEIR CREEK (BASS RIVER), AT 33 RIVERSIDE WAY WEST DENNIS, MA
MAY 14, 2025 SCALE: 1"=10'

PREPARED BY
CAPE COD ENGINEERING, INC.
ROBERT M. PERRY, PE
P.O. BOX 1517
EAST DENNIS, MA 02641
508-385-1445