

I CERTIFY THAT THIS PLAN, AS PREPARED, CONFORMS TO THE RULES AND REGULATIONS OF THE REGISTERS OF DEEDS OF THE COMMONWEALTH OF MASSACHUSETTS.

NAME

DATE



**LEGEND**

- MEAN/ORDINARY HIGH WATER (MHW, EL. 1.7' NAVD88)
- ..... MEAN/ORDINARY LOW WATER (MLW, EL. -1.3' NAVD88)
- - - - - EXISTING CONTOURS
- R —— PROPERTY LINE
- PROJECT SITE


LOCUS IS WITHIN FLOOD ZONE AE (EL=11') PER FIRM MAP 25001C0591J

**PRIOR CHAPTER 91 AUTHORIZATIONS**

AUTHORIZATION	ISSUING AGENCY	DATE
LIC. 4397	DEP	JANUARY 17, 1995 (BULKHEAD & DOCK)

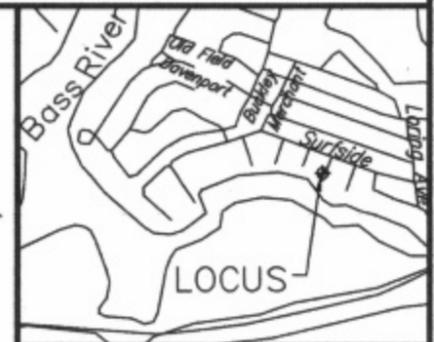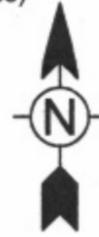


LOCUS MAP  
SCALE: 1" = 2,500'

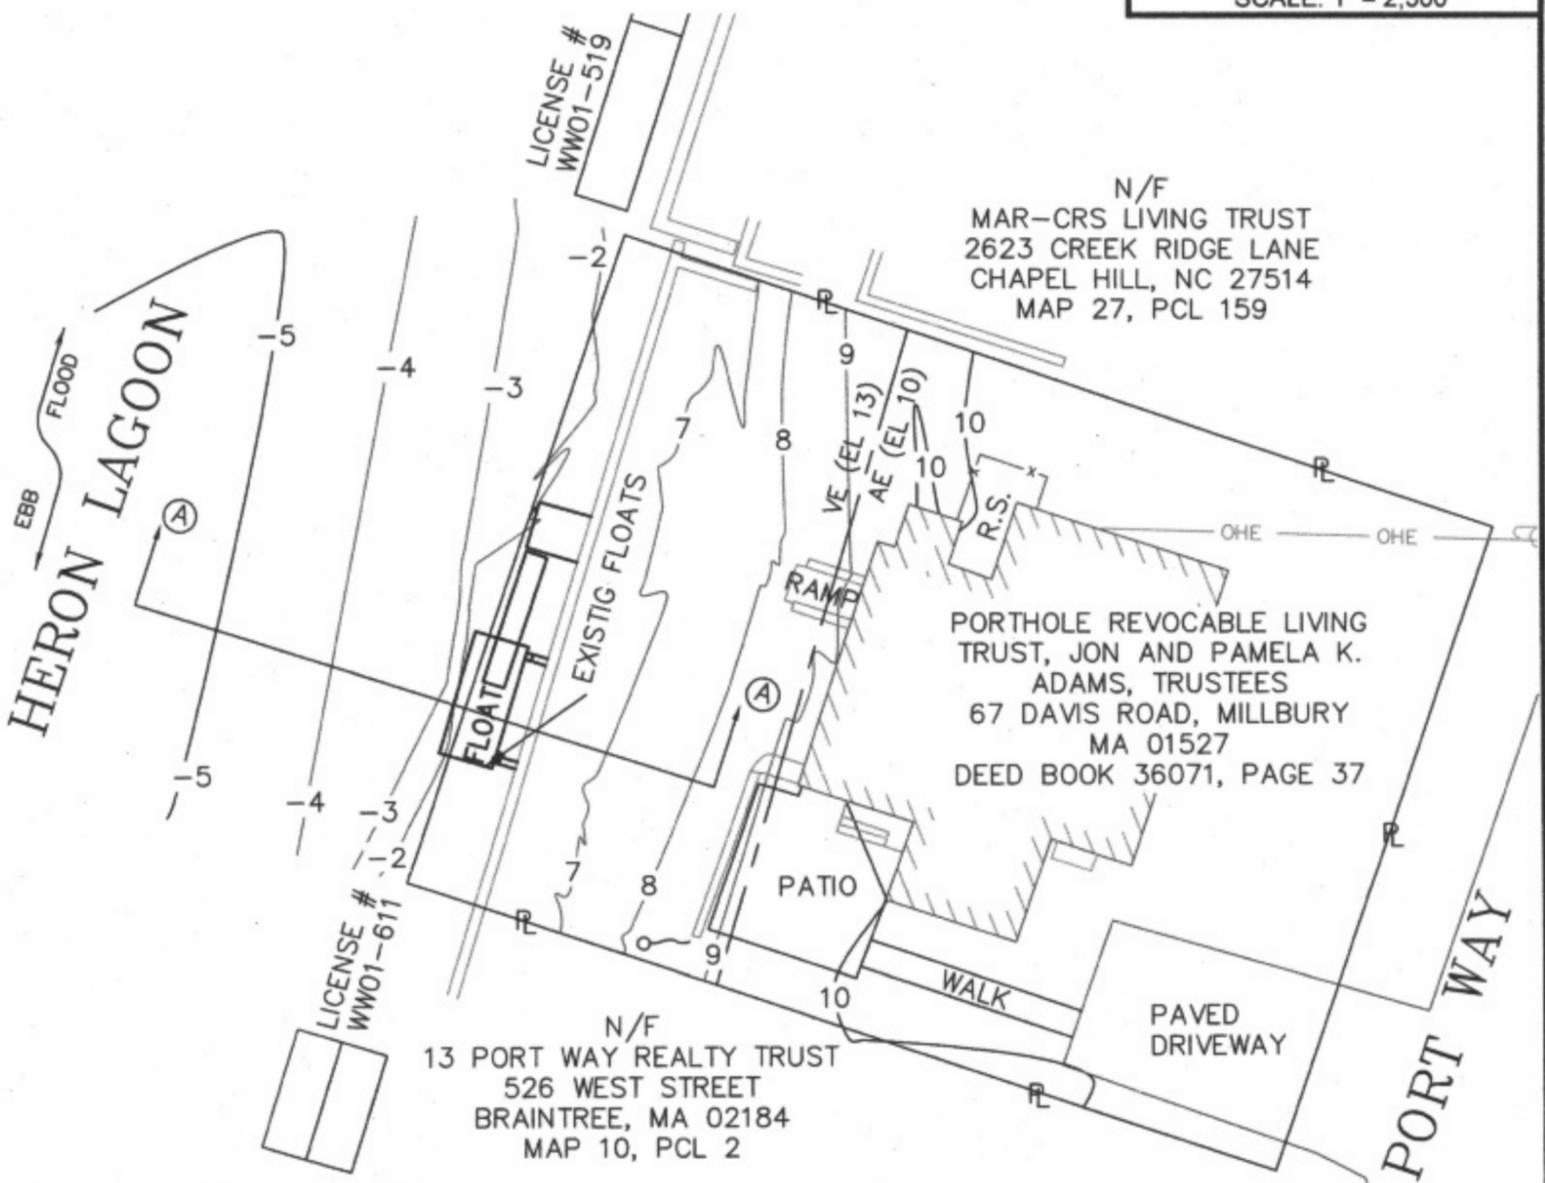

N/F  
MAR-CRS LIVING TRUST  
2623 CREEK RIDGE LANE  
CHAPEL HILL, NC 27514  
MAP 27, PCL 159

PORHOLE REVOCABLE LIVING TRUST, JON AND PAMELA K. ADAMS, TRUSTEES  
67 DAVIS ROAD, MILLBURY MA 01527  
DEED BOOK 36071, PAGE 37

N/F  
13 PORT WAY REALTY TRUST  
526 WEST STREET  
BRAintree, MA 02184  
MAP 10, PCL 2

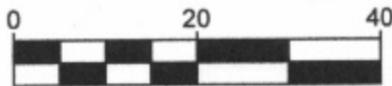

SCALE IN FEET  
SCALE: 1" = 20'

**EXISTING CONDITIONS**  
SHEET 1 OF 3  
SEPTEMBER 16, 2025

DATUM FOR ALL ELEVATIONS = NAVD88


PLAN PREPARED BY SHOREFRONT CONSULTING, DENNIS, MA  
AND DOWN CAPE ENGINEERING, INC, YARMOUTH

PLAN ACCOMPANYING PETITION OF PORHOLE REVOCABLE LIVING TRUST, JON AND PAMELA K. ADAMS, TRUSTEES TO RECONFIGURE AND RELICENSE AN EXISTING BULKHEAD, LANDING AND FLOATS AND PERFORM DREDGING WITHIN FLOWED TIDELANDS OF HERON LAGOON, BASS RIVER, AT 9 PORT WAY, DENNIS, BARNSTABLE COUNTY, MASSACHUSETTS


I CERTIFY THAT THIS PLAN, AS PREPARED, CONFORMS TO THE RULES AND REGULATIONS OF THE REGISTERS OF DEEDS OF THE COMMONWEALTH OF MASSACHUSETTS.

NAME


DATE

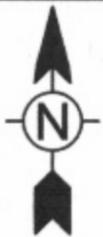

PROPOSED DREDGE AREA = 1,911± SQ. FT.; DREDGE TO -3.5' MLW. TOTAL DREDGE VOLUME = 96± CU. YDS. PROJECT SITE AND ALL WORK WITHIN DREDGE AREA.

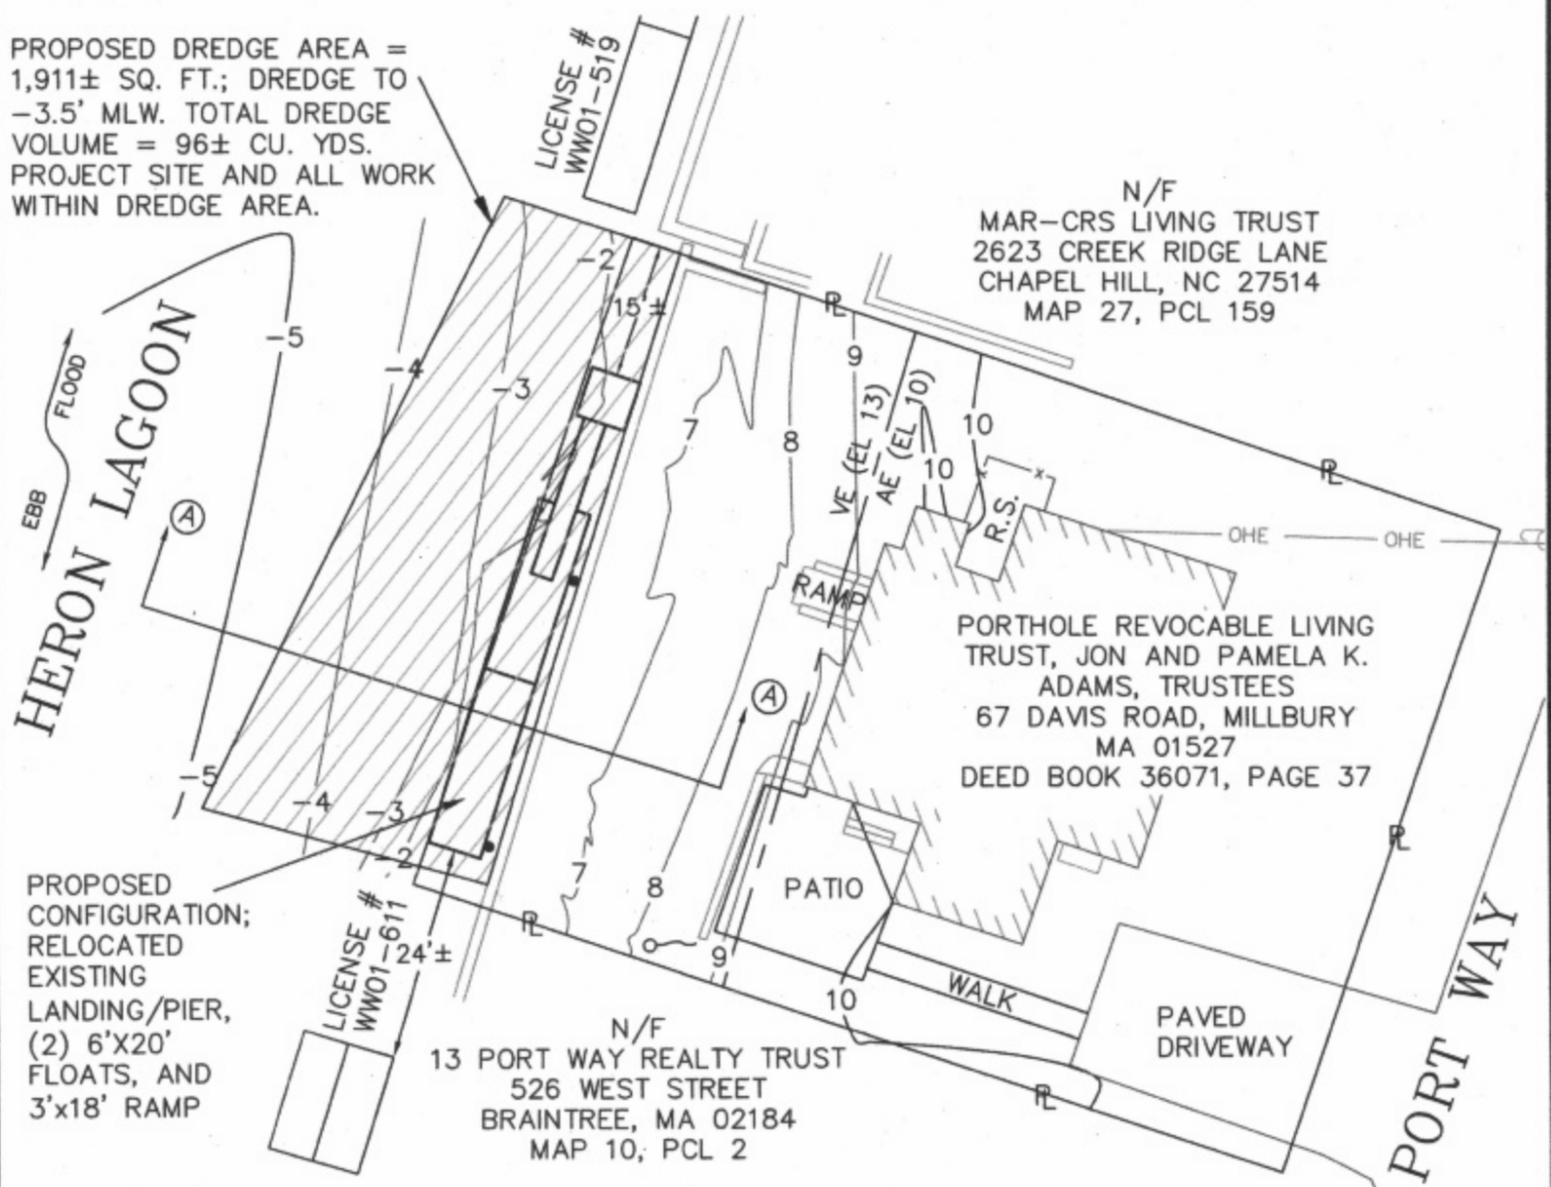

PROPOSED CONFIGURATION; RELOCATED EXISTING LANDING/PIER, (2) 6'x20' FLOATS, AND 3'x18' RAMP

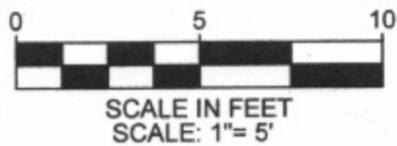

**PROPOSED CONDITIONS**  
SHEET 2 OF 3  
SEPTEMBER 16, 2025

PLAN PREPARED BY SHOREFRONT CONSULTING, DENNIS, MA AND DOWN CAPE ENGINEERING, INC, YARMOUTH




PLAN ACCOMPANYING PETITION OF PORTHOLE REVOCABLE LIVING TRUST, JON AND PAMELA K. ADAMS, TRUSTEES TO RECONFIGURE AND RELICENSE AN EXISITNG BULKHEAD, LANDING AND FLOATS AND PERFORM DREDGING WITHIN FLOWED TIDELANDS OF HERON LAGOON, BASS RIVER, AT 9 PORT WAY, DENNIS, BARNSTABLE COUNTY, MASSA CHUSETTS

DATUM FOR ALL ELEVATIONS = NAVD88

I CERTIFY THAT THIS PLAN, AS PREPARED, CONFORMS TO THE RULES AND REGULATIONS OF THE REGISTERS OF DEEDS OF THE COMMONWEALTH OF MASSACHUSETTS.

NAME \_\_\_\_\_

DATE \_\_\_\_\_

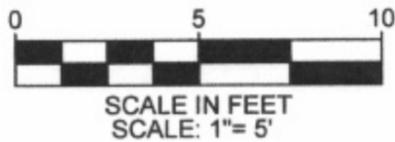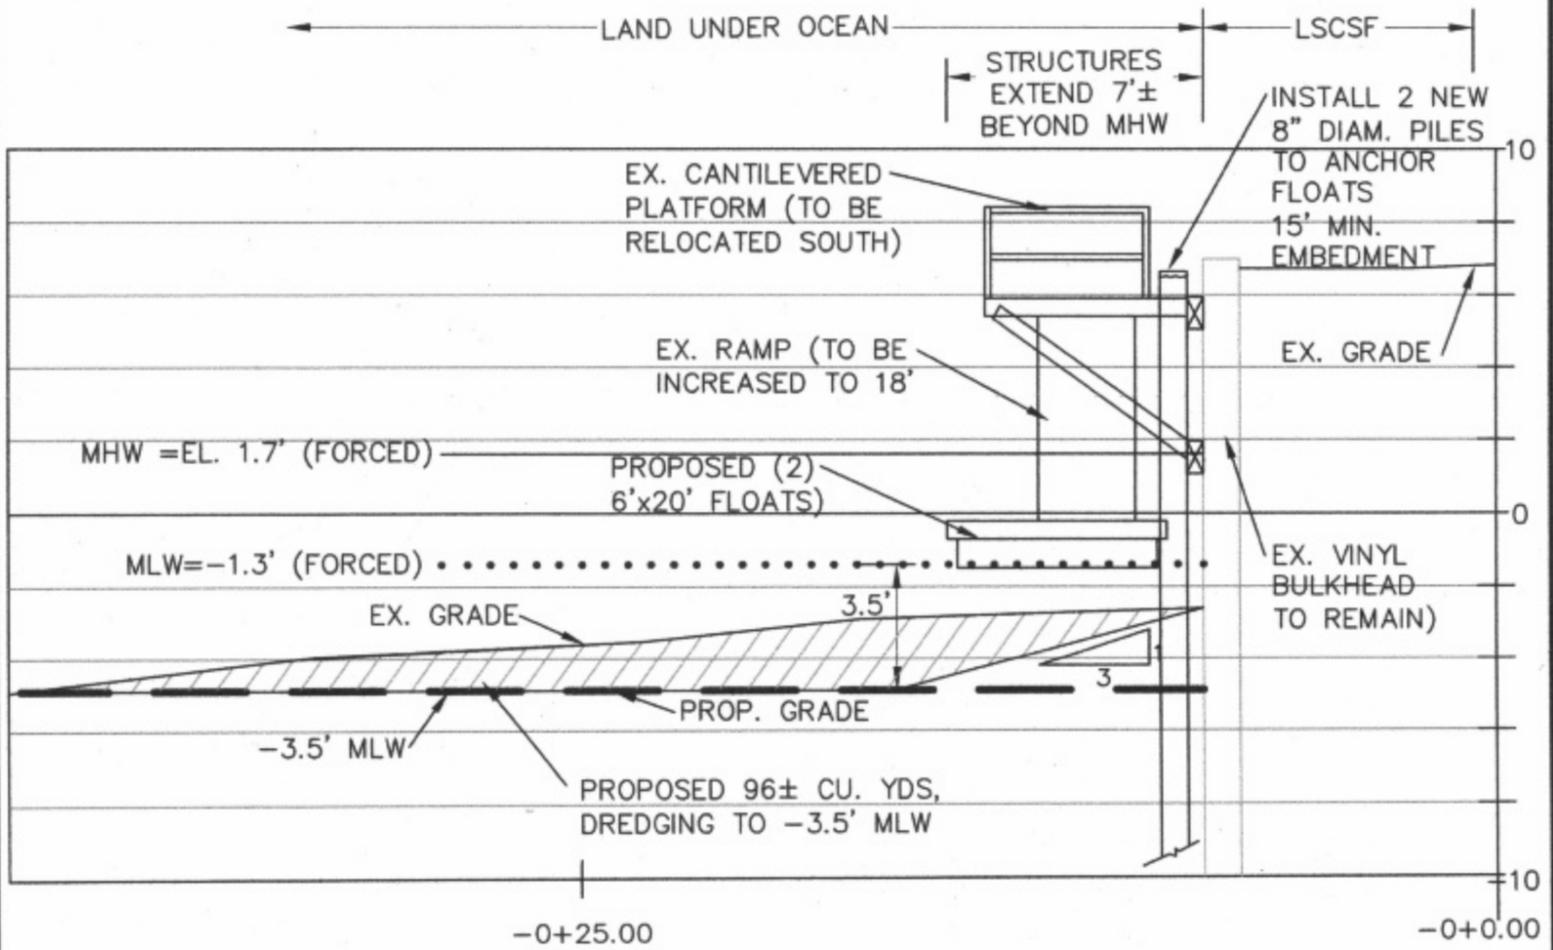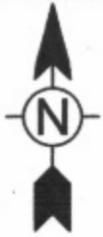

**EXISTING AND PROPOSED CONDITIONS**  
 SHEET 3 OF 3  
 SEPTEMBER 16, 2025

PLAN PREPARED BY SHOREFRONT CONSULTING, DENNIS, MA  
 AND DOWN CAPE ENGINEERING, INC, YARMOUTH

PLAN ACCOMPANYING PETITION OF PORTHOLE REVOCABLE  
 LIVING TRUST, JON AND PAMELA K. ADAMS, TRUSTEES TO  
 RECONFIGURE AND RELICENSE AN EXISITNG BULKHEAD,  
 LANDING AND FLOATS AND PERFORM DREDGING WITHIN  
 FLOWED TIDELANDS OF HERON LAGOON, BASS RIVER, AT 9  
 PORT WAY, DENNIS, BARNSTABLE COUNTY, MASSA CHUSETTS

DATUM FOR ALL ELEVATIONS = NAVD88